


#030006189


89 PAGE 65

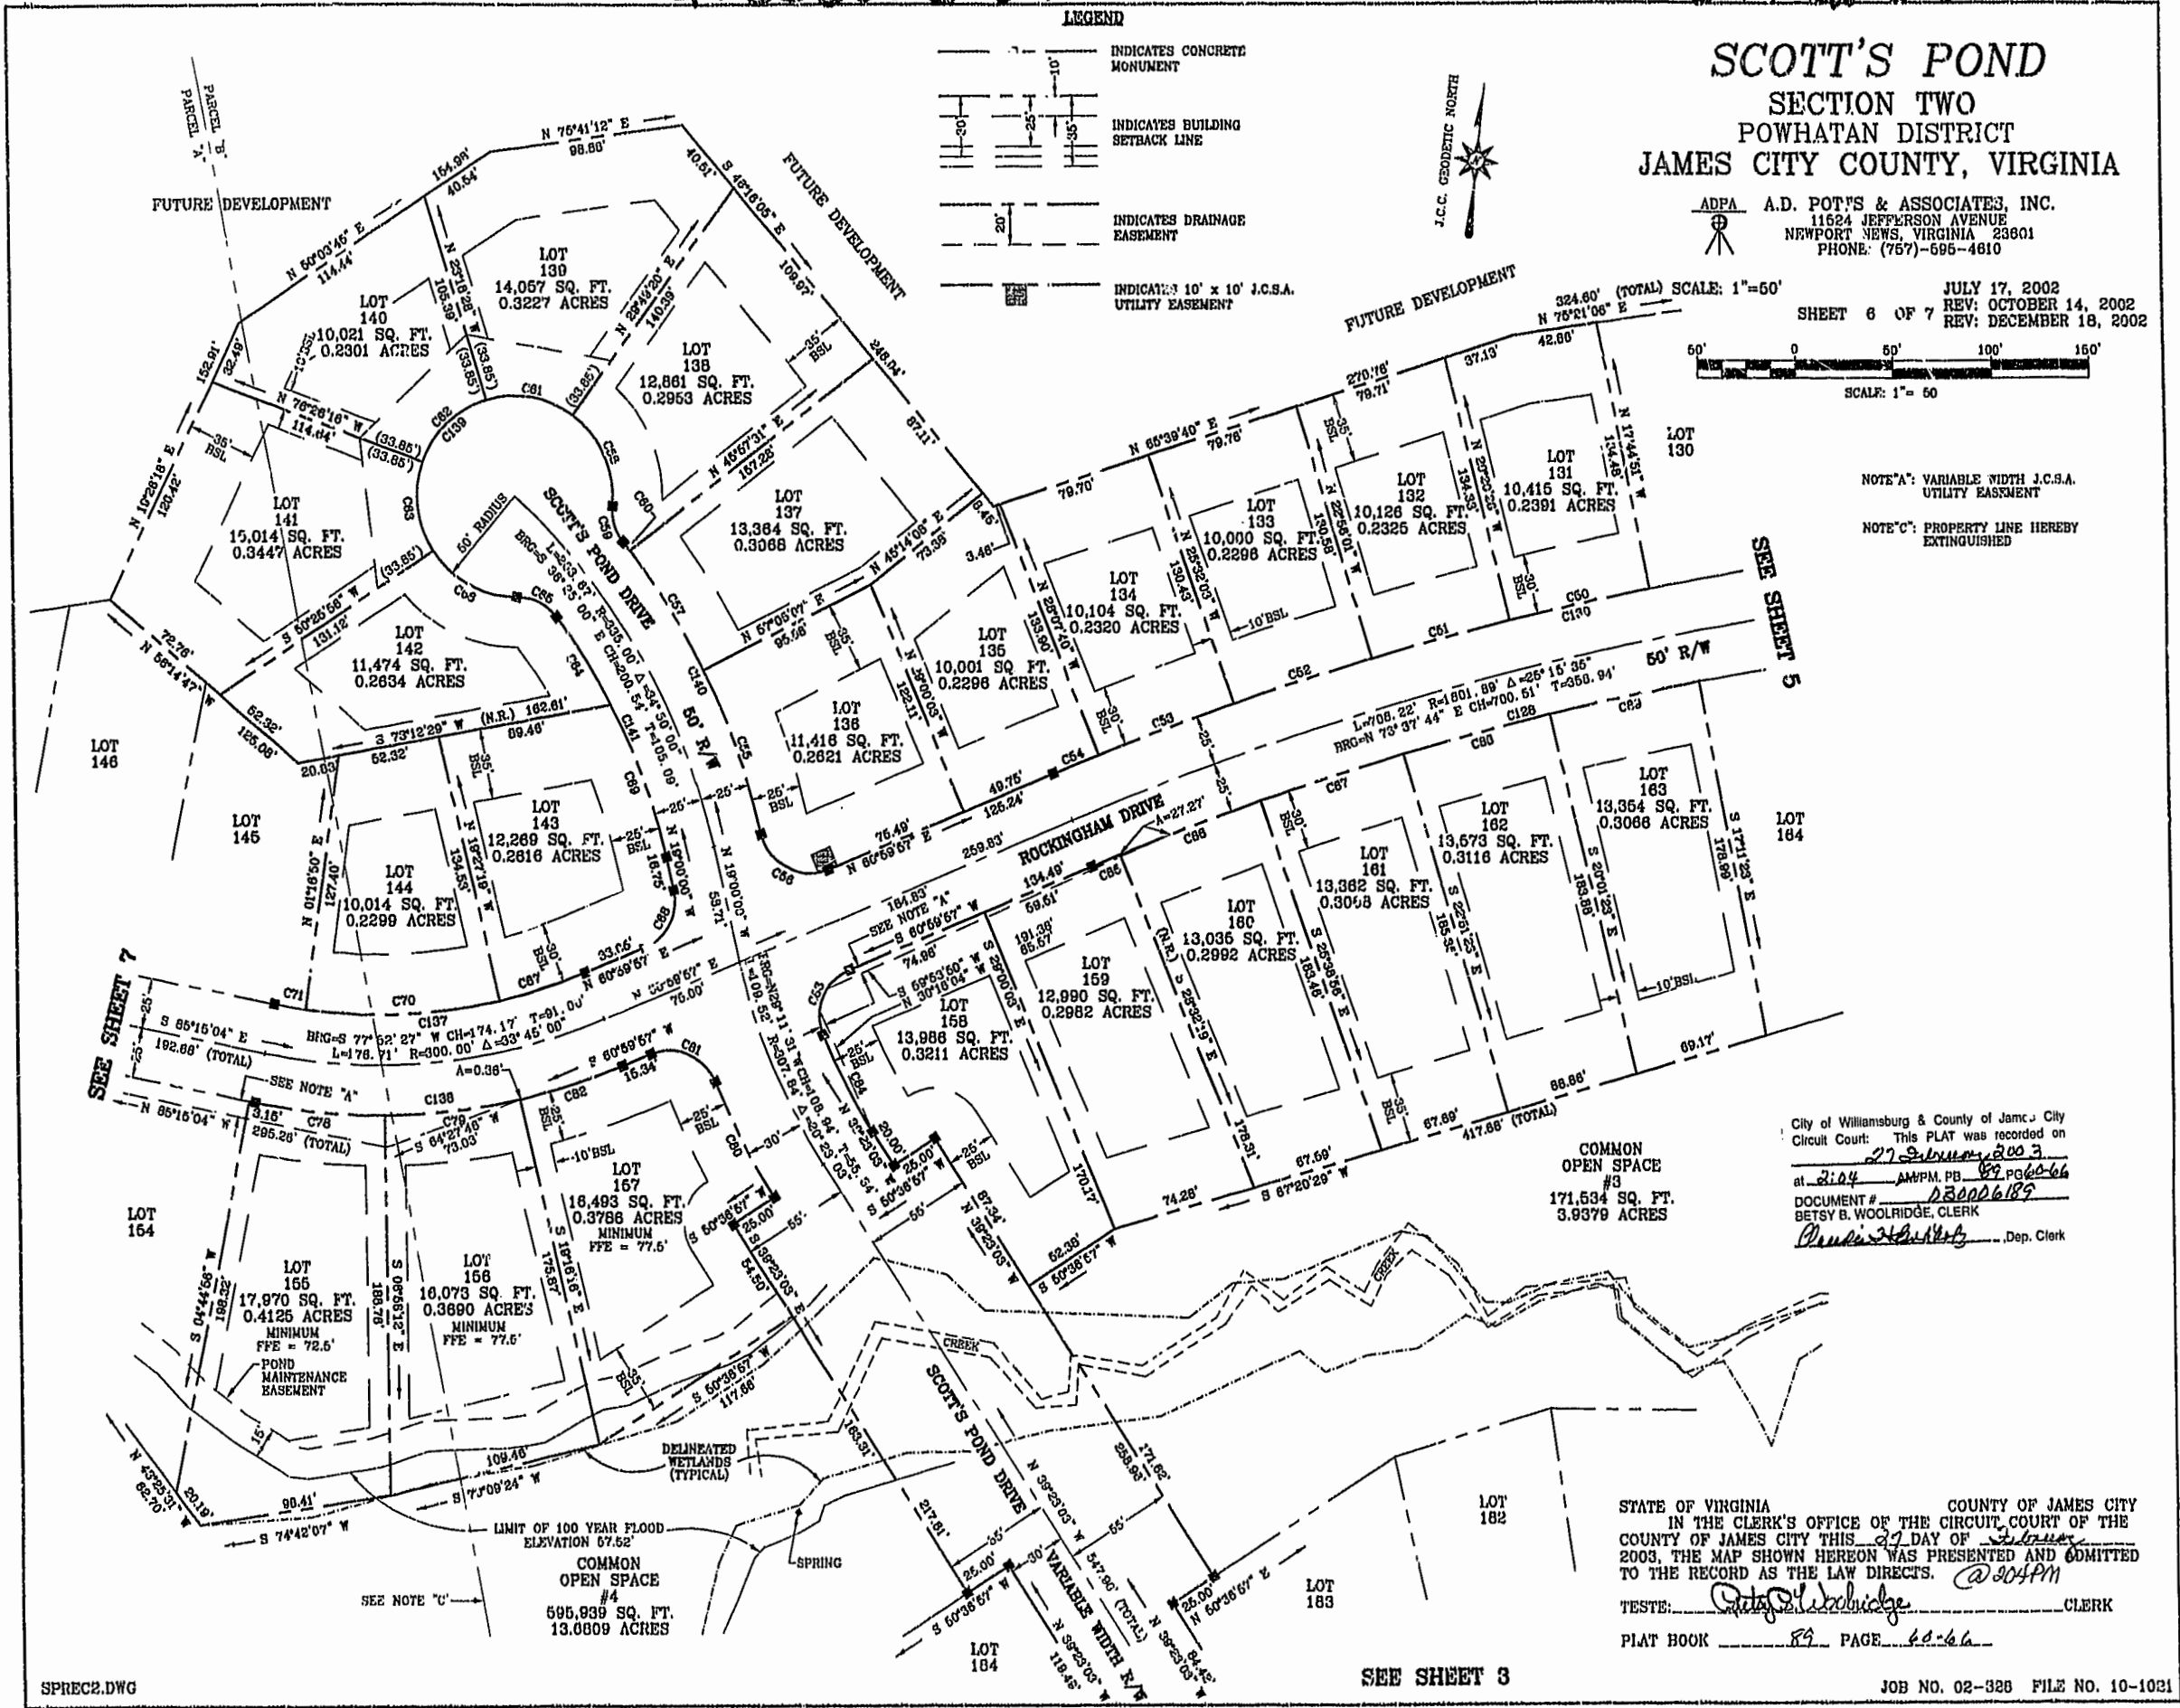

SCOTT'S POND
SECTION TWO
POWHATAN DISTRICT
JAMES CITY COUNTY, VIRGINIA

ADPA A.D. POTTS & ASSOCIATES, INC.
 11624 JEFFERSON AVENUE
 NEWPORT NEWS, VIRGINIA 23601
 PHONE: (757)-695-4610

JULY 17, 2002
 SHEET 6 OF 7
 REV: OCTOBER 14, 2002
 REV: DECEMBER 18, 2002

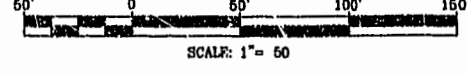

NOTE "A": VARIABLE WIDTH J.C.S.A. UTILITY EASEMENT
 NOTE "C": PROPERTY LINE HEREBY EXTINGUISHED

City of Williamsburg & County of James City
 Circuit Court: This PLAT was recorded on
 27 *Subm. 2003*
 at 2:04 *AM* PM, PB 89 *pgs 60-66*
 DOCUMENT # *030006189*
 BETSY B. WOOLRIDGE, CLERK
Betsy Woolridge, Dep. Clerk

STATE OF VIRGINIA COUNTY OF JAMES CITY
 IN THE CLERK'S OFFICE OF THE CIRCUIT COURT OF THE
 COUNTY OF JAMES CITY THIS *27* DAY OF *Subm.*
 2003, THE MAP SHOWN HEREON WAS PRESENTED AND ADMITTED
 TO THE RECORD AS THE LAW DIRECTS. @ 2:04 PM

TESTE: *Betsy Woolridge* CLERK
 PLAT BOOK *89* PAGE *60-66*