

#030007099



City of Williamsburg & County of James City  
Circuit Court: This PLAT was recorded on  
17 March 2003  
at 11:34 AM PM, PB 29 PG 73-74  
DOCUMENT # 030007099  
BETSY B. WOOLFRIDGE, CLERK  
Cathy S. Woolbridge, Rep. Clerk

46-1-01-0-0001  
"GREENSPRINGS PLANTATION"  
(DB 322, PG 254)

EXIST. 20' JAMES CITY COUNTY SERVICE  
AUTHORITY SAN. SEWER EASEMENT AS  
SHOWN IN AS-BUILT LOCATION, D.B. 141 - PG. 388

EXIST. 20' DRAINAGE EASEMENT  
M.B. 65 - PG. 2

MATCH LINE - SEE SHEET 5

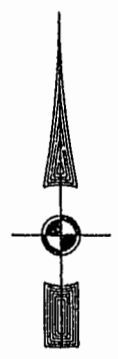
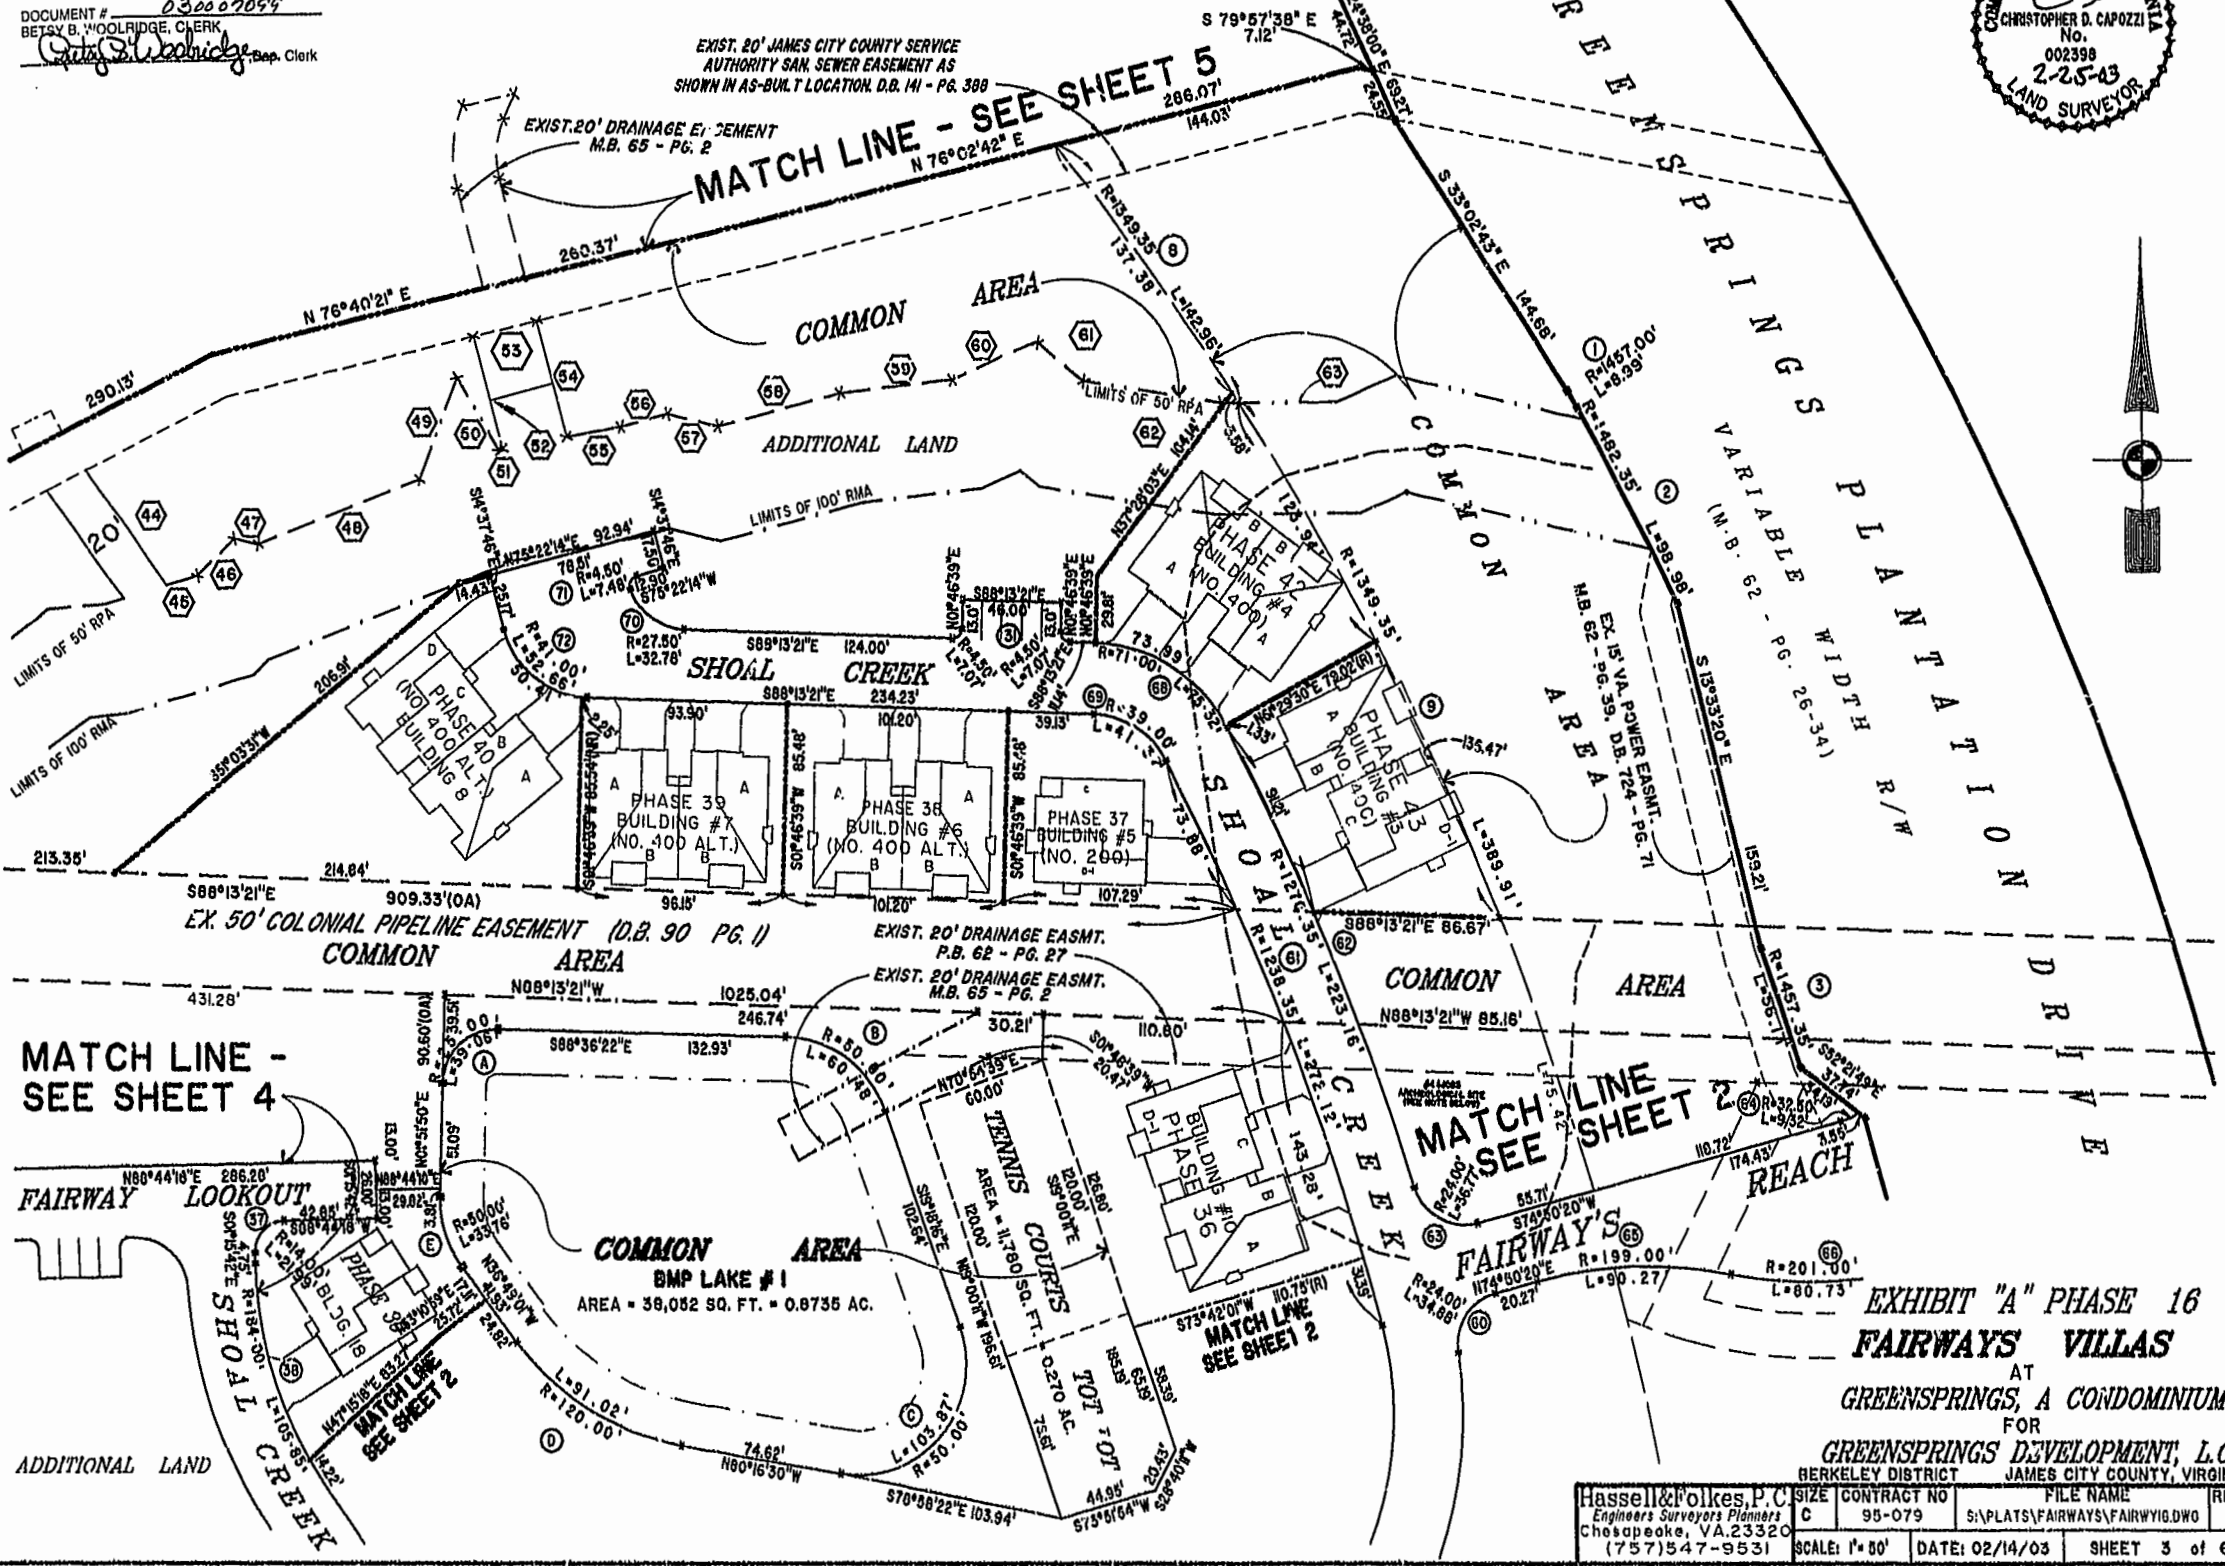


EXHIBIT "A" PHASE 16  
FAIRWAYS VILLAS  
AT  
GREENSPRINGS, A CONDOMINIUM  
FOR  
GREENSPRINGS DEVELOPMENT, L.C.  
BERKELEY DISTRICT JAMES CITY COUNTY, VIRGINIA

Hassell & Polkes, P.C. Engineers Surveyors Planners Chesapeake, VA 23320 (757) 547-9531	SIZE: C CONTRACT NO: 95-079	FILE NAME: S:\PLATS\FAIRWAYS\FAIRWY16.DWG	REV.
SCALE: 1"=50'	DATE: 02/14/03	SHEET 3 of 6	