

#030008599

89 PAGE 99

PLAT BOOK 66, PAGE 70




AMENDED PLAT OF SUBDIVISION  
(SECOND AMENDMENT)  
**WATERFORD**  
AT  
**POWHATAN SECONDARY**  
PHASE THIRTY-TWO  
BERKELEY DISTRICT  
JAMES CITY COUNTY, VIRGINIA

DATE: 10/21/98 SHEET 3 OF 3 SCALE: 1"=40'

PROJECT NO: 97-008 DRAWN BY: SJB



**SLEDD & ASSOCIATES, P.C.**  
ENGINEERS PLANNERS SURVEYORS  
11832 ROCK LANDING DRIVE, SUITE 203  
NEWPORT NEWS, VIRGINIA 23606  
(757) 873-3386

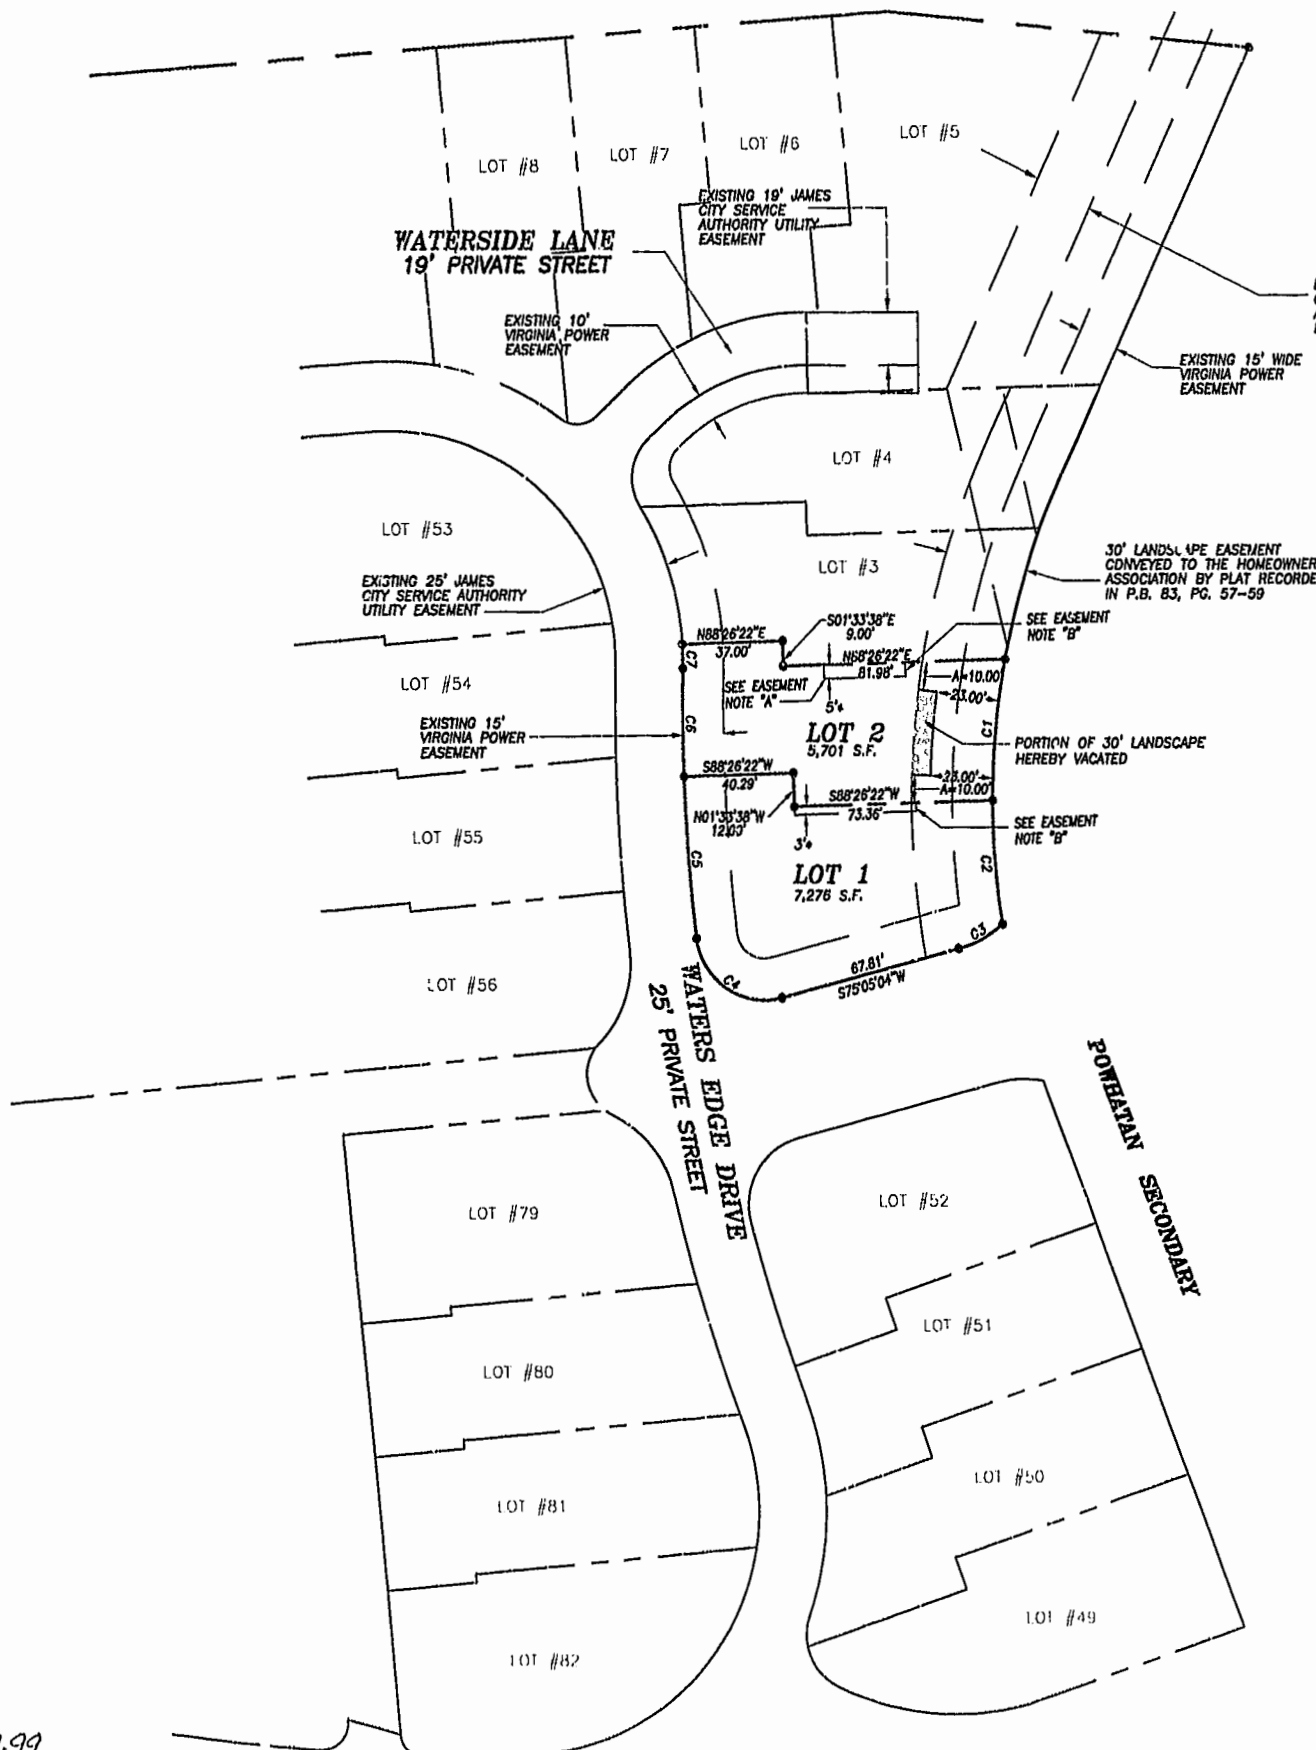

**CURVE DATA**

NUMBER	DELTA	RADIUS	LENGTH	TANGENT	CHORD	CHORD BEARING
C1	10°26'01"	280.00'	50.99'	25.56'	50.92'	S05°47'04"W
C2	09°06'12"	280.00'	44.49'	22.29'	44.44'	S03°59'02"E
C3	28°30'43"	37.50'	18.66'	9.53'	18.47'	S61°37'50"W
C4	98°39'34"	25.00'	43.05'	29.10'	37.92'	N55°35'09"W
C5	04°41'43"	709.99'	58.18'	29.11'	58.16'	N03°54'30"W
C6	03°07'53"	709.99'	38.80'	19.41'	38.80'	N00°00'17"E
C7	04°38'49"	107.50'	8.72'	4.36'	8.72'	N00°45'11"W

\* EASEMENT FOR THE BENEFIT OF THE ADJACENT LOT OWNER.

**EASEMENT NOTES:**

- "A" EASEMENT TO BEGIN AT THE FENCE (AS CONSTRUCTED BY THE DEVELOPER) LOCATED NEAR THE FRONT OF THE BUILDING.
- "B" EASEMENT TO TERMINATE 8.00' BEYOND THE REAR OF THE BUILDING AS CONSTRUCTED BY THE DEVELOPER.
- "C" THE WIDTH OF THE PRIVATE DRAINAGE EASEMENT VARIES BETWEEN BUILDINGS AND WILL EXTEND TO 0.5' FROM THE BUILDING IN ORDER TO ELIMINATE ENCROACHMENTS.
- "D" EASEMENT TO BEGIN AT FRONT EDGE OF DECK AS CONSTRUCTED BY THE DEVELOPER.

**GRAPHIC SCALE**



SCALE: 1"=40'

City of Williamsburg & County of James City  
Circuit Court: This PLAT was recorded on  
24 Mar. 2003  
at 12:51 AM/PM, PB. 89, PG. 97-98  
DOCUMENT # 030008599  
BETSY B. WOOLRIDGE, CLERK  
*Betsy B. Woolridge* Clerk