

QUARTERLAND COMMONS PHASE X
 337 McLAWS CIRCLE, A CONDOMINIUM
 ROBERTS DISTRICT, JAMES CITY COUNTY, VIRGINIA

337 McLAWS CIRCLE


SCALE : 1" = 8'-0" MAY 8, 2003
 SHEET NO. 1 OF 1

LEGEND

 CONCRETE PORCH L.C.E.
 L.C.E. DENOTES LIMITED COMMON ELEMENT

City of Williamsburg & County of James City
 Circuit Court: This PLAT was recorded on
10 June 2003
 at 10:38 AM/PM, PB 90 PG 53
 DOCUMENT # 030017162
 BETSY B. WOOLRIDGE, CLERK
Betsy B. Woolridge Clerk

DAVID F. BUGIN, ARCHITECT AIA
 ARCHITECTURE AND PLANNING
 POST OFFICE BOX 1884
 NEWPORT NEWS
 VIRGINIA
 23601

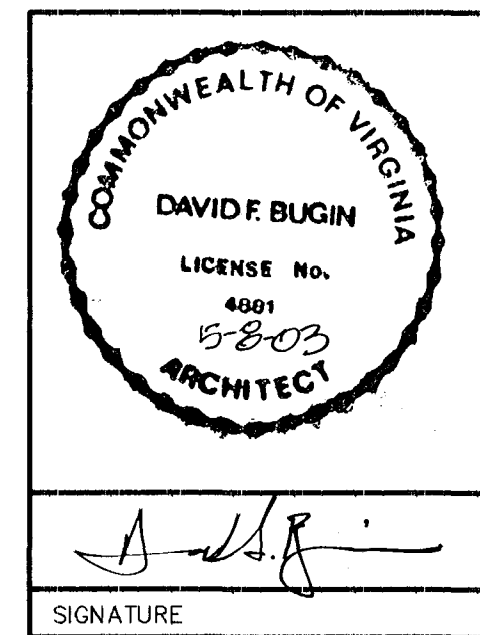

I CERTIFY THAT THIS PLAN IS ACCURATE
 AND COMPLIES WITH THE PROVISIONS OF
 SECTION 55-79.58(b) OF THE CODE OF
 VIRGINIA 1950 AS AMENDED AND THAT
 UNIT 3 AS DEPICTED HEREON
 HAS BEEN SUBSTANTIALLY COMPLETED.
 UNITS 1 & 2 ARE UNFINISHED SHELL
 SPACES AT THIS TIME.

THIS PLAN IS AN AMENDMENT
 TO THE DECLARATION OF
 QUARTERLAND COMMONS, PHASE X
 A CONDOMINIUM DATED 1-8-02
 AND RECORDED IN DEED BOOK-doc. #030017162
 _____ AT PAGE _____