
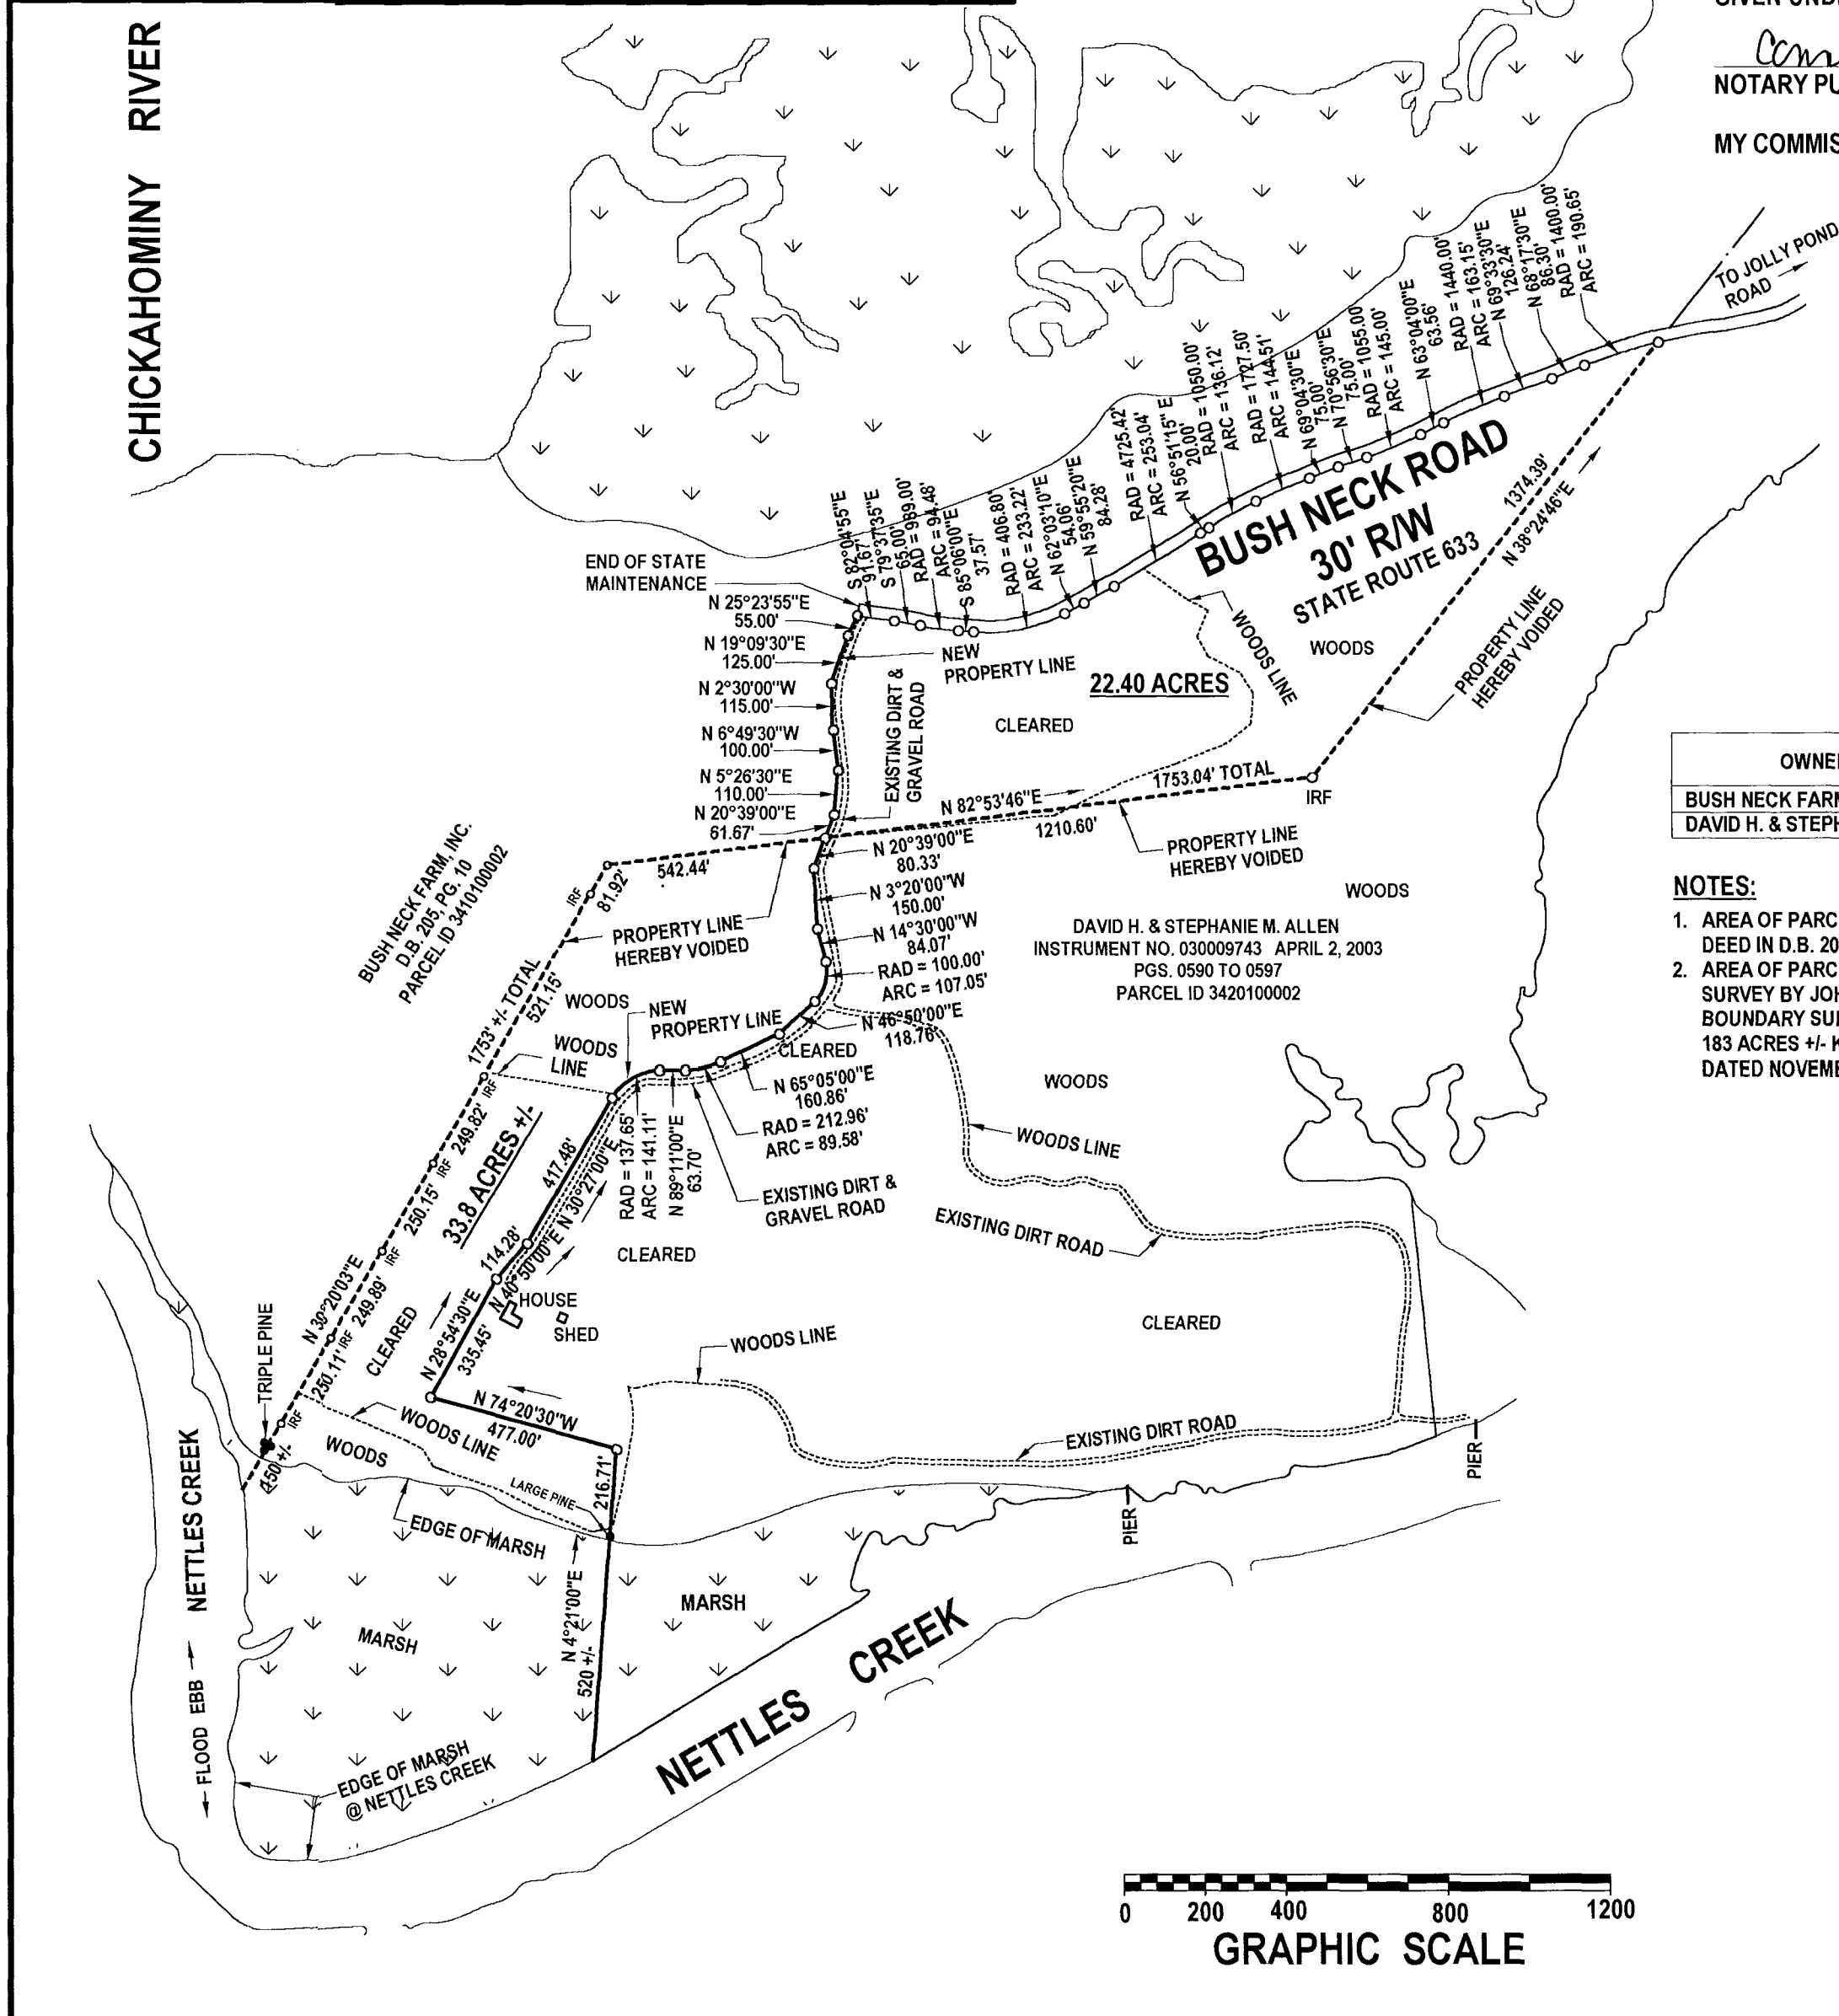


- NOTES:**
1. WETLANDS AND LAND WITHIN RESOURCE PROTECTION AREAS SHALL REMAIN IN A NATURAL UNDISTURBED STATE EXCEPT FOR THOSE ACTIVITIES PERMITTED BY SECTION 23-9(c)(1) OF THE JAMES CITY COUNTY CODE.
  2. PROPERTIES SHOWN ARE CURRENTLY ZONED A-1 GENERAL AGRICULTURAL.
  3. ALL UTILITIES SHALL BE PLACED UNDERGROUND IN ACCORDANCE WITH SECTION 19-33 OF THE JAMES CITY COUNTY SUBDIVISION ORDINANCE.

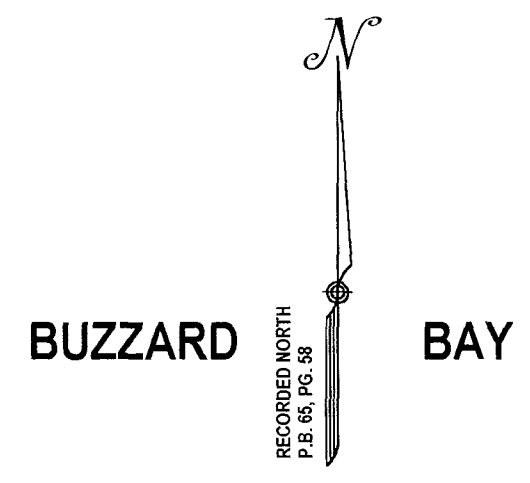

**OWNER'S CERTIFICATE**

THIS BOUNDARY LINE ADJUSTMENT AS SHOWN ON THIS PLAT IS WITH THE FREE CONSENT AND IN ACCORDANCE WITH THE DESIRE OF THE UNDERSIGNED OWNERS, PROPRIETORS AND TRUSTEES.

*David H. Allen*  
DAVID H. ALLEN  
6-17-2003  
DATE

*Stephanie M. Allen*  
STEPHANIE M. ALLEN  
6-17-2003  
DATE

**CERTIFICATE OF NOTARIZATION**

COMMONWEALTH OF VIRGINIA  
CITY/COUNTY OF Hampton

I, *Connie A. Sobieski*, A NOTARY PUBLIC IN AND FOR THE CITY/COUNTY AND STATE AFORESAID, DO HEREBY CERTIFY THAT THE PERSONS WHOSE NAMES ARE SIGNED TO THE FOREGOING WRITING HAVE ACKNOWLEDGED THE SAME BEFORE ME IN THE CITY/COUNTY AFORESAID.  
GIVEN UNDER MY NAME THIS 17th DAY OF June, 2003.

*Connie A. Sobieski*  
NOTARY PUBLIC  
MY COMMISSION EXPIRES 9/30/2003



**OWNER'S CERTIFICATE**

THIS BOUNDARY LINE ADJUSTMENT OF LAND SHOWN ON THIS PLAT IS WITH THE FREE CONSENT AND IN ACCORDANCE WITH THE DESIRE OF THE UNDERSIGNED OWNERS, PROPRIETORS AND TRUSTEES.


BUSH NECK FARM, INC.  
*David W. Brown*  
DAVID W. BROWN, PRESIDENT  
6/18/03  
DATE

**CERTIFICATE OF NOTARIZATION**

COMMONWEALTH OF VIRGINIA  
CITY/COUNTY OF Hampton

I, *Lawrence G. Cumming*, A NOTARY PUBLIC IN AND FOR THE CITY/COUNTY AND STATE AFORESAID, DO HEREBY CERTIFY THAT THE PERSONS WHOSE NAMES ARE SIGNED TO THE FOREGOING WRITING HAVE ACKNOWLEDGED THE SAME BEFORE ME IN THE CITY/COUNTY AFORESAID.  
GIVEN UNDER MY NAME THIS 18th DAY OF JUNE, 2003.

*Lawrence G. Cumming*  
NOTARY PUBLIC  
MY COMMISSION EXPIRES MAY 31, 2004

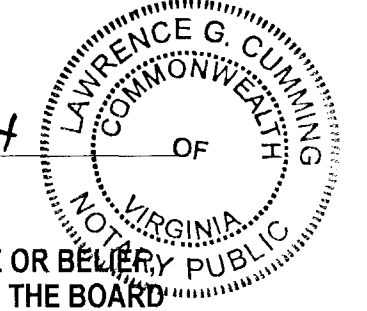

**SURVEYOR'S CERTIFICATE**

I HEREBY CERTIFY THAT, TO THE BEST OF MY KNOWLEDGE OR BELIEF, THIS PLAT COMPLIES WITH ALL OF THE REQUIREMENTS OF THE BOARD OF SUPERVISORS AND ORDINANCES OF THE COUNTY OF JAMES CITY, VIRGINIA, REGARDING THE PLATTING OF SUBDIVISIONS WITHIN THE COUNTY.

*Roland D. Baird*  
ROLAND D. BAIRD, L.S.  
MAY 9, 2003  
DATE



**CERTIFICATE OF SOURCE OF TITLE**

THIS IS TO CERTIFY THAT THE LAND EMBRACED IN THIS BOUNDARY LINE ADJUSTMENT PLAT IS IN THE NAMES OF:

1. BUSH NECK FARM, INC. AND WAS ACQUIRED FROM DAVID W. BROWN AND NAN F. BROWN, HIS WIFE, BY DEED DATED JULY 1, 1980 AND DULY RECORDED IN DEED BOOK 205, PAGE 10 IN THE CLERK'S OFFICE OF THE CIRCUIT COURT OF THE COUNTY OF JAMES CITY, VIRGINIA.
2. DAVID H. ALLEN AND STEPHANIE M. ALLEN, HIS WIFE, AND WAS ACQUIRED FROM JOHN WAKEFIELD NICODEMUS, et. al. BY DEED DATED FEBRUARY 20, 2003 AND DULY RECORDED AS INSTRUMENT NUMBER 030009743 IN THE CLERK'S OFFICE OF THE CIRCUIT COURT OF THE COUNTY OF JAMES CITY, VIRGINIA.

**CERTIFICATE OF APPROVAL**

THE SUBDIVISION IS APPROVED BY THE UNDERSIGNED IN ACCORDANCE WITH EXISTING SUBDIVISION REGULATIONS AND MAY BE ADMITTED TO RECORD.

*Betsy J. Woolridge*  
SUBDIVISION AGENT OF JAMES CITY COUNTY  
7/9/03  
DATE

**STATE OF VIRGINIA, JAMES CITY COUNTY**

IN THE CLERK'S OFFICE OF THE CIRCUIT COURT FOR THE COUNTY OF JAMES CITY, ON THIS 23rd DAY OF July, 2003, THIS MAP WAS PRESENTED AND ADMITTED TO RECORD AS THE LAW DIRECTS IN PLAT BOOK 91, PAGE 10 @ 8:39AM

TESTE *Betsy J. Woolridge*, CLERK

BY *Betsy J. Woolridge*

PLAT OF SURVEY SHOWING A BOUNDARY LINE ADJUSTMENT BETWEEN PROPERTIES OF BUSH NECK FARM, INC. AND DAVID H. ALLEN & STEPHANIE M. ALLEN  
POWHATAN DISTRICT JAMES CITY COUNTY, VIRGINIA

JOHNSON - BAIRD AND ASSOCIATES  
CIVIL ENGINEERING AND LAND SURVEYING  
1538 WEST QUEEN STREET - HAMPTON, VIRGINIA - 23669-2645 - PHONE (757) 827-7208 - FAX (757) 827-7503

SCALE: 1" = 400' DATE: MAY 9, 2003 SHEET 1 OF 1  
FILE: 202-007D

City of Williamsburg & County of James City  
Circuit Court: This PLAT was recorded on  
*July 23, 2003*  
at *8:39 AM* PM, PB *91*, PG *10*  
DOCUMENT # *030021759*  
BETSY B. WOOLRIDGE, CLERK  
*Betsy B. Woolridge* Clerk