
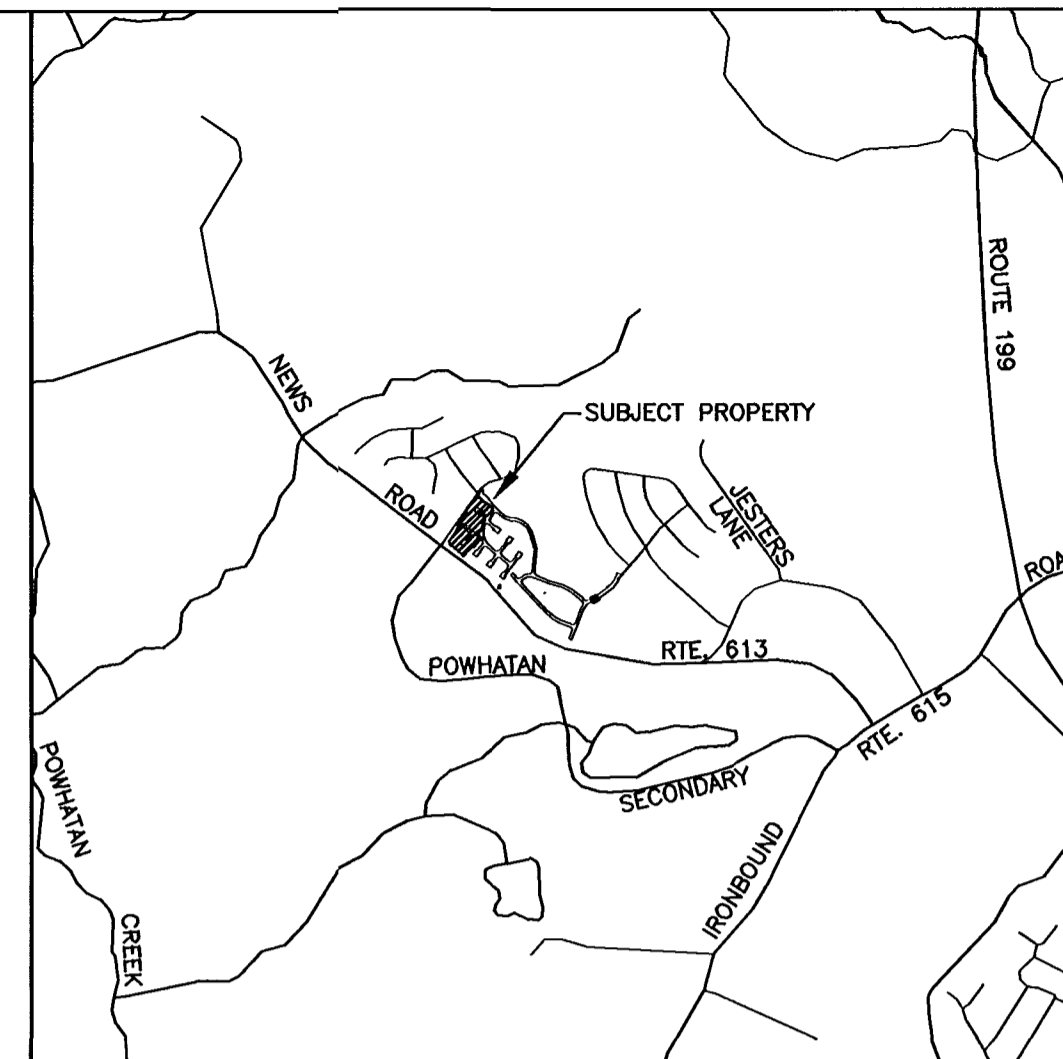



697420030#

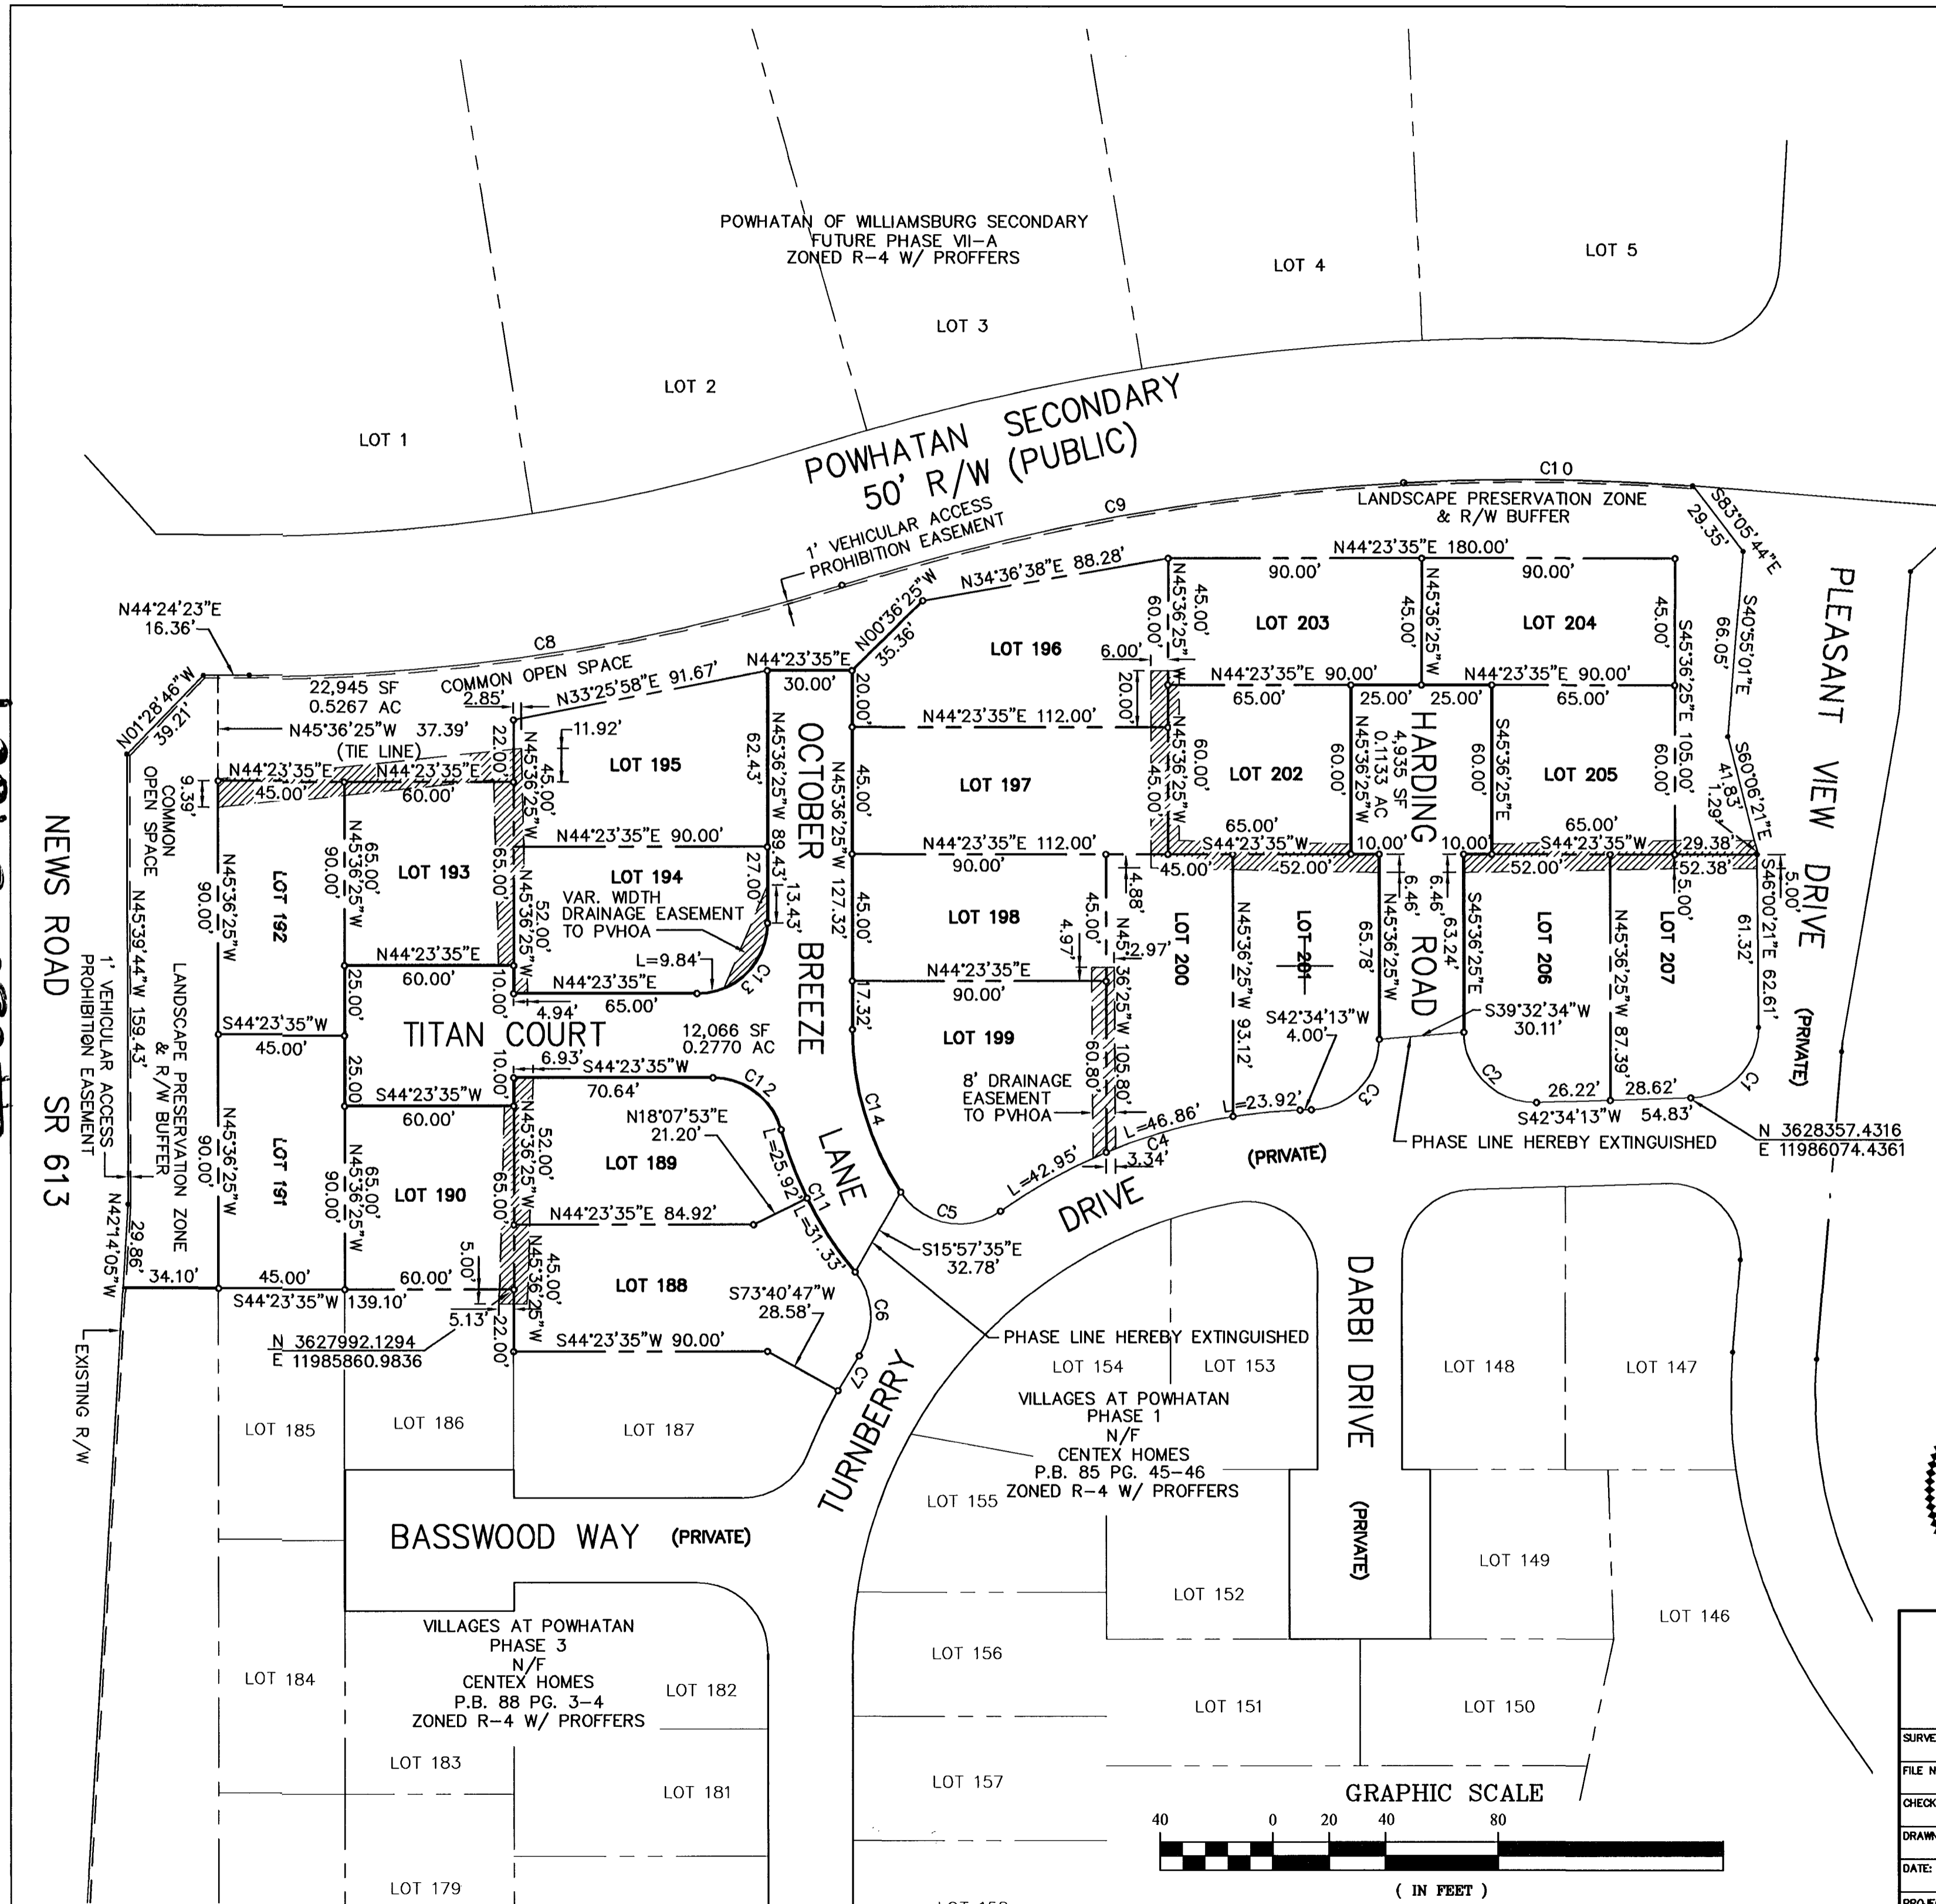

LEGEND

PVHOA = POWHATAN VILLAGE HOMEOWNERS ASSOCIATION, INC.

DENOTES 10' DRAINAGE EASEMENT TO PVHOA (UNLESS OTHERWISE NOTED)

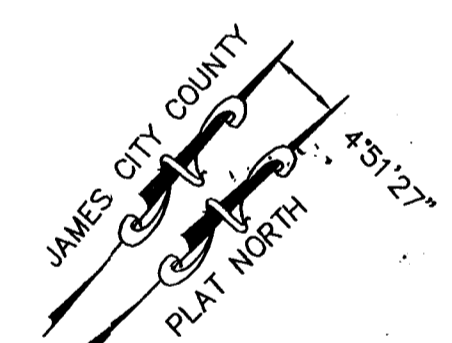

City of Williamsburg & County of James City  
Circuit Court. This PLAT was recorded on  
at 11:52 AM on 7/19/03  
DOCUMENT # 230034499  
BETSY B. WOOLRIDGE, CLERK  
Clerk

LEGEND

IRON PIN FOUND

IRON PIN TO BE SET

Patton Harris Rust & Associates, pc  
Engineers. Surveyors. Planners. Landscape Architects.

**PHRA**

195 Rosemont Road, Suite 101  
Virginia Beach, VA 23452  
T 757.497.7472  
F 757.497.0250

SURVEY	SUBDIVISION OF	
FILE NAME:	The Villages at Powhatan	
CHECKED:	Phase 5	
DRAWN:	formerly known as	
DATE:	POWHATAN VILLAGE PHASE 5	
PROJECT NO:	Powhatan District	
	James City County, Virginia	

SCALE 1" = 40'

SHEET 1 OF 2