


#030039907

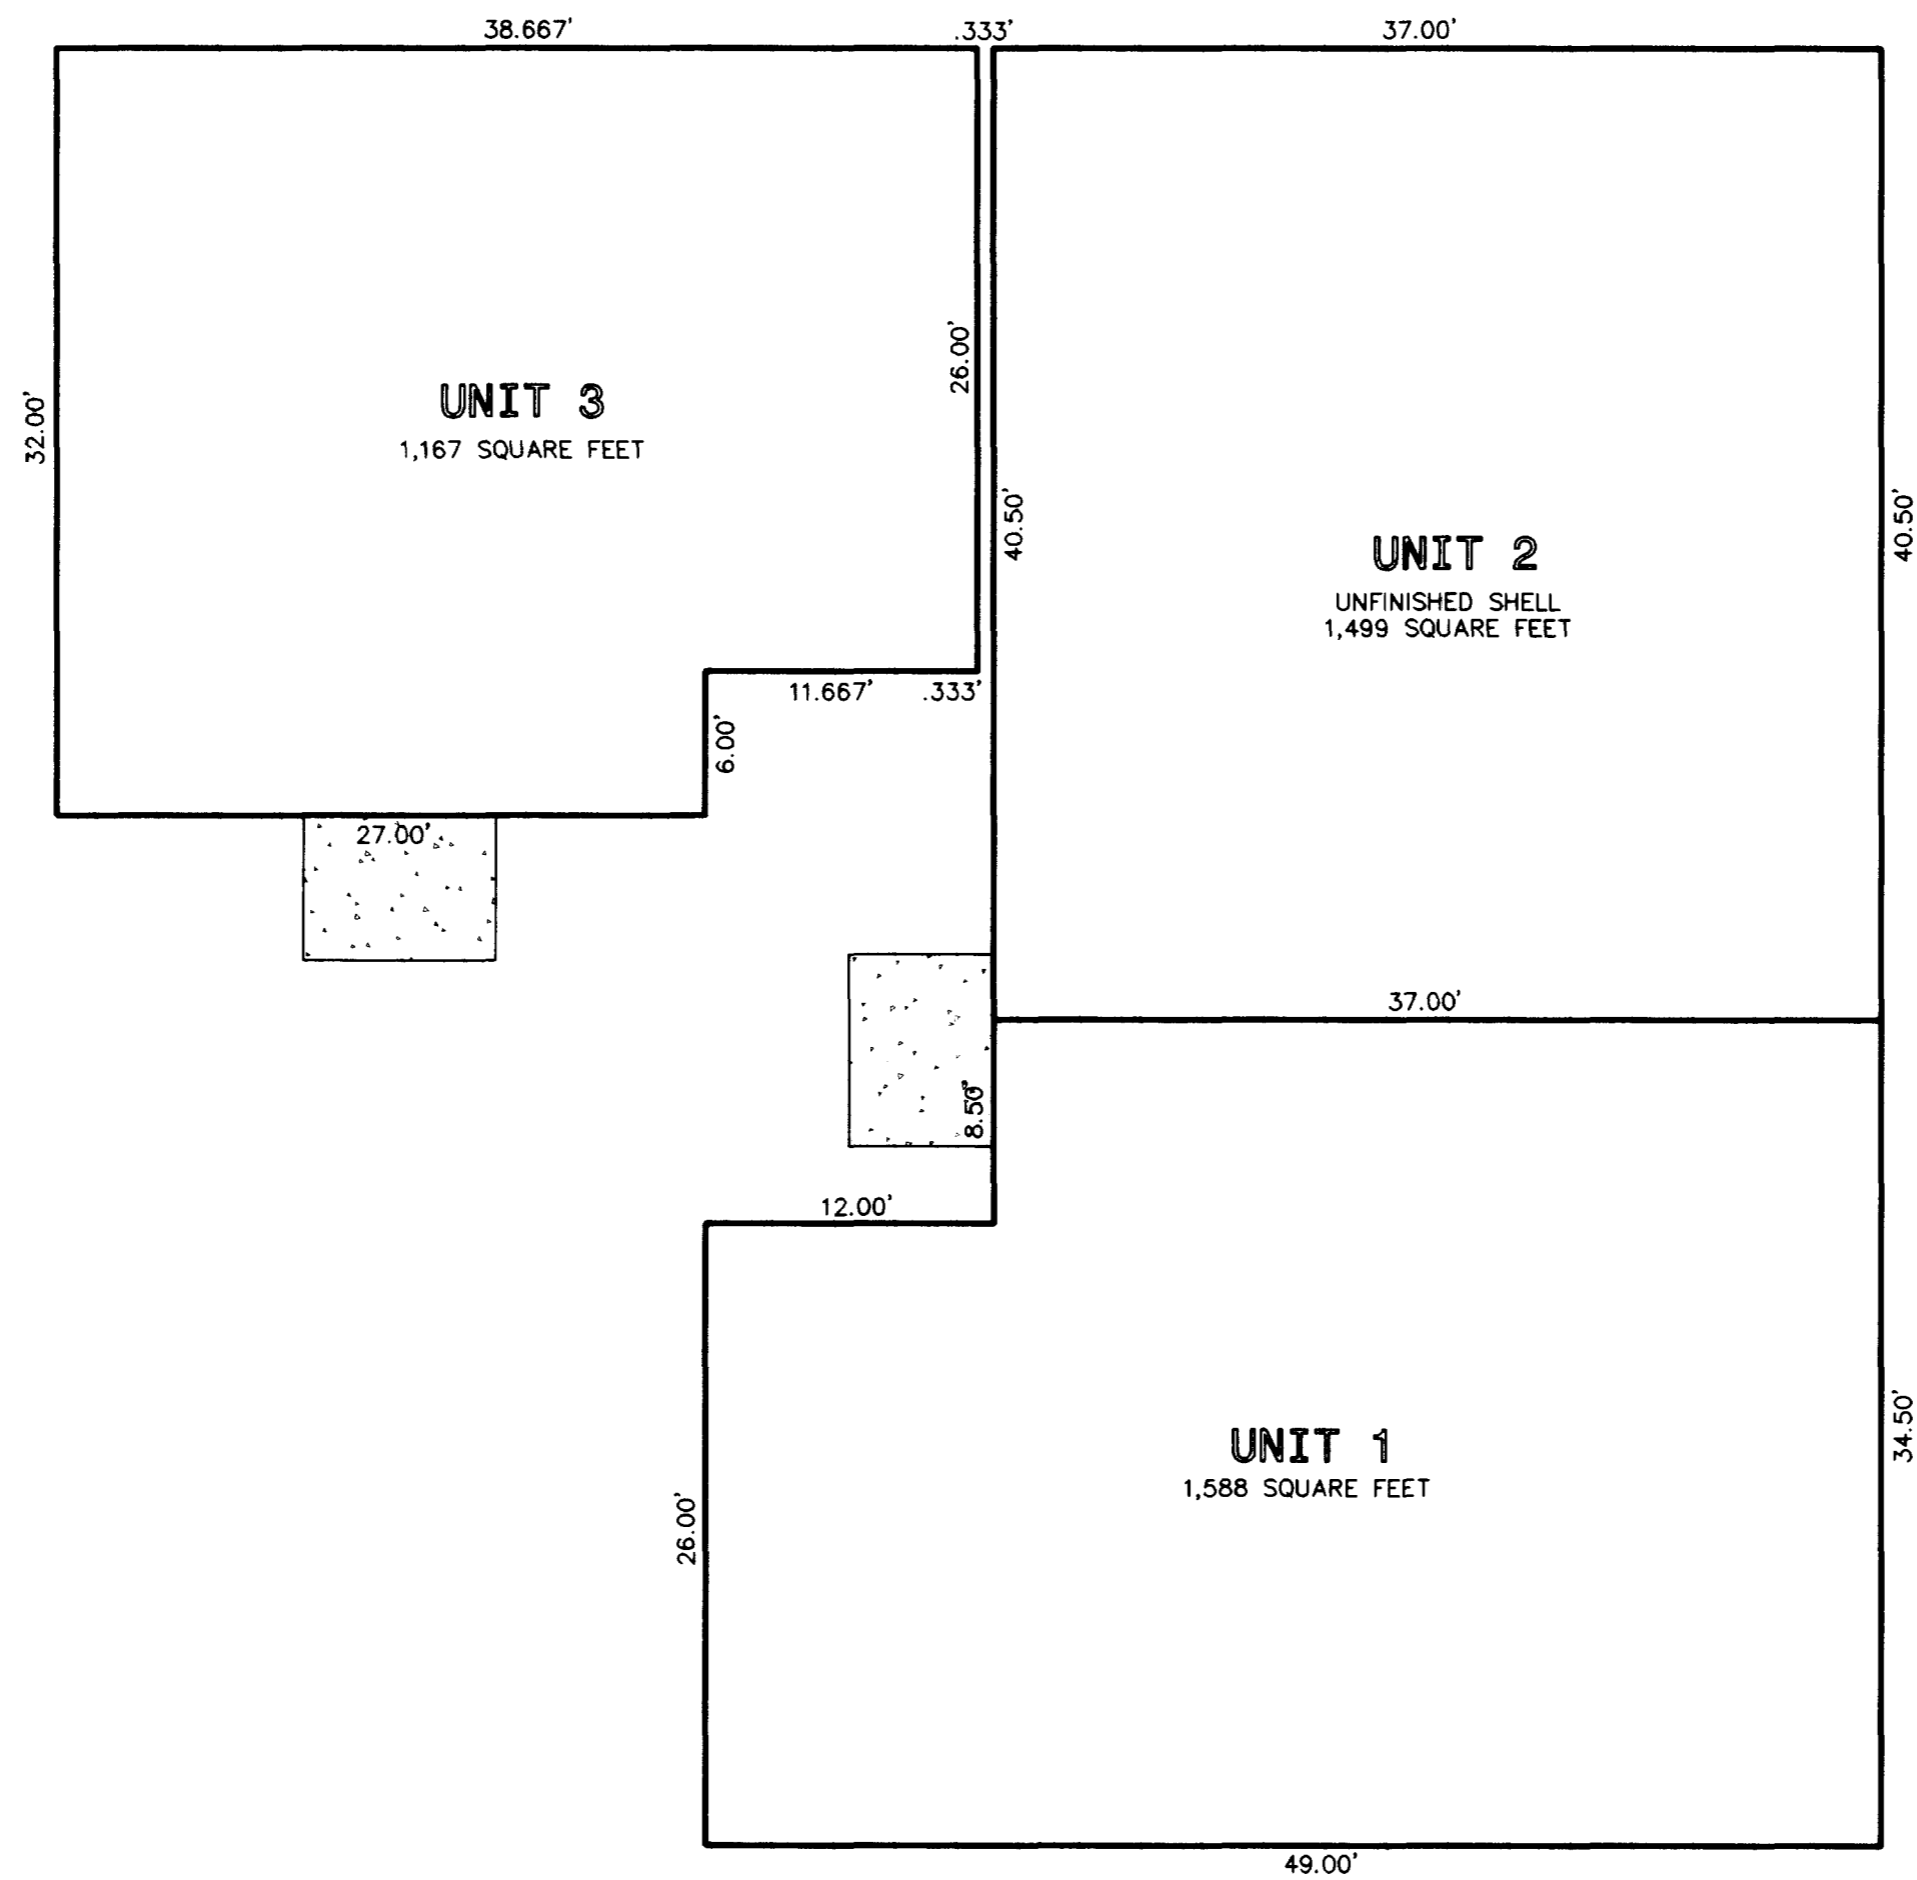

QUARTERLAND COMMONS PHASE X
337 McLAWS CIRCLE , A CONDOMINIUM
ROBERTS DISTRICT , JAMES CITY COUNTY , VIRGINIA

337 McLAWS CIRCLE


SCALE : 1" = 8'-0" NOVEMBER 25, 2003
 SHEET NO. 1 OF 1

LEGEND

 CONCRETE PORCH L.C.E.
 L.C.E. DENOTES LIMITED COMMON ELEMENT

City of Williamsburg & County of James City
 Circuit Court: This PLAT was recorded on
 at 2:42 PM on 17 December 2003
 DOCUMENT # 030039907
 BETSY B. WOOLRIDGE, CLERK
Betsy B. Woolridge Clerk

DAVID F. BUGIN , ARCHITECT AIA
 ARCHITECTURE AND PLANNING
 POST OFFICE BOX 1834
 NEWPORT NEWS
 VIRGINIA
 23601

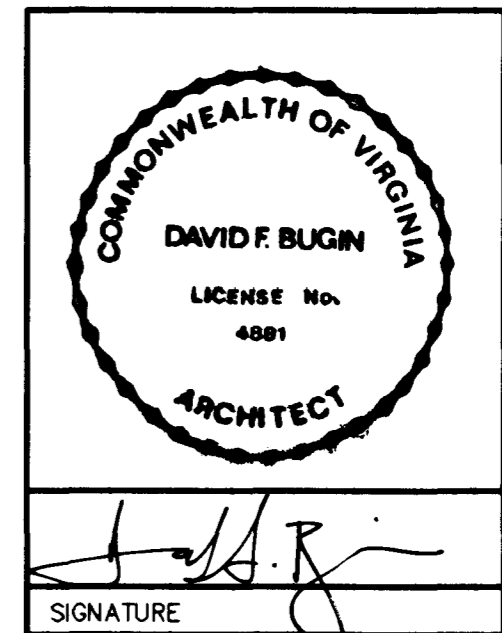

I CERTIFY THAT THIS PLAN IS ACCURATE
 AND COMPLIES WITH THE PROVISIONS OF
 SECTION 55-79.58(b) OF THE CODE OF
 VIRGINIA 1950 AS AMENDED AND THAT
 UNITS 1 & 3 AS DEPICTED HEREON
 HAS BEEN SUBSTANTIALLY COMPLETED.
 UNIT 2 IS SUBSTANTIALLY COMPLETED AS
 AN UNFINISHED SHELL SPACE AT THIS TIME.

THIS PLAN IS AN AMENDMENT
 TO THE DECLARATION OF
 QUARTERLAND COMMONS, PHASE X
 A CONDOMINIUM DATED _____
 AND RECORDED IN DEED BOOK _____
 AT PAGE _____