

#040015500

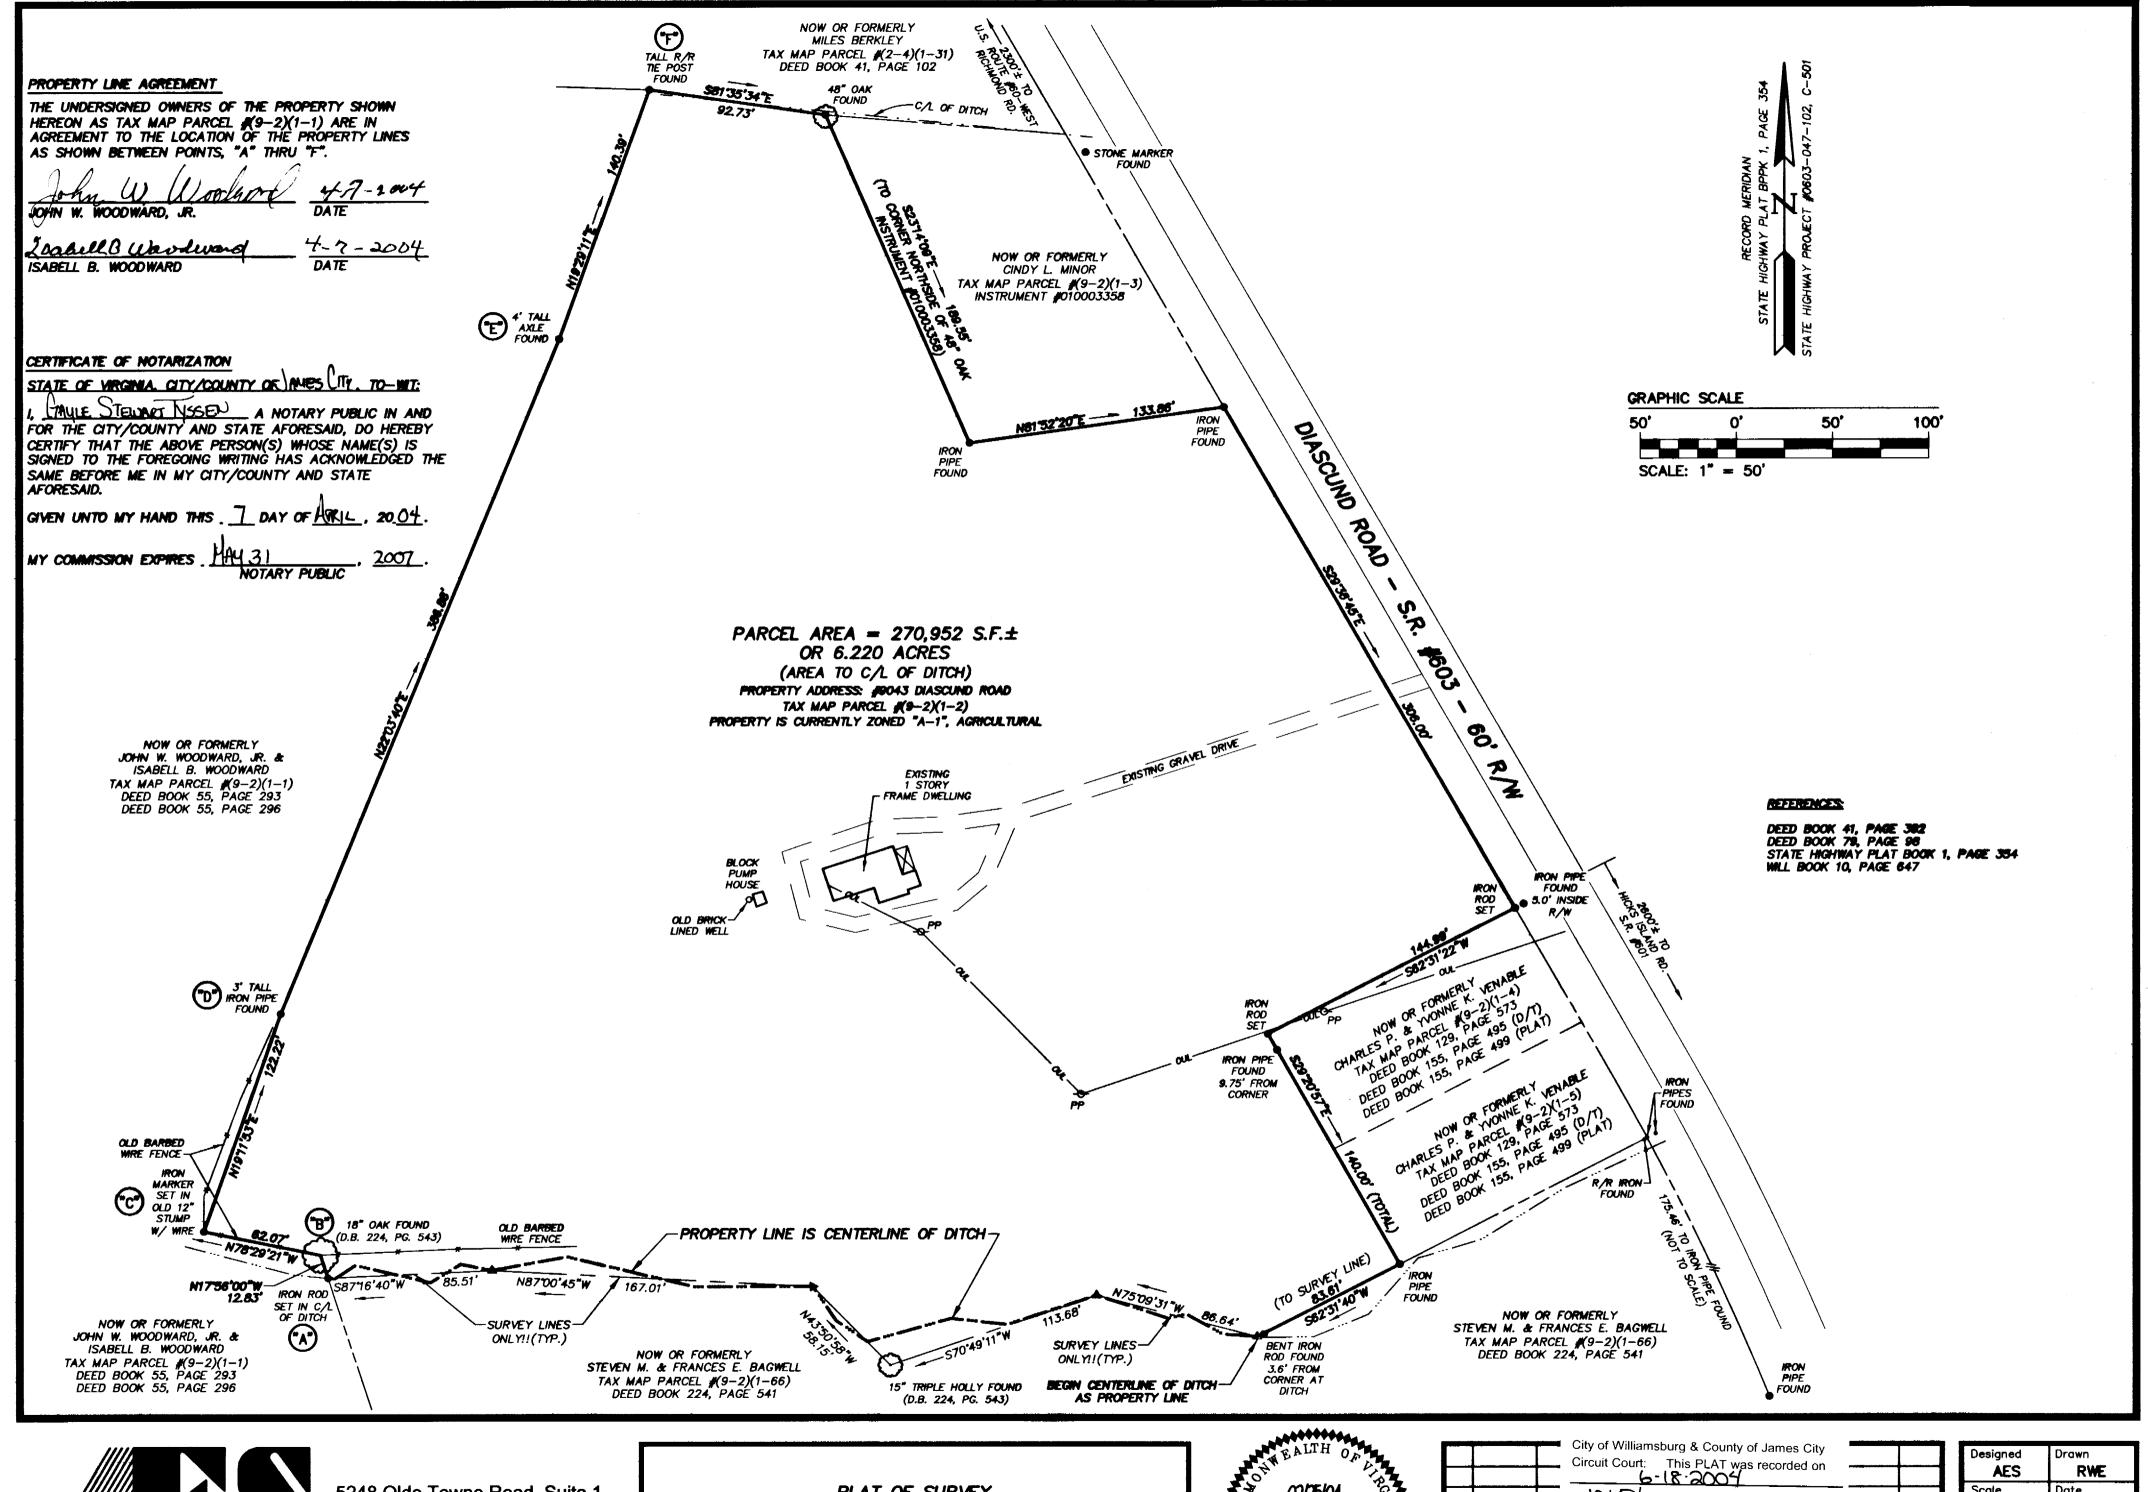

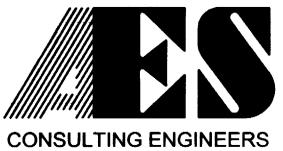

WILLIAMSBURG • RICHMOND

5248 Olde Towne Road, Suite 1 Williamsburg, Virginia 23188 (757) 253-0040 Fax (757) 220-8994

PLAT OF SURVEY
A PARCEL CONTAINING 6.220 ACRES ±
OWNED BY ROBERT B. HAZELWOOD ESTATE

STONEHOUSE DISTRICT

JAMES CITY COUNTY

VIRGINIA

	HAPT	
7 J	02/25/04	C
₹ 0	RONALD W. EADS	NIA
Ł	NO. 001945	_ 3
74	Challes &	*
	SURVEYOR	F

lo. DATE	REVISION / COMMENT / NOTE	BY
	Clerk	
	Retry Woodridge Clerk	
	BETSY B. WOOLRIDGE, CLERK	
	at 10:51 AM/M. PB PG PG DOCUMENT # 040015500	
1		
	Circuit Court: This PLAT was recorded on	
	City of Williamsburg & County of James City	

Designed	Drawn		
AES	RWE		
Scale	Date		
1"=50"	02/25/04		
Project No.			
9406			
Drawing No.			
1 OF 1			