
井050004220

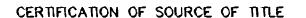

THE PROPERTY SHOWN ON THIS PLAT WAS CONVEYED AS FOLLOWS:


TAX MAP PARCEL #(31-3)(13-23)


TO EDWARD T. & KARIN SPENCER, FROM WAYNE HARBIN BUILDER, INC., A VIRGINIA CORPORATION, BY DEED DATED SEPTEMBER 9, 2003 AND RECORDED IN THE OFFICE OF THE CLERK OF THE CIRCUIT COURT OF THE COUNTY OF JAMES CITY AT DOCUMENT 030031210.

TAX MAP PARCEL #(31-3)(13-1B)

TO MULBERRY PLACE HOMEOWNERS ASSOCIATION, A VIRGINIA CORPORATION, FROM MULBERRY PLACE, L.L.C., A VIRGINIA LIMITED LIABILITY COMPANY, BY DEED DATED OCTOBER 16, 2001 AND RECORDED IN THE OFFICE OF THE CLERK OF THE CIRCUIT COURT OF THE COUNTY OF JAMES CITY AT DOCUMENT 010020054.


TESTE: Betsy B. WOOLRIDGE, CLERK Bellew Herthart, Opllish

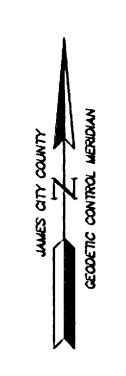


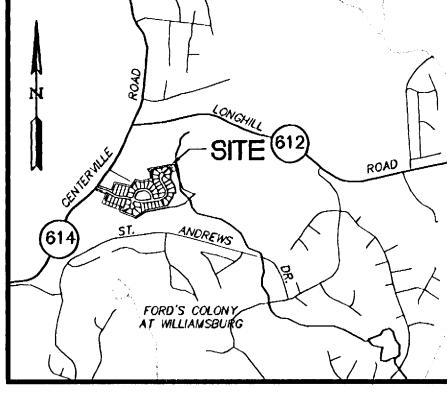

VICINITY MAP

SCALE 1"=2000"

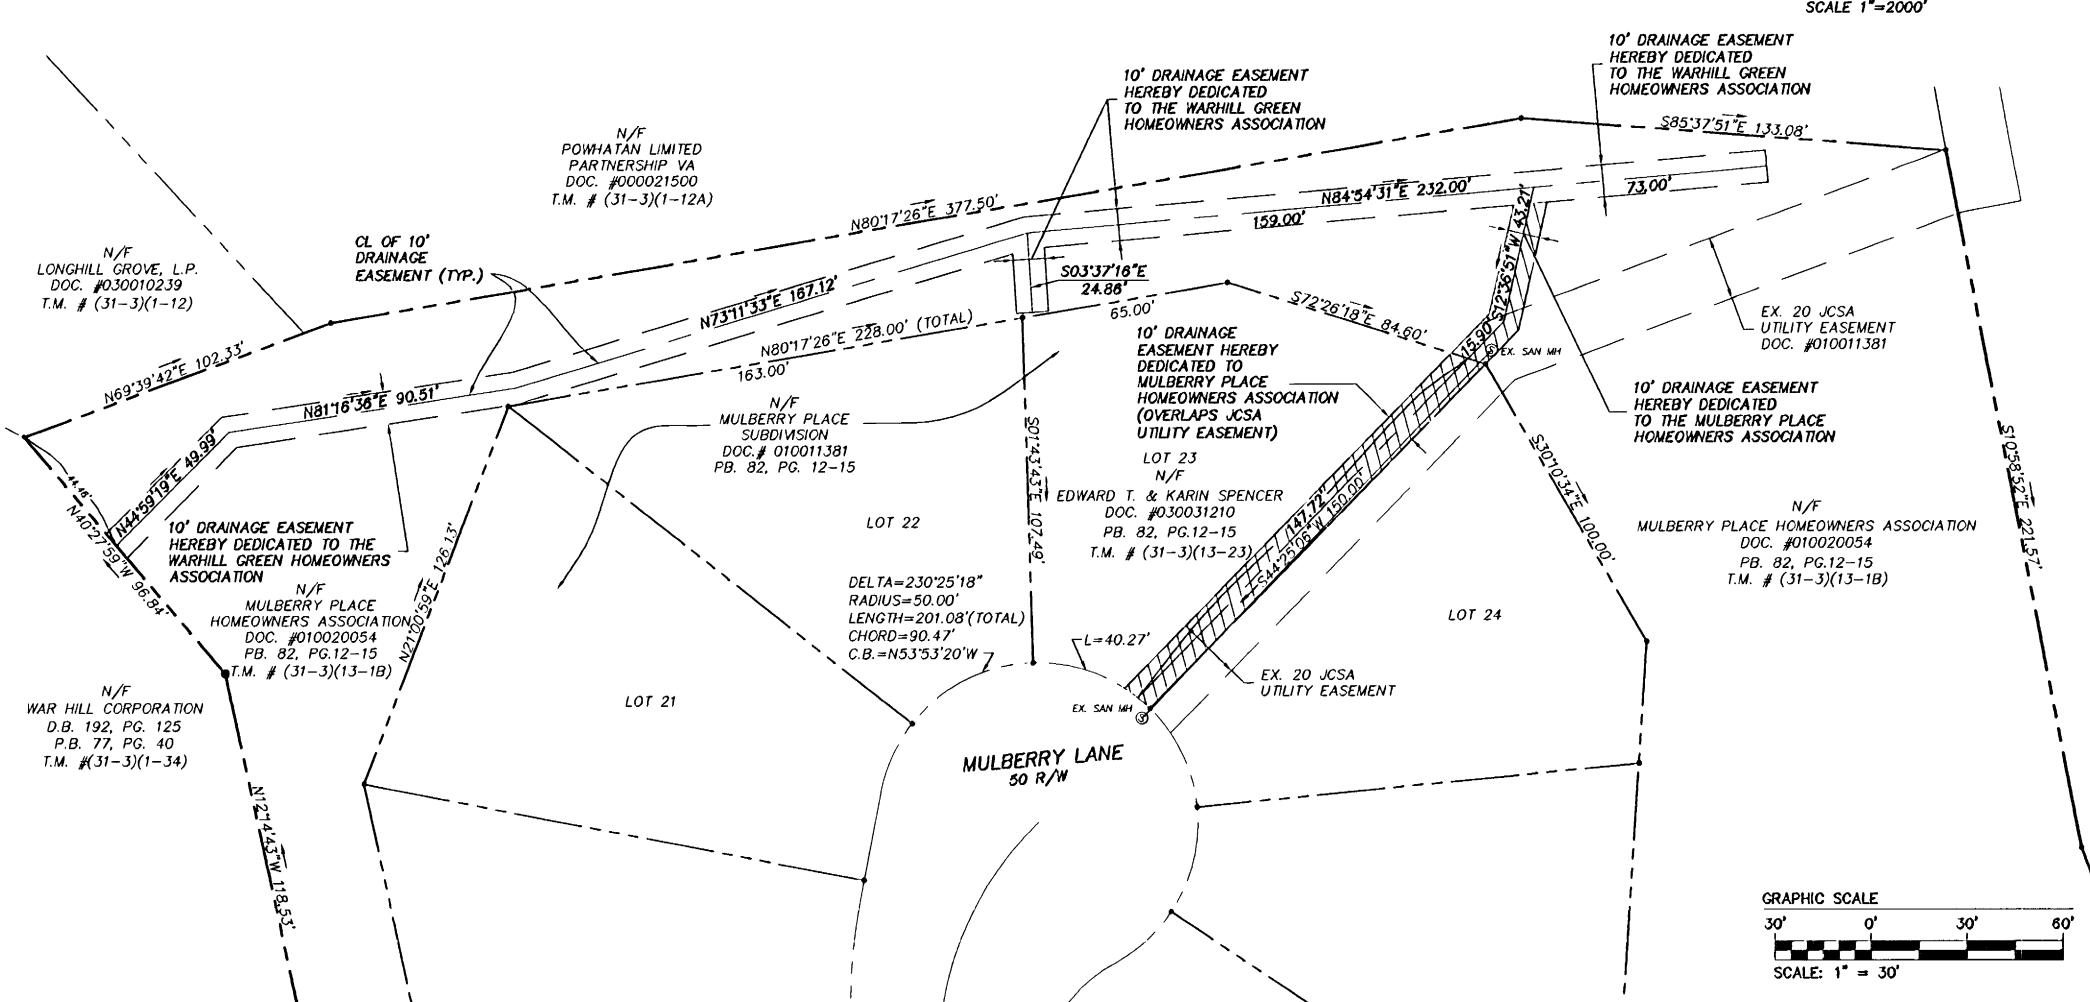

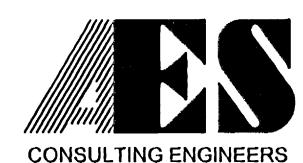


WILLIAMSBURG • RICHMOND

5248 Olde Towne Road, Suite 1 Williamsburg, Virginia 23188 (757) 253-0040 Fax (757) 220-8994 PLAT OF EASEMENT DEDICATION TO

MULBERRY PLACE HOMEOWNERS ASSOCIATION AND

WARHILL GREEN HOMEOWNERS ASSOCIATION

POWHATAN DISTRICT JAMES CITY COUNTY

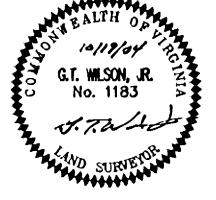

VIRGINIA

| No. | DATE | REVISION / COMMENT / NOTE | BY |
|--------|------|--|----|
| | | | |
| | | Retsy & Woodridge Clerk | |
| | | BETSY B. WOOLRIDGE, CLERK | |
| \neg | | DOCUMENT # 050004220 | _ |
| | | at 11:58 AM/PM PB PG DOCUMENT # 050004220 | |
| | | Circuit Court: This PLAT was recorded on | |
| | | City of Williamsburg & County of James City | |

| | Designed | Drawn | |
|-----|---|----------|--|
| | CBR | DLD | |
| | Scale | Date | |
| | 1"=30" | 10/19/04 | |
| | Project No. 9427–0 Drawing No. | | |
| | | | |
| | | | |
| | 1 | | |
| - ' | * | | |