

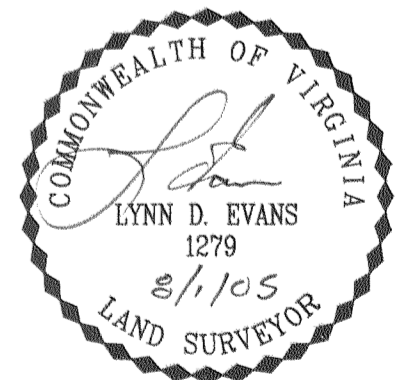


SUBDIVISION PLAT
OF
THE RETREAT
PHASE TWO
STONEHOUSE DISTRICT, JAMES CITY COUNTY, VIRGINIA
SCALE = 1"=300' AUGUST 1, 2005

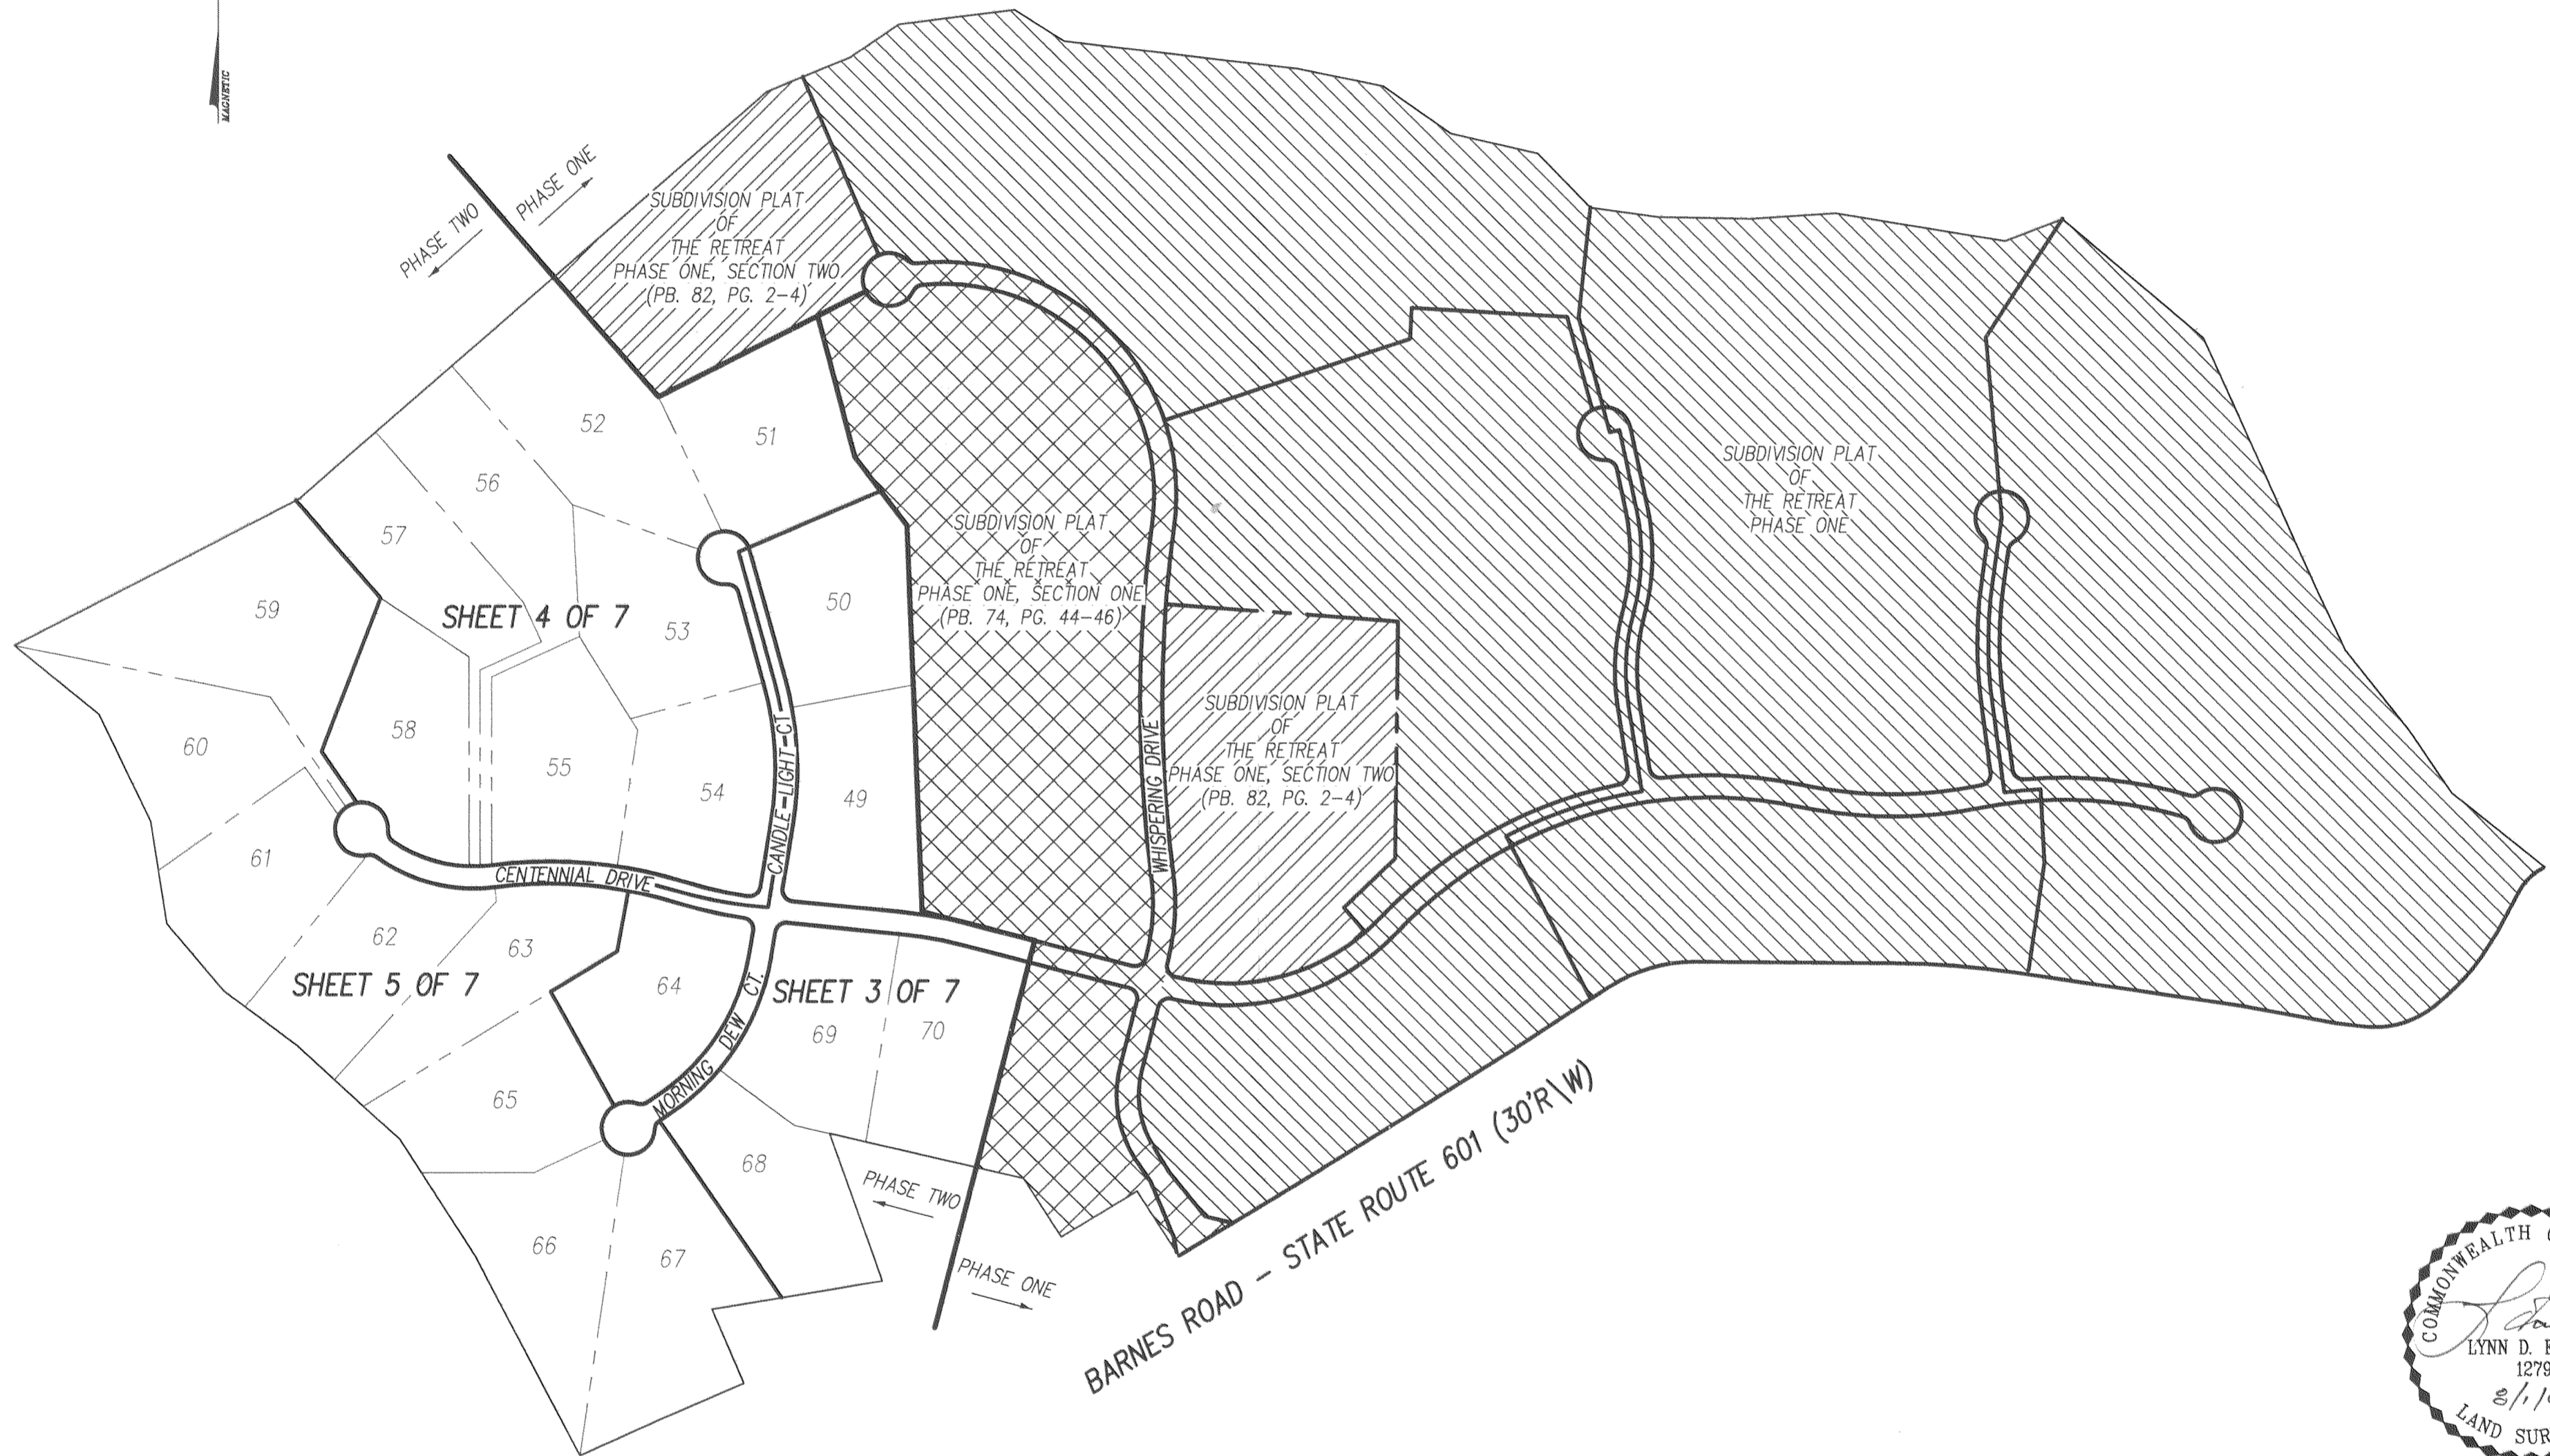

7 Large/Small Plat(s) Recorded
herewith as # 050022635

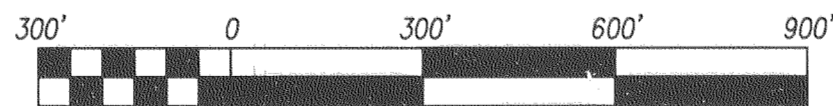

SCALE 1" = 300'

SEE SHEET 1 OF 7 FOR NOTES AND CERTIFICATIONS

City of Williamsburg & County of James City
Circuit Court: This PLAT was recorded on
22 September 2005
at 11:13 AM/BM PB PG
DOCUMENT # 050022635
BETSY B. WOOLRIDGE, CLERK
Betsy B. Woolridge Clerk

SHEET 2 OF 7



Rickmond Engineering, Inc.

ENGINEERING SURVEYING LAND PLANNING
1643 MERRIMAC TRAIL Vint Hill • P.O. Box 861647
WILLIAMSBURG, VA. WARRENTON, VA.
VOICE: (757) 229-1776 VOICE: (540) 349-7730
FAX: (757) 229-4683 FAX: (540) 349-7731

www.rickmond.com

CHECKED BY: LDE	DRAWN BY: DWD	SCALE: 1"=300'	DATE: 08/01/05	JOB NO. 04153
--------------------	------------------	-------------------	-------------------	------------------

#050022635