



#050023427

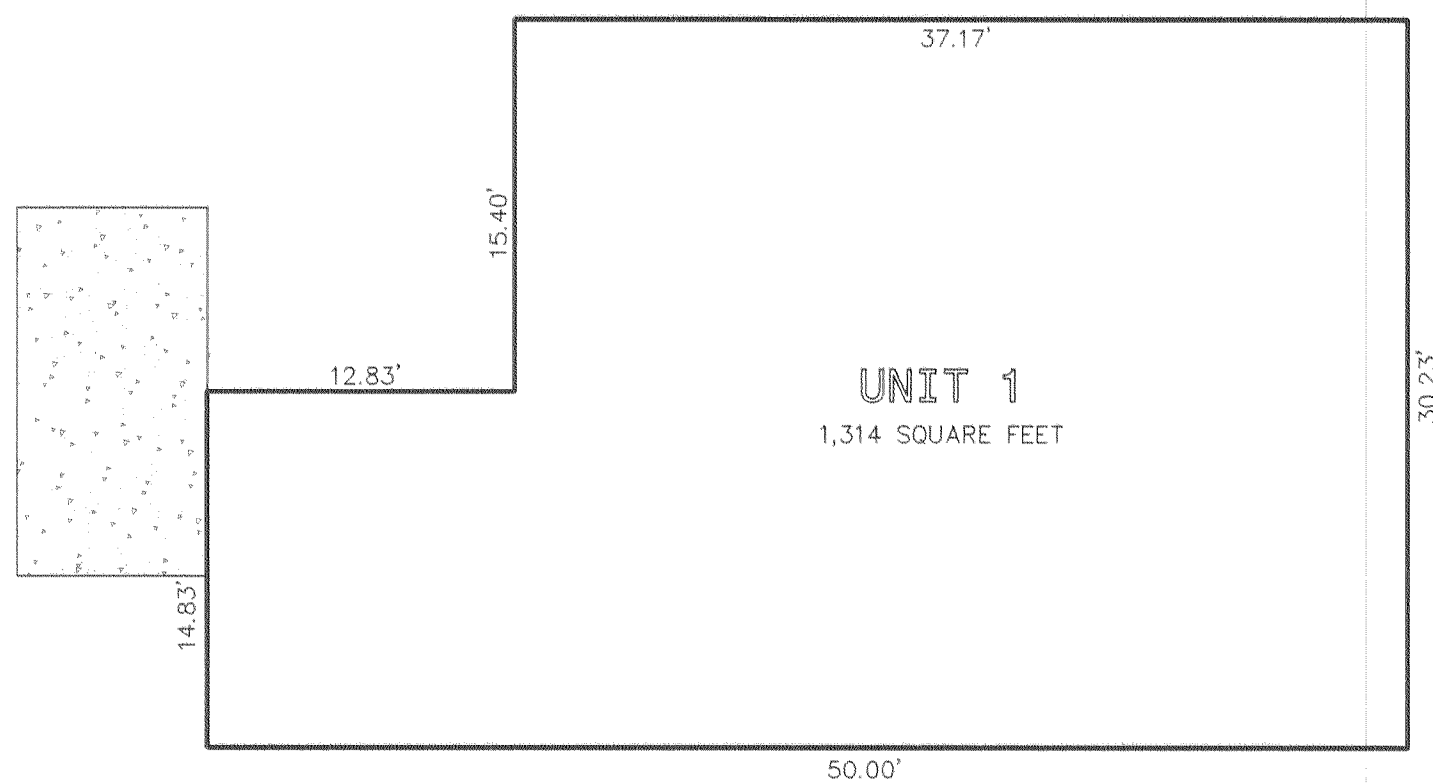

DAVID F. BUGIN, ARCHITECTS
ARCHITECTURE AND PLANNING
POST OFFICE BOX 1634
NEWPORT NEWS
VIRGINIA
23601

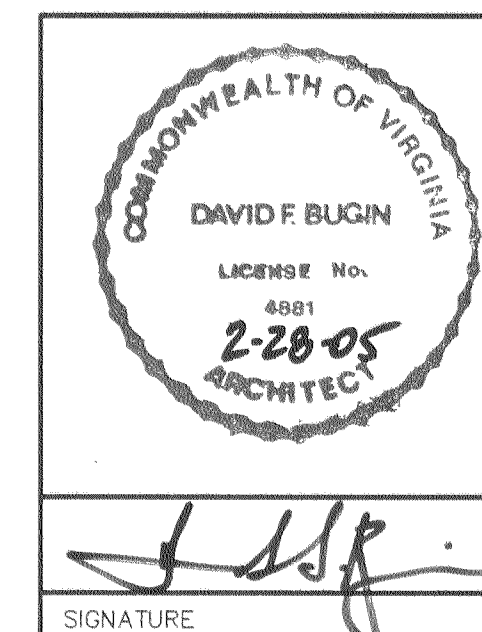

QUARTERLAND COMMONS XI
351 McLaws Circle, A Condominium
Roberts District, James City County, Virginia

1 Large/Small Plat(s) Recorded
herewith as # 050023427

QUARTERLAND COMMONS XI

SCALE: 1" = 8'-0" FEBRUARY 28, 2005
SHEET NO. 1 OF 1

LEGEND

CONCRETE PORCH L.C.E.
L.C.E. DENOTES LIMITED COMMON ELEMENT

City of Williamsburg & County of James City
Circuit Court: This PLAT was recorded on
30 September 2005
at 9:56 AM/PM/PB PG
DOCUMENT # 050023427
BETSY B. WOOLRIDGE, CLERK
 Clerk

I CERTIFY THAT THIS PLAT IS ACCURATE
AND COMPLIES WITH THE PROVISIONS OF
SECTION 55-79.58(b) OF THE CODE OF
VIRGINIA 1950 AS AMENDED AND THAT
UNIT 1 AS DEPICTED HEREON HAS
BEEN SUBSTANTIALLY COMPLETED.

THIS PLAT IS AN AMENDMENT
TO THE DECLARATION OF
QUARTERLAND COMMONS, PHASE XI
A CONDOMINIUM DATED
AND RECORDED IN DEED BOOK
AT PAGE