


#050027945


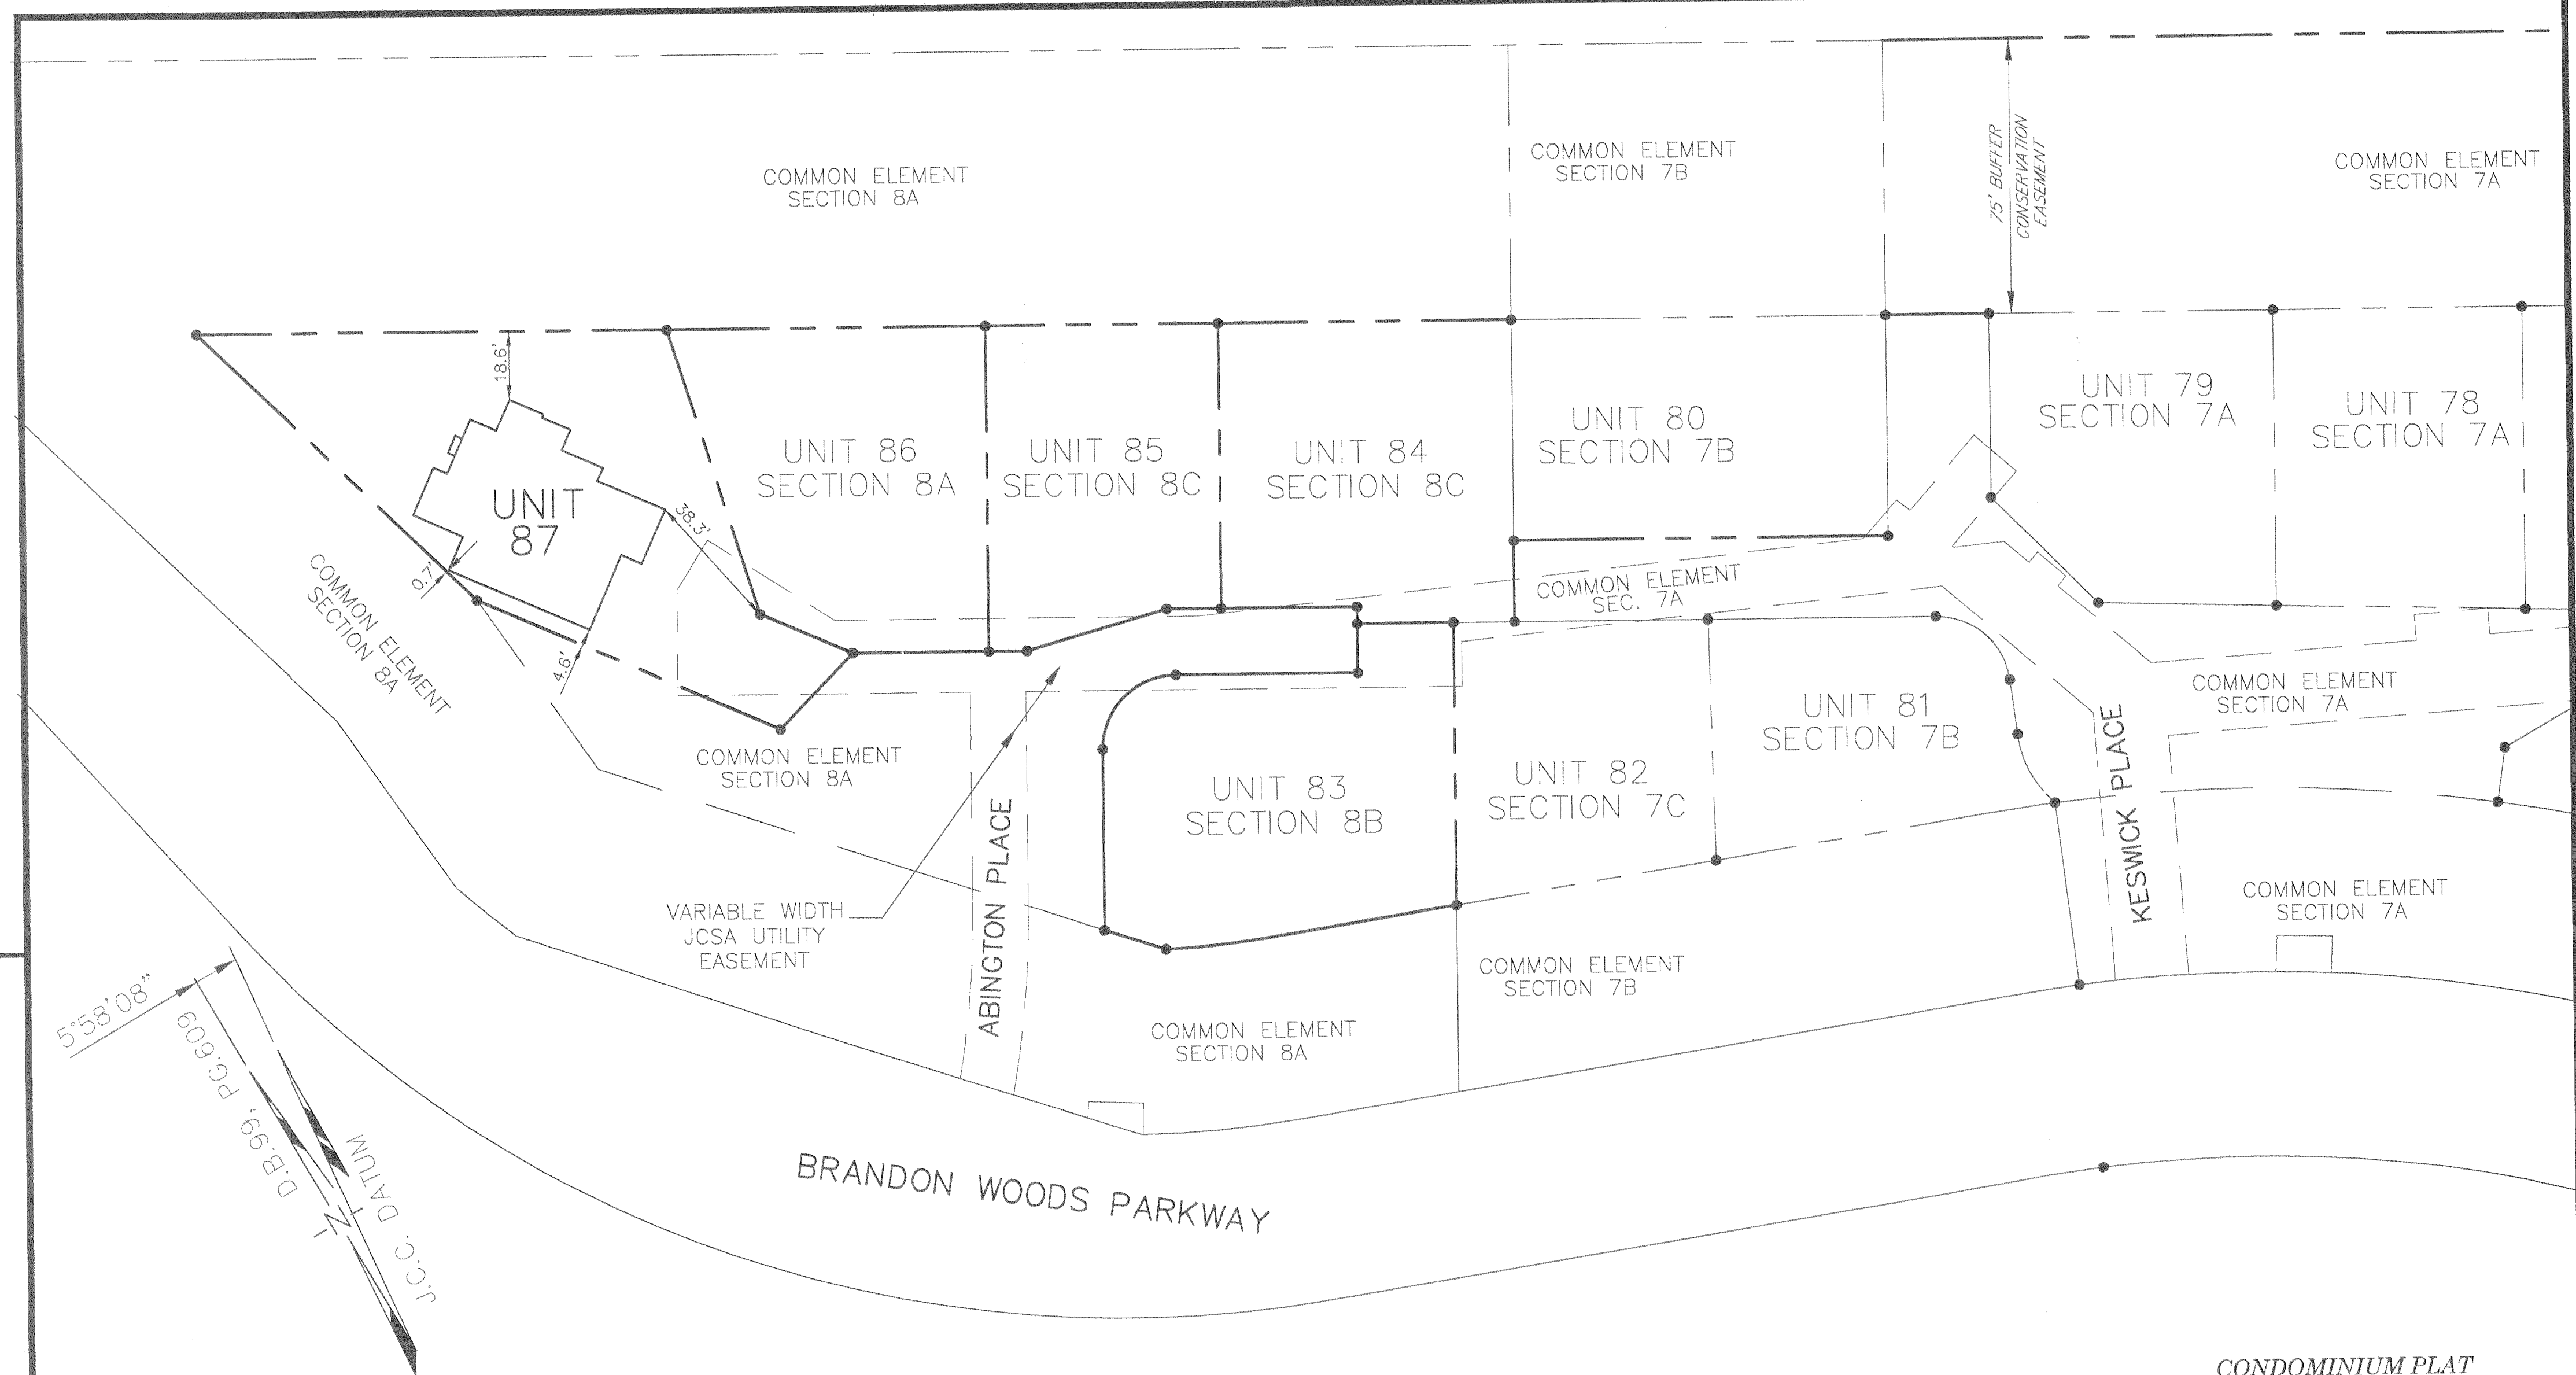


STATE OF VIRGINIA, COUNTY OF JAMES CITY

IN THE CLERK'S OFFICE OF THE CIRCUIT COURT THE PLAT SHOWN HEREON WAS PRESENTED AND ADMITTED TO RECORD 23 November 2005 AS THE LAW DIRECTS.

TESTEE: Betsy B. Woodridge CLERK by Claudia H. B. Clark

DOCUMENT NO. 050027945 10:35 AM

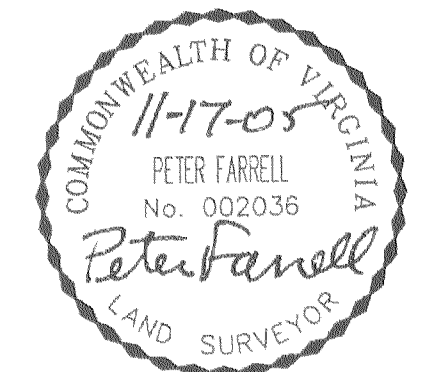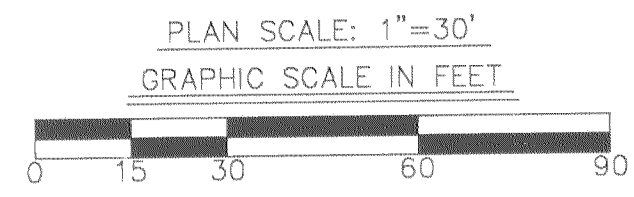

CONDOMINIUM PLAT  
OF  
SECTION 8D  
(A PORTION OF PHASE II)  
BRANDON WOODS  
JAMES CITY COUNTY, VIRGINIA  
SCALE: 1"=30' DATE: 11/17/05

SHEET 3 OF 4

**LANDMARK**  
**DESIGN GROUP**

Engineers • Planners • Surveyors  
Landscape Architects • Environmental Consultants  
4029 IRONBOUND ROAD SUITE 100  
WILLIAMSBURG, VA 23188  
TEL (757) 253-2975 FAX(757) 229-0049

DRAWN BY: PF  
CHKD BY: AST

PROJ. NO.: 1980074-000.75  
DWG. NO.: 16676W