

#060016518

SURVEYOR'S CERTIFICATE

I, ROBERT D. MANN, A DULY REGISTERED LAND SURVEYOR, DO HEREBY CERTIFY THAT, TO THE BEST OF MY KNOWLEDGE AND BELIEF, THIS PLAT FOR PHASE 6-A, UNITS #601, 602, 603, AND 604, WILLIAMSBURG VILLAGE AT NORGE CONDOMINIUM IS ACCURATE AND COMPLIES WITH THE PROVISIONS OF VIRGINIA CODE ANNOTATED, SUBSECTION 55-79.58 (A), AS AMENDED.

Robert D. Mann
 ROBERT D. MANN, L.S. #2509 DATE 6/27/06

CE- COMMON ELEMENTS

COMMON ELEMENTS INCLUDE ALL PORTIONS OF THE CONDOMINIUM OTHER THAN THE UNITS DEFINED IN THE CONDOMINIUM INSTRUMENTS (AS DEFINED IN THE DECLARATION OF CONDOMINIUM).

EXAMPLES OF COMMON ELEMENTS ARE: PARKING, PAVED AREAS, THE GROUNDS (WHETHER OR NOT LANDSCAPED), ENTRANCE MONUMENTS, DRAINAGE PONDS, ALL PORTIONS OF THE BUILDINGS NOT A PART OF THE UNIT NOR DEFINED AS LIMITED COMMON ELEMENTS, AND ALL CONDUITS, INSTALLATIONS, WIRES, PIPES, EQUIPMENT, ETC. WHICH SERVE OTHER COMMON ELEMENTS OR WHICH SERVE MORE THAN ONE UNIT.

THE UNIT OWNERS ASSOCIATION IS RESPONSIBLE FOR MAINTENANCE OF COMMON LANDS TO THE EXTENT THE SAME ARE LOCATED WITHIN THE COMMON ELEMENTS OF THE CONDOMINIUM AND NOT WITHSTANDING THE FACT THAT A PORTION OF THOSE COMMON LANDS MAY BE SUBJECT TO A NATURAL OPEN SPACE EASEMENT DEDICATED TO JAMES CITY COUNTY.


LCE- LIMITED COMMON ELEMENTS

LIMITED COMMON ELEMENTS ARE AS DEFINED IN THE CONDOMINIUM INSTRUMENTS. EXCEPT AS MAY BE OTHERWISE EXPRESSLY PROVIDED, LIMITED COMMON ELEMENTS INCLUDE VERANDAHS AND ANY OTHER APPARATUS DESIGNED TO SERVE A SINGLE UNIT, BUT LOCATED OUTSIDE THE BOUNDARIES THEREOF, (SUCH AS A FENCE AROUND A PATIO, PORCH OR DECK).


AREA TABULATION	
PHASE 1-A = 2.611 AC.±	PHASE 12 = 0.787 AC.±
PHASE 3-A = 0.367 AC.±	PHASE 13 = 0.818 AC.±
PHASE 4-A = 0.561 AC.±	PHASE 14 = 2.062 AC.±
PHASE 5-A = 4.092 AC.±	PHASE 15 = 0.770 AC.±
PHASE 6-A = 0.367 AC.±	PHASE 16 = 0.289 AC.±
PHASE 7 = 0.495 AC.±	PHASE 17 = 0.289 AC.±
PHASE 8 = 0.740 AC.±	PHASE 18 = 1.425 AC.±
PHASE 9 = 0.372 AC.±	ADDITIONAL LAND = 1.913 AC.±
PHASE 10 = 0.364 AC.±	TOTAL AREA = 19.032 AC.±
PHASE 11 = 0.710 AC.±	

GENERAL NOTES:

- SITE IS ZONED M-U, (MIXED USE) - WITH PROFFERS (PROFFERS RECORDED AS INSTRUMENT #040016082)
- WETLANDS AND LAND WITHIN THE RESOURCE PROTECTION AREAS SHALL REMAIN IN A NATURAL UNDISTURBED STATE EXCEPT FOR THOSE ACTIVITIES PERMITTED BY SECTION 23-8(c)(1) OF THE JAMES CITY COUNTY CODE.
- NATURAL OPEN SPACE EASEMENTS SHALL REMAIN IN A NATURAL UNDISTURBED STATE EXCEPT FOR THOSE ACTIVITIES REFERENCED ON THE DEED OF EASEMENT.
- THE PROPERTY AS SHOWN IS ALL OF TAX PARCEL (23-2)(1-50). PROPERTY ADDRESS: 7145 RICHMOND ROAD.
- THIS PROPERTY LIES IN ZONE "X", (AREAS DETERMINED TO BE OUTSIDE THE 500 YEAR FLOOD PLAIN), PER F.I.R.M. 510201-0020 B, DATED FEBRUARY 6, 1991.
- PROPERTY REF.: INSTRUMENT #040017945.
- THIS PLAT HAS BEEN PREPARED WITHOUT THE BENEFIT OF A TITLE REPORT AND IS SUBJECT TO EASEMENTS, SERVICEDUES AND COVENANTS OF RECORD.
- THIS PLAT IS BASED ON AVAILABLE DEEDS AND PLATS OF RECORD AND DOES NOT REPRESENT AN ACTUAL FIELD SURVEY.

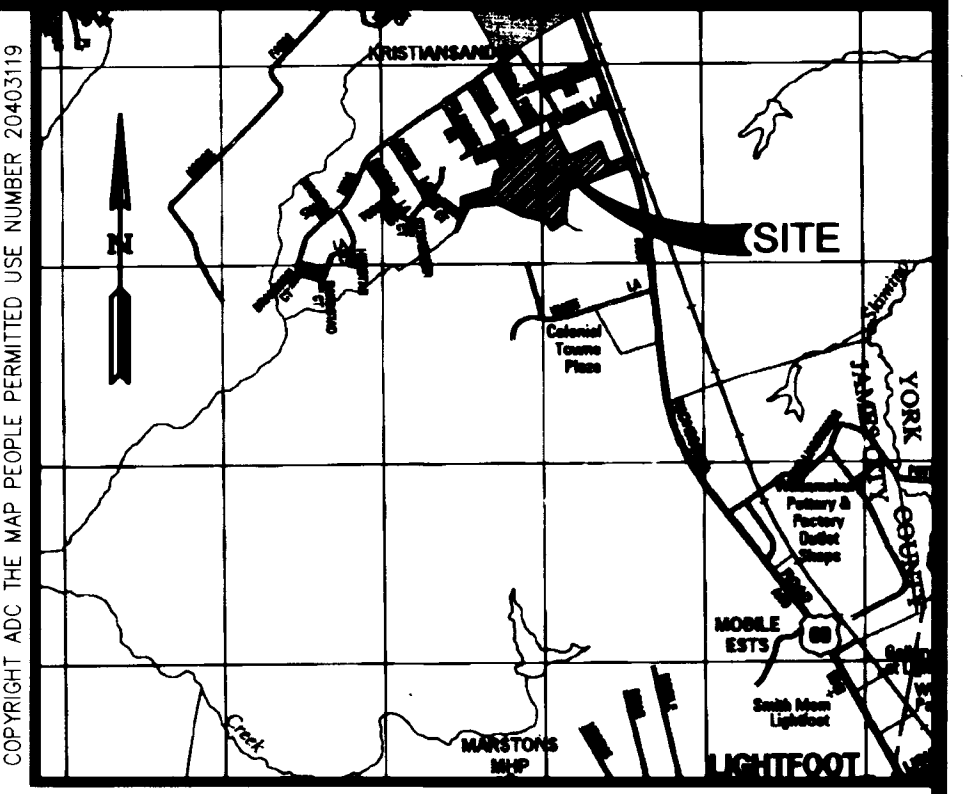



CONDANE PLACE
60' R/W

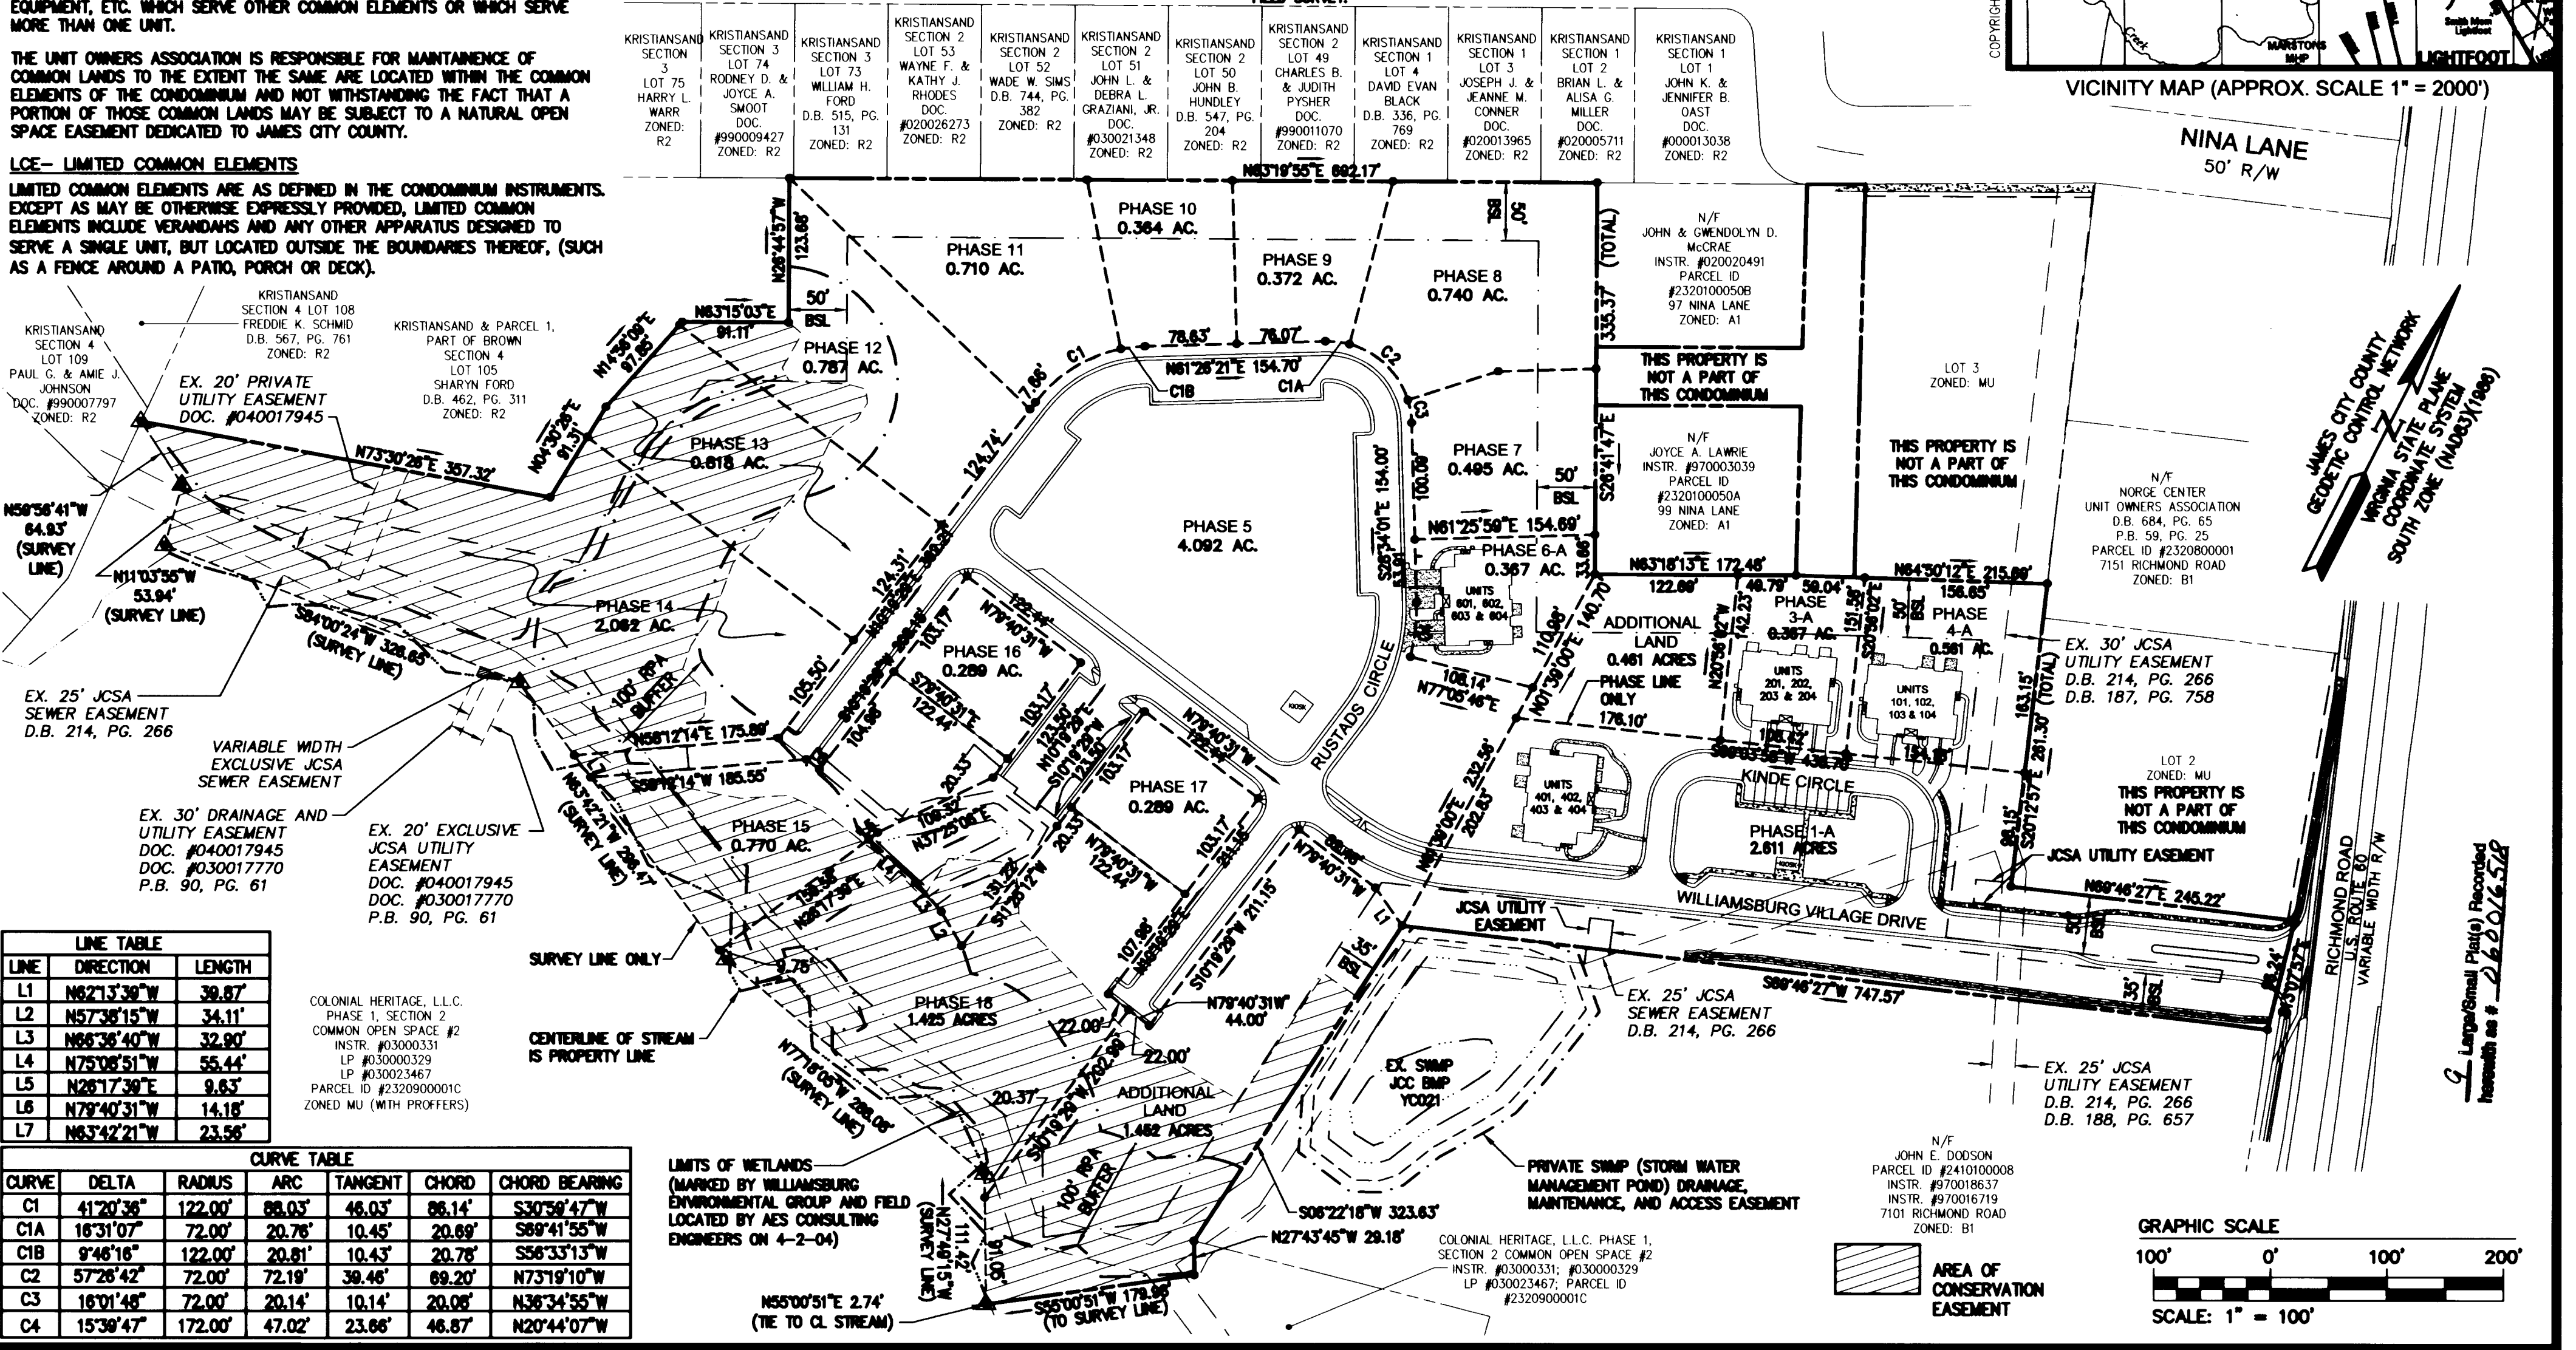

LINE	DIRECTION	LENGTH
L1	N82°13'39\"W	39.87'
L2	N57°38'15\"W	34.11'
L3	N86°36'40\"W	32.90'
L4	N75°08'51\"W	55.44'
L5	N28°17'39\"E	9.63'
L6	N79°40'31\"W	14.18'
L7	N63°42'21\"W	23.56'

CURVE	DELTA	RADIUS	ARC	TANGENT	CHORD	CHORD BEARING
C1	41°20'36\"	122.00'	88.03'	46.03'	86.14'	S30°59'47\"W
C1A	16°31'07\"	72.00'	20.76'	10.45'	20.69'	S69°41'55\"W
C1B	9°46'16\"	122.00'	20.81'	10.43'	20.78'	S56°33'13\"W
C2	57°28'42\"	72.00'	72.19'	39.46'	69.20'	N73°19'10\"W
C3	16°01'48\"	72.00'	20.14'	10.14'	20.06'	N36°34'55\"W
C4	15°39'47\"	172.00'	47.02'	23.66'	46.87'	N20°44'07\"W

AREA OF CONSERVATION EASEMENT

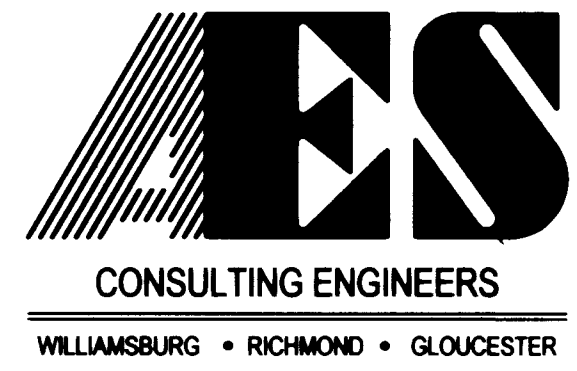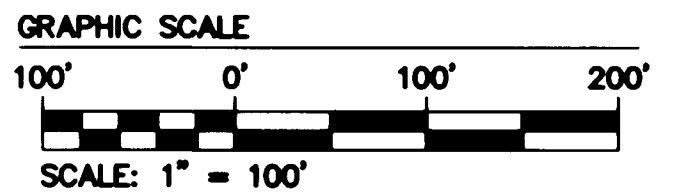

5248 Olde Towne Road, Suite 1
 Williamsburg, Virginia 23188
 (757) 253-0040
 Fax (757) 220-8994

"EXHIBIT M-1"
 PLAT OF CONDOMINIUM
WILLIAMSBURG VILLAGE AT NORGE CONDOMINIUM
 PHASE 6-A
 UNITS #601, 602, 603, AND 604
 STONEHOUSE DISTRICT COUNTY OF JAMES CITY VIRGINIA



No.	DATE	REVISION / COMMENT / NOTE	BY

City of Williamsburg & County of James City
 Circuit Court: This PLAT was recorded on 11 July 2006
 at 12:02 PM P.M. PG. 1
 DOCUMENT # 060016518
 BETSY B. WOOLRIDGE, CLERK
Betsy Woolridge Clerk

Designed VMB/JAG	Drawn AWT
Scale 1"=100'	Date 6/27/06
Project No. 9286-2	
Drawing No. 1 of 9	

S:\Users\jrb\602\Norge\Carroll\Plats\Records\Phase 6 A\928602\Condane Phase 6 A.dwg, 6/29/2006 2:57:55 PM