



#060016639

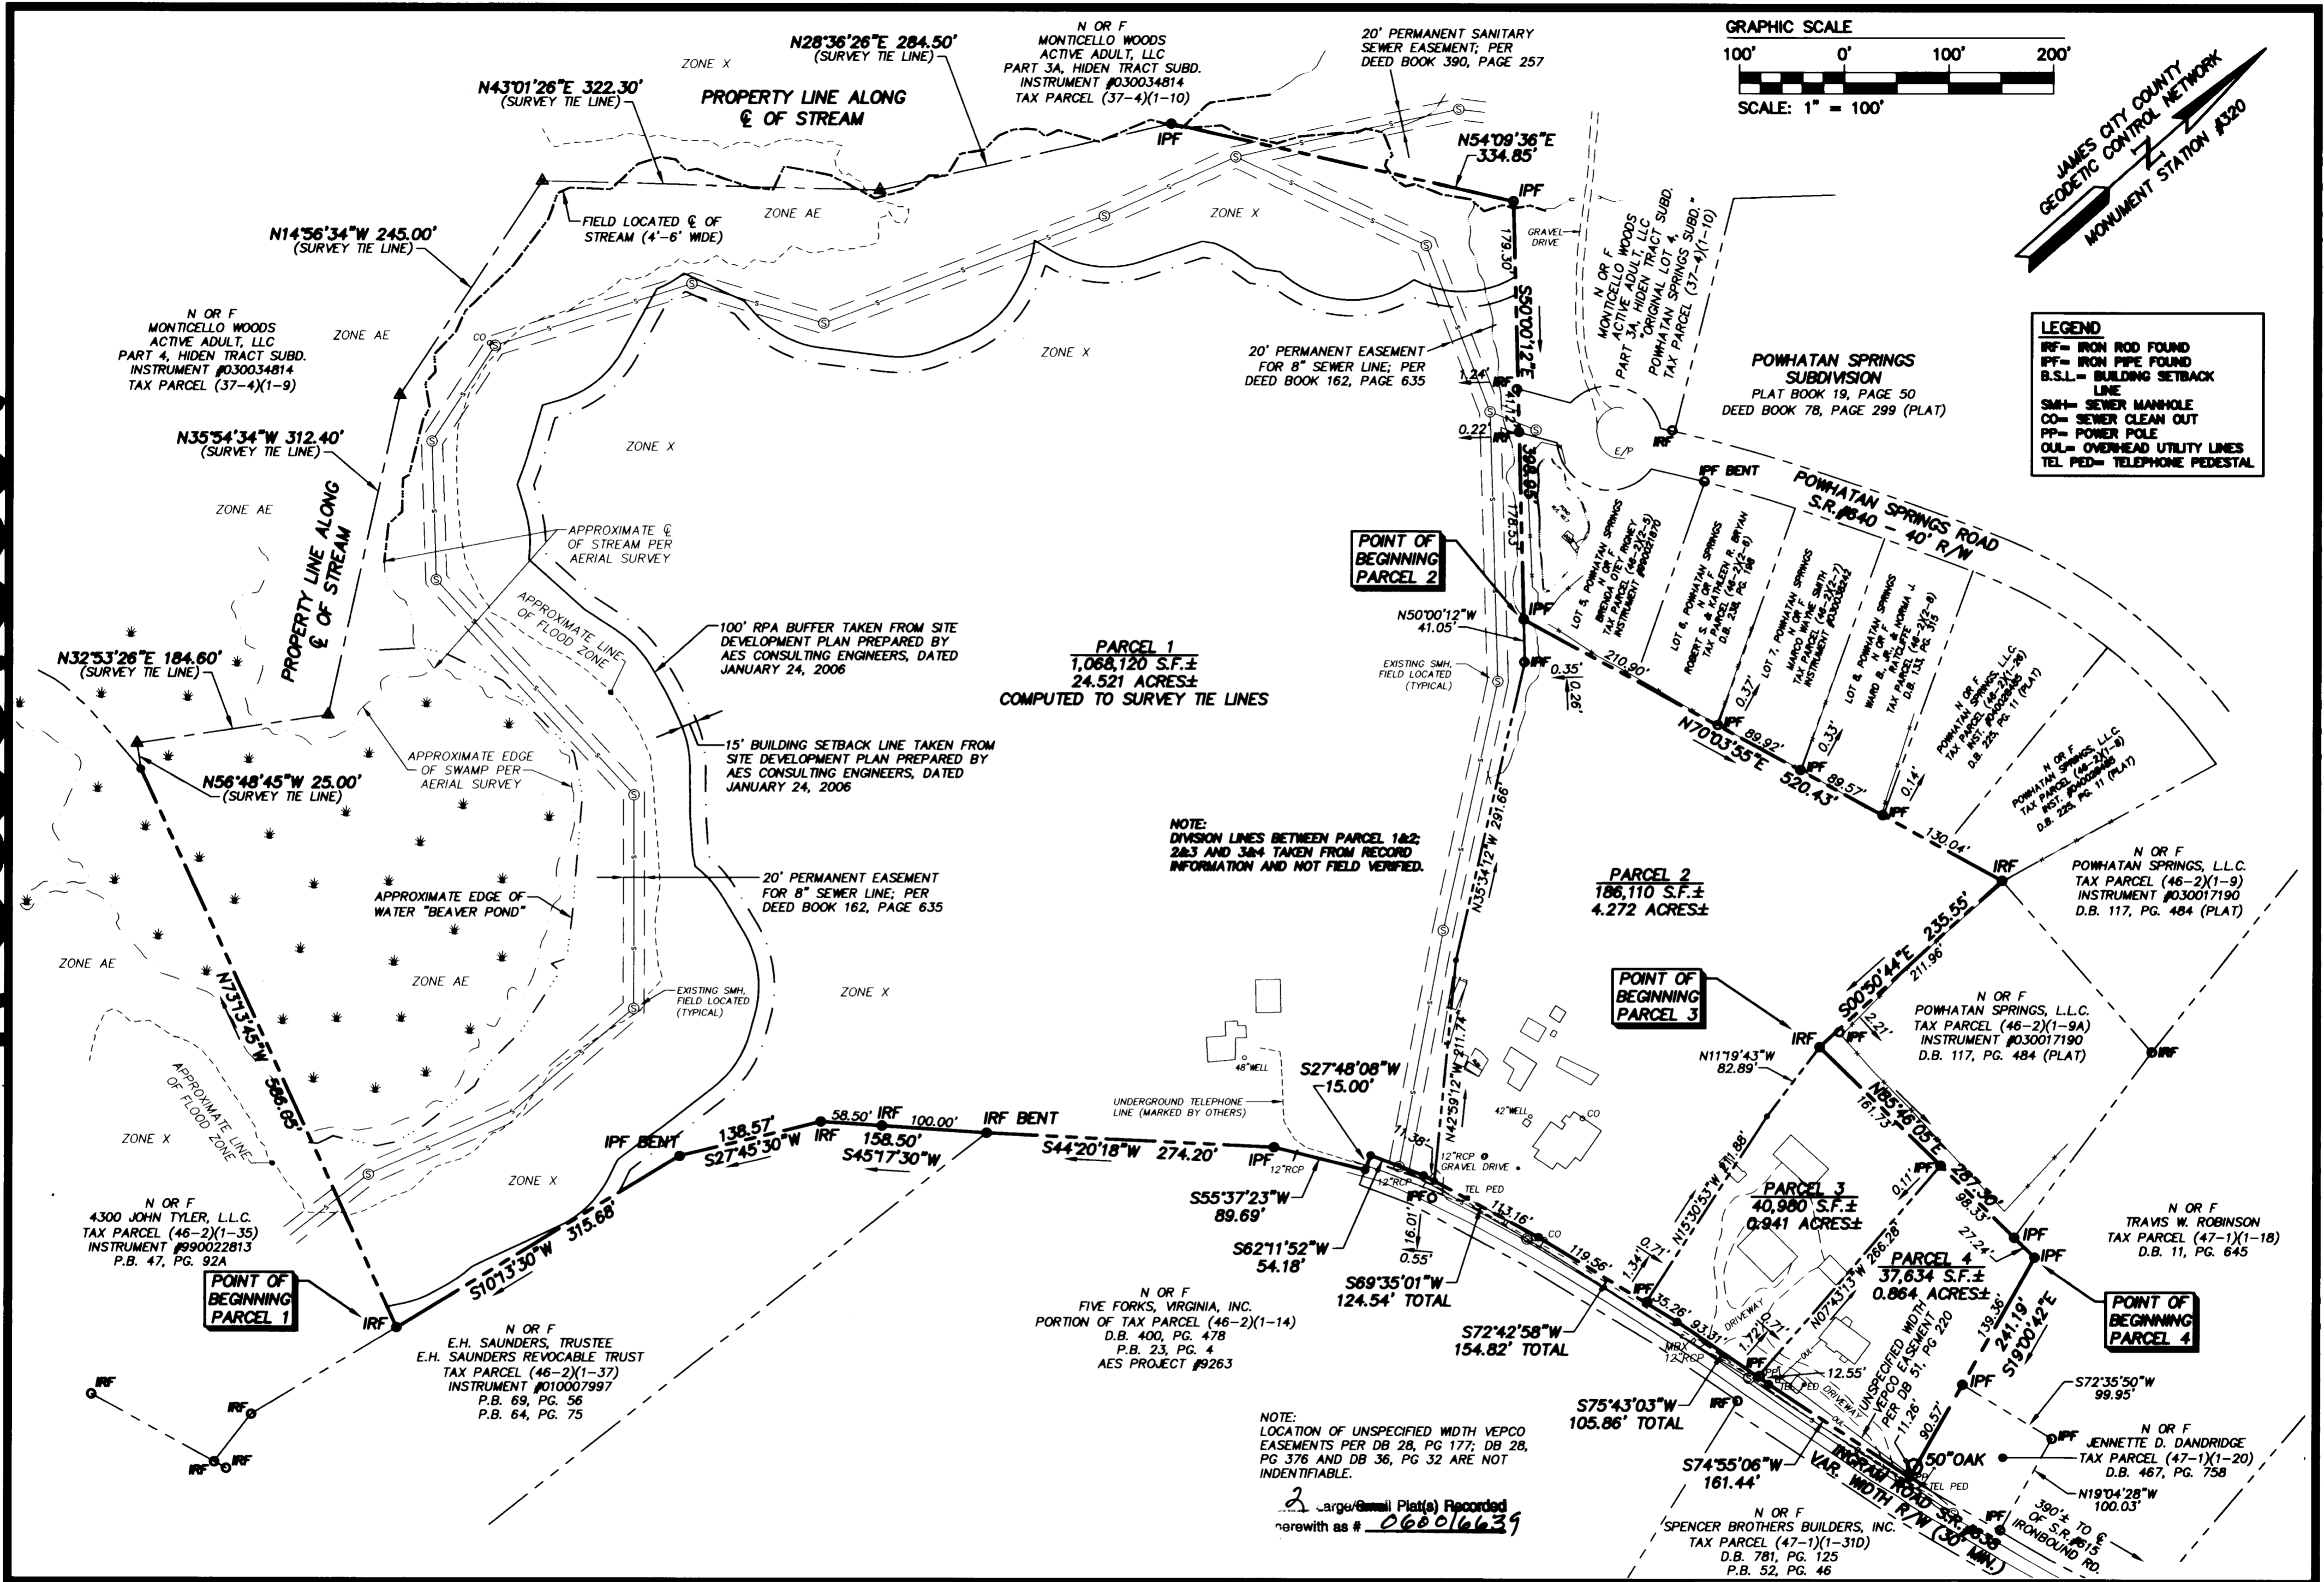

S:\Jobs\9444\00-Villas at Jamestown\dwg\SunPlat\9444\00a1.dwg, 8/21/2006 3:04:08 PM, cma

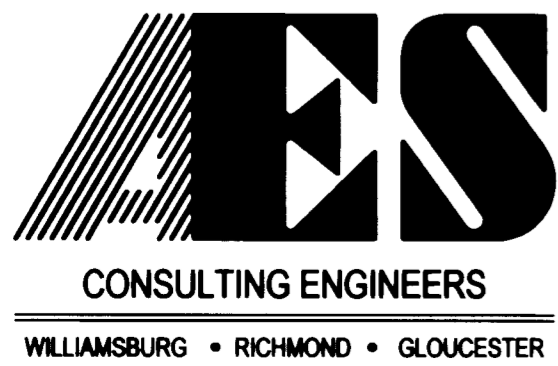

5248 Olde Towne Road, Suite 1
Williamsburg, Virginia 23188
(757) 253-0040
Fax (757) 220-8994

ALTA/ACSM LAND TITLE SURVEY
ON 4 PARCELS OF LAND
OWNED BY:
SPENCER BROTHERS BUILDERS, INC.
AND
VILLA DEVELOPMENT, LLC

BERKELEY DISTRICT JAMES CITY COUNTY VIRGINIA



City of Williamsburg & County of James City Circuit Court: This PLAT was recorded on 12 July 2006 at 10:55 AM/PM, PG. _____ DOCUMENT # 060016639 BETSY B. WOOLRIDGE, CLERK <i>Betsy B. Woolridge</i> Clerk		Designed AES	Drawn AES
1 6/12/06 CORRECT TAX PARCEL I.D. NUMBER FOR PARCEL 4		Scale 1"=100'	Date 2/14/08
No. DATE REVISION / COMMENT / NOTE		Project No. 9444	Drawing No. 2 OF 2
		CMA	CMA
		REVIEWED BY	REVIEWED BY