


#060017217

46-01-0-0001
"GREENSPRINGS PLANTATION"
(DB 322, PG 254)

EXIST. 20' JAMES CITY COUNTY SERVICE
AUTHORITY SAN. SEWER EASEMENT AS
SHOWN IN AS-BUILT LOCATION. D.B. 141 - PG. 8

City of Williamsburg & County of James City
Circuit Court: This PLAT was recorded on
18 July 2006
at 12:05 AM/PM, PG. 1
DOCUMENT # 060017217
BETSY B. WOOLRIDGE, CLERK
Betsy B. Woolridge Clerk

6 (2006) (Plat) Recorded
herein as # 060017217

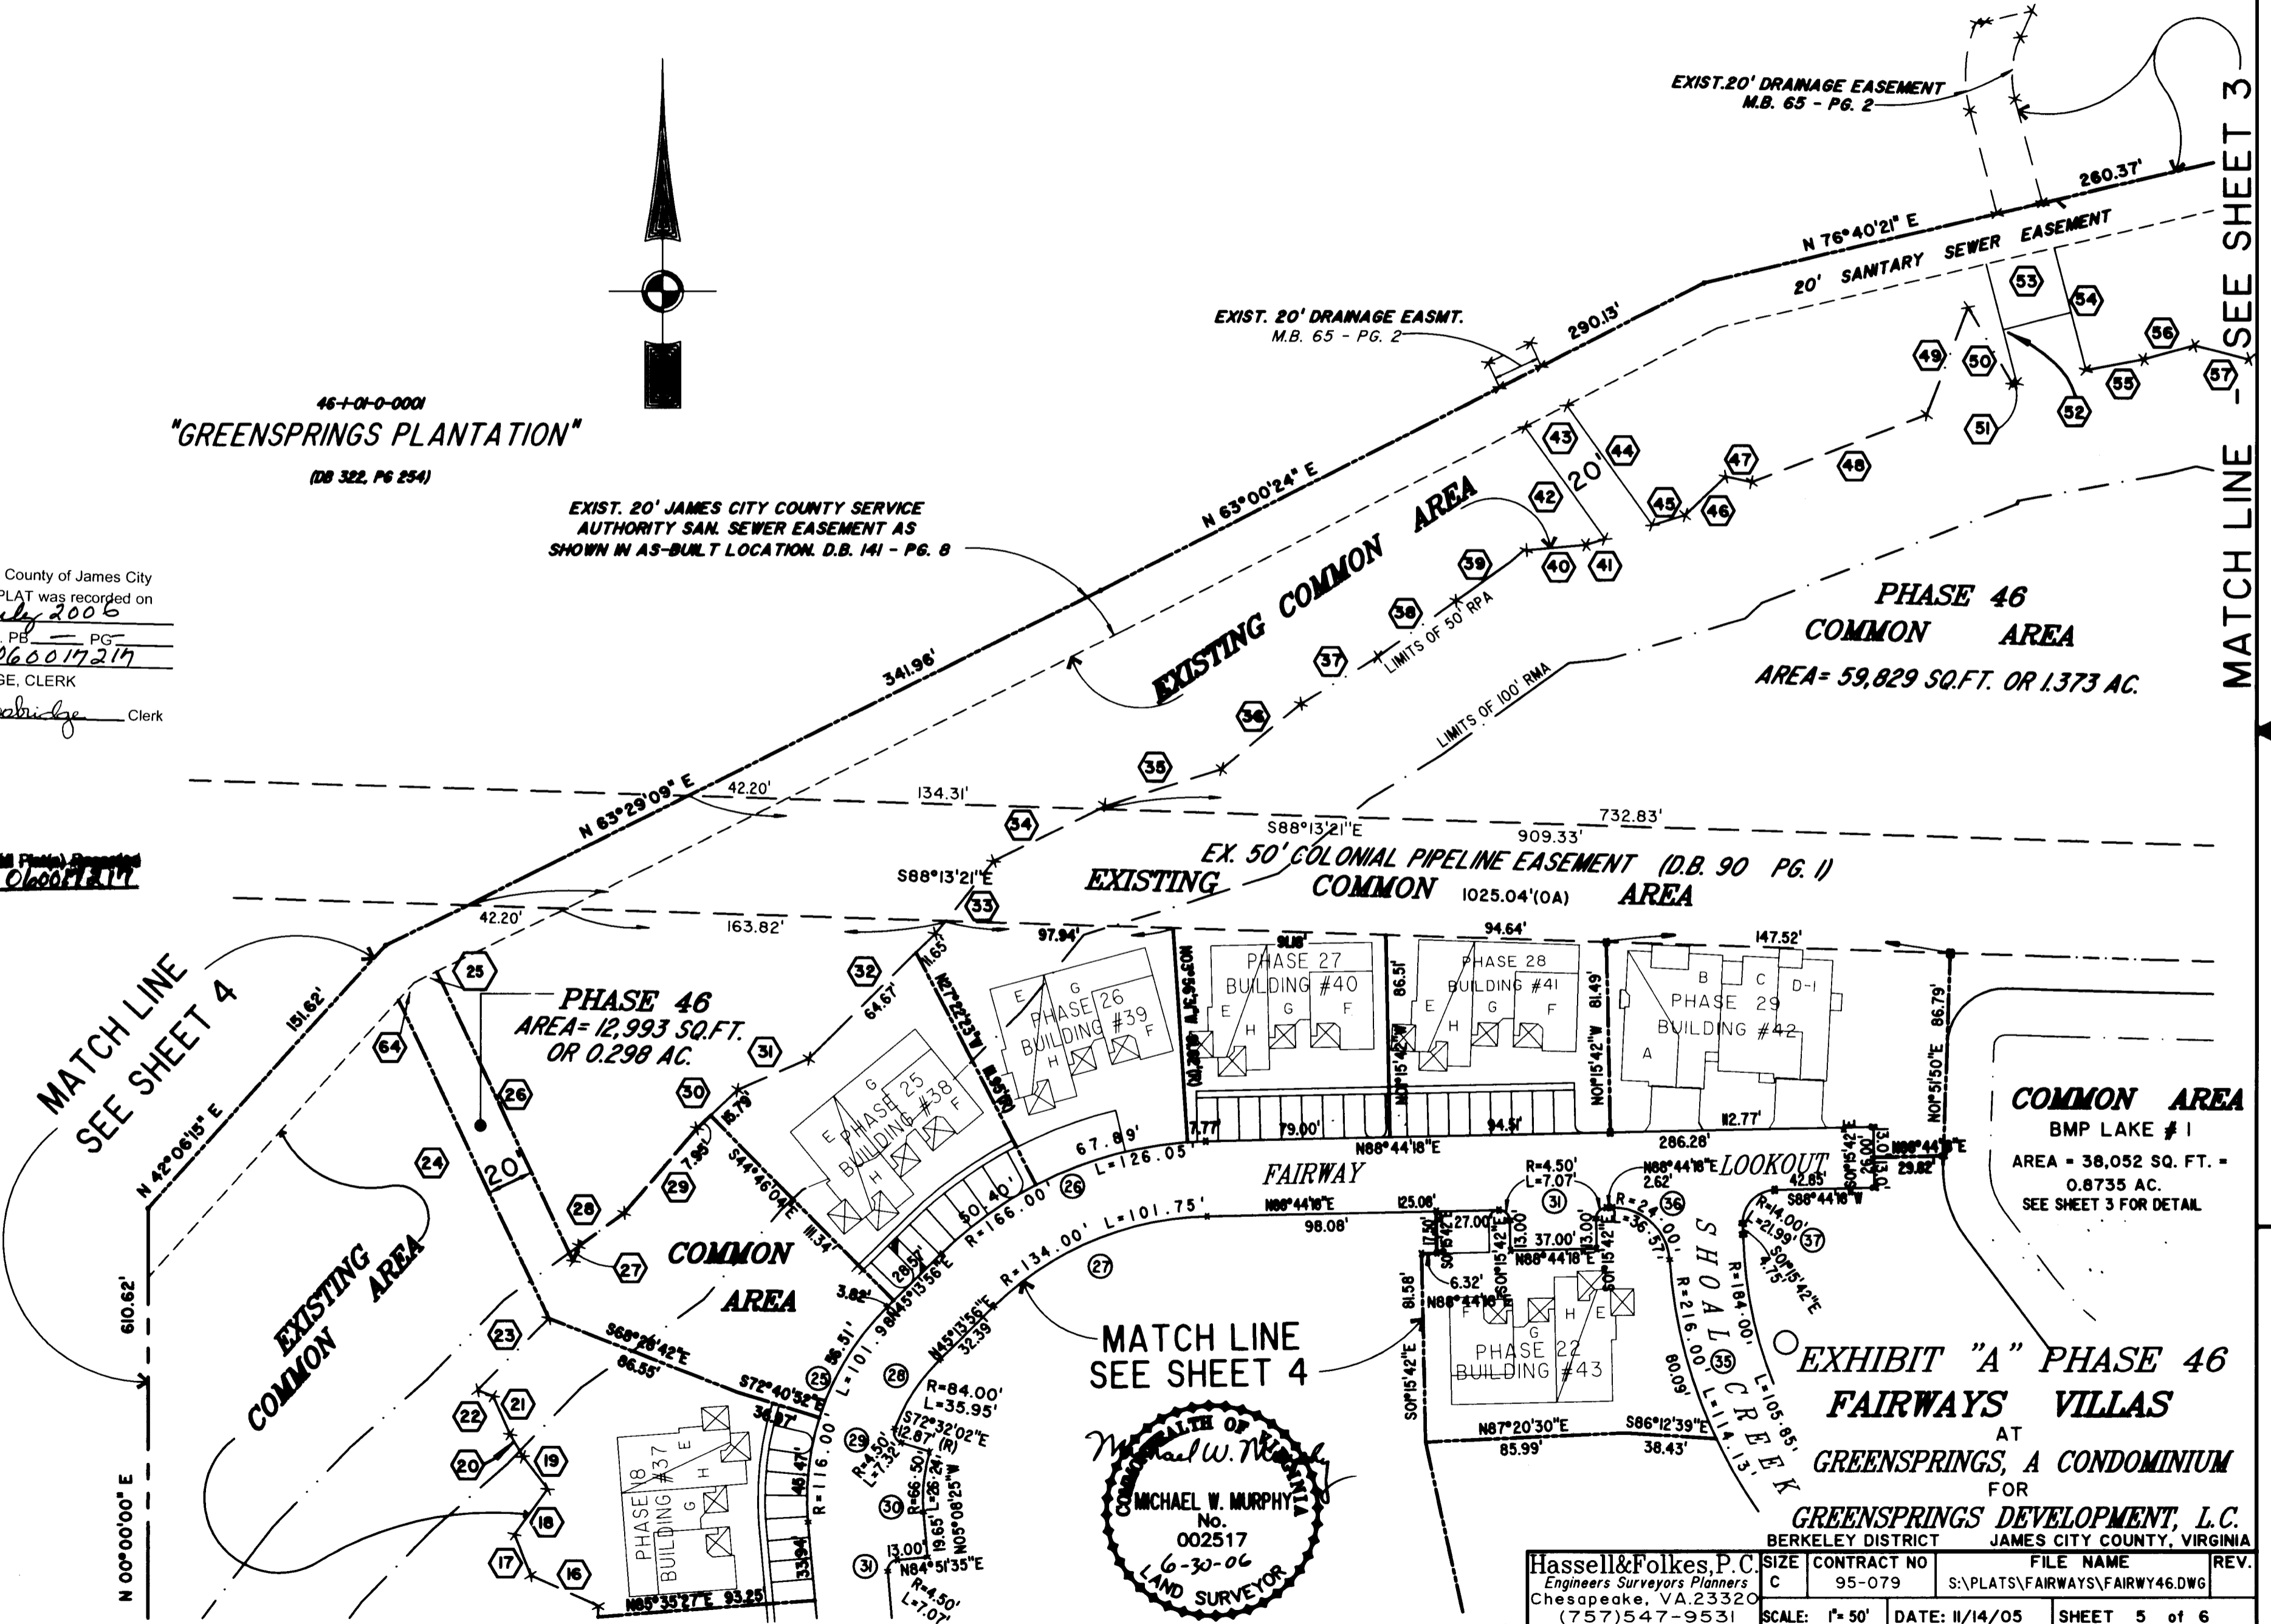

MATCH LINE
SEE SHEET 4

NOTARY SEAL OF
MICHAEL W. MURPHY
No. 002517
6-30-06
LAND SURVEYOR

EXHIBIT "A" PHASE 46
FAIRWAYS VILLAS
AT
GREENSPRINGS, A CONDOMINIUM
FOR
GREENSPRINGS DEVELOPMENT, L.C.
BERKELEY DISTRICT JAMES CITY COUNTY, VIRGINIA

Hassell & Folkes, P.C. Engineers Surveyors Planners Chesapeake, VA 23320 (757) 547-9531	SIZE C	CONTRACT NO 95-079	FILE NAME S:\PLATS\FAIRWAYS\FAIRWAY46.DWG	REV.
SCALE: 1"=50'	DATE: 11/14/05	SHEET 5 of 6		