

#060031477


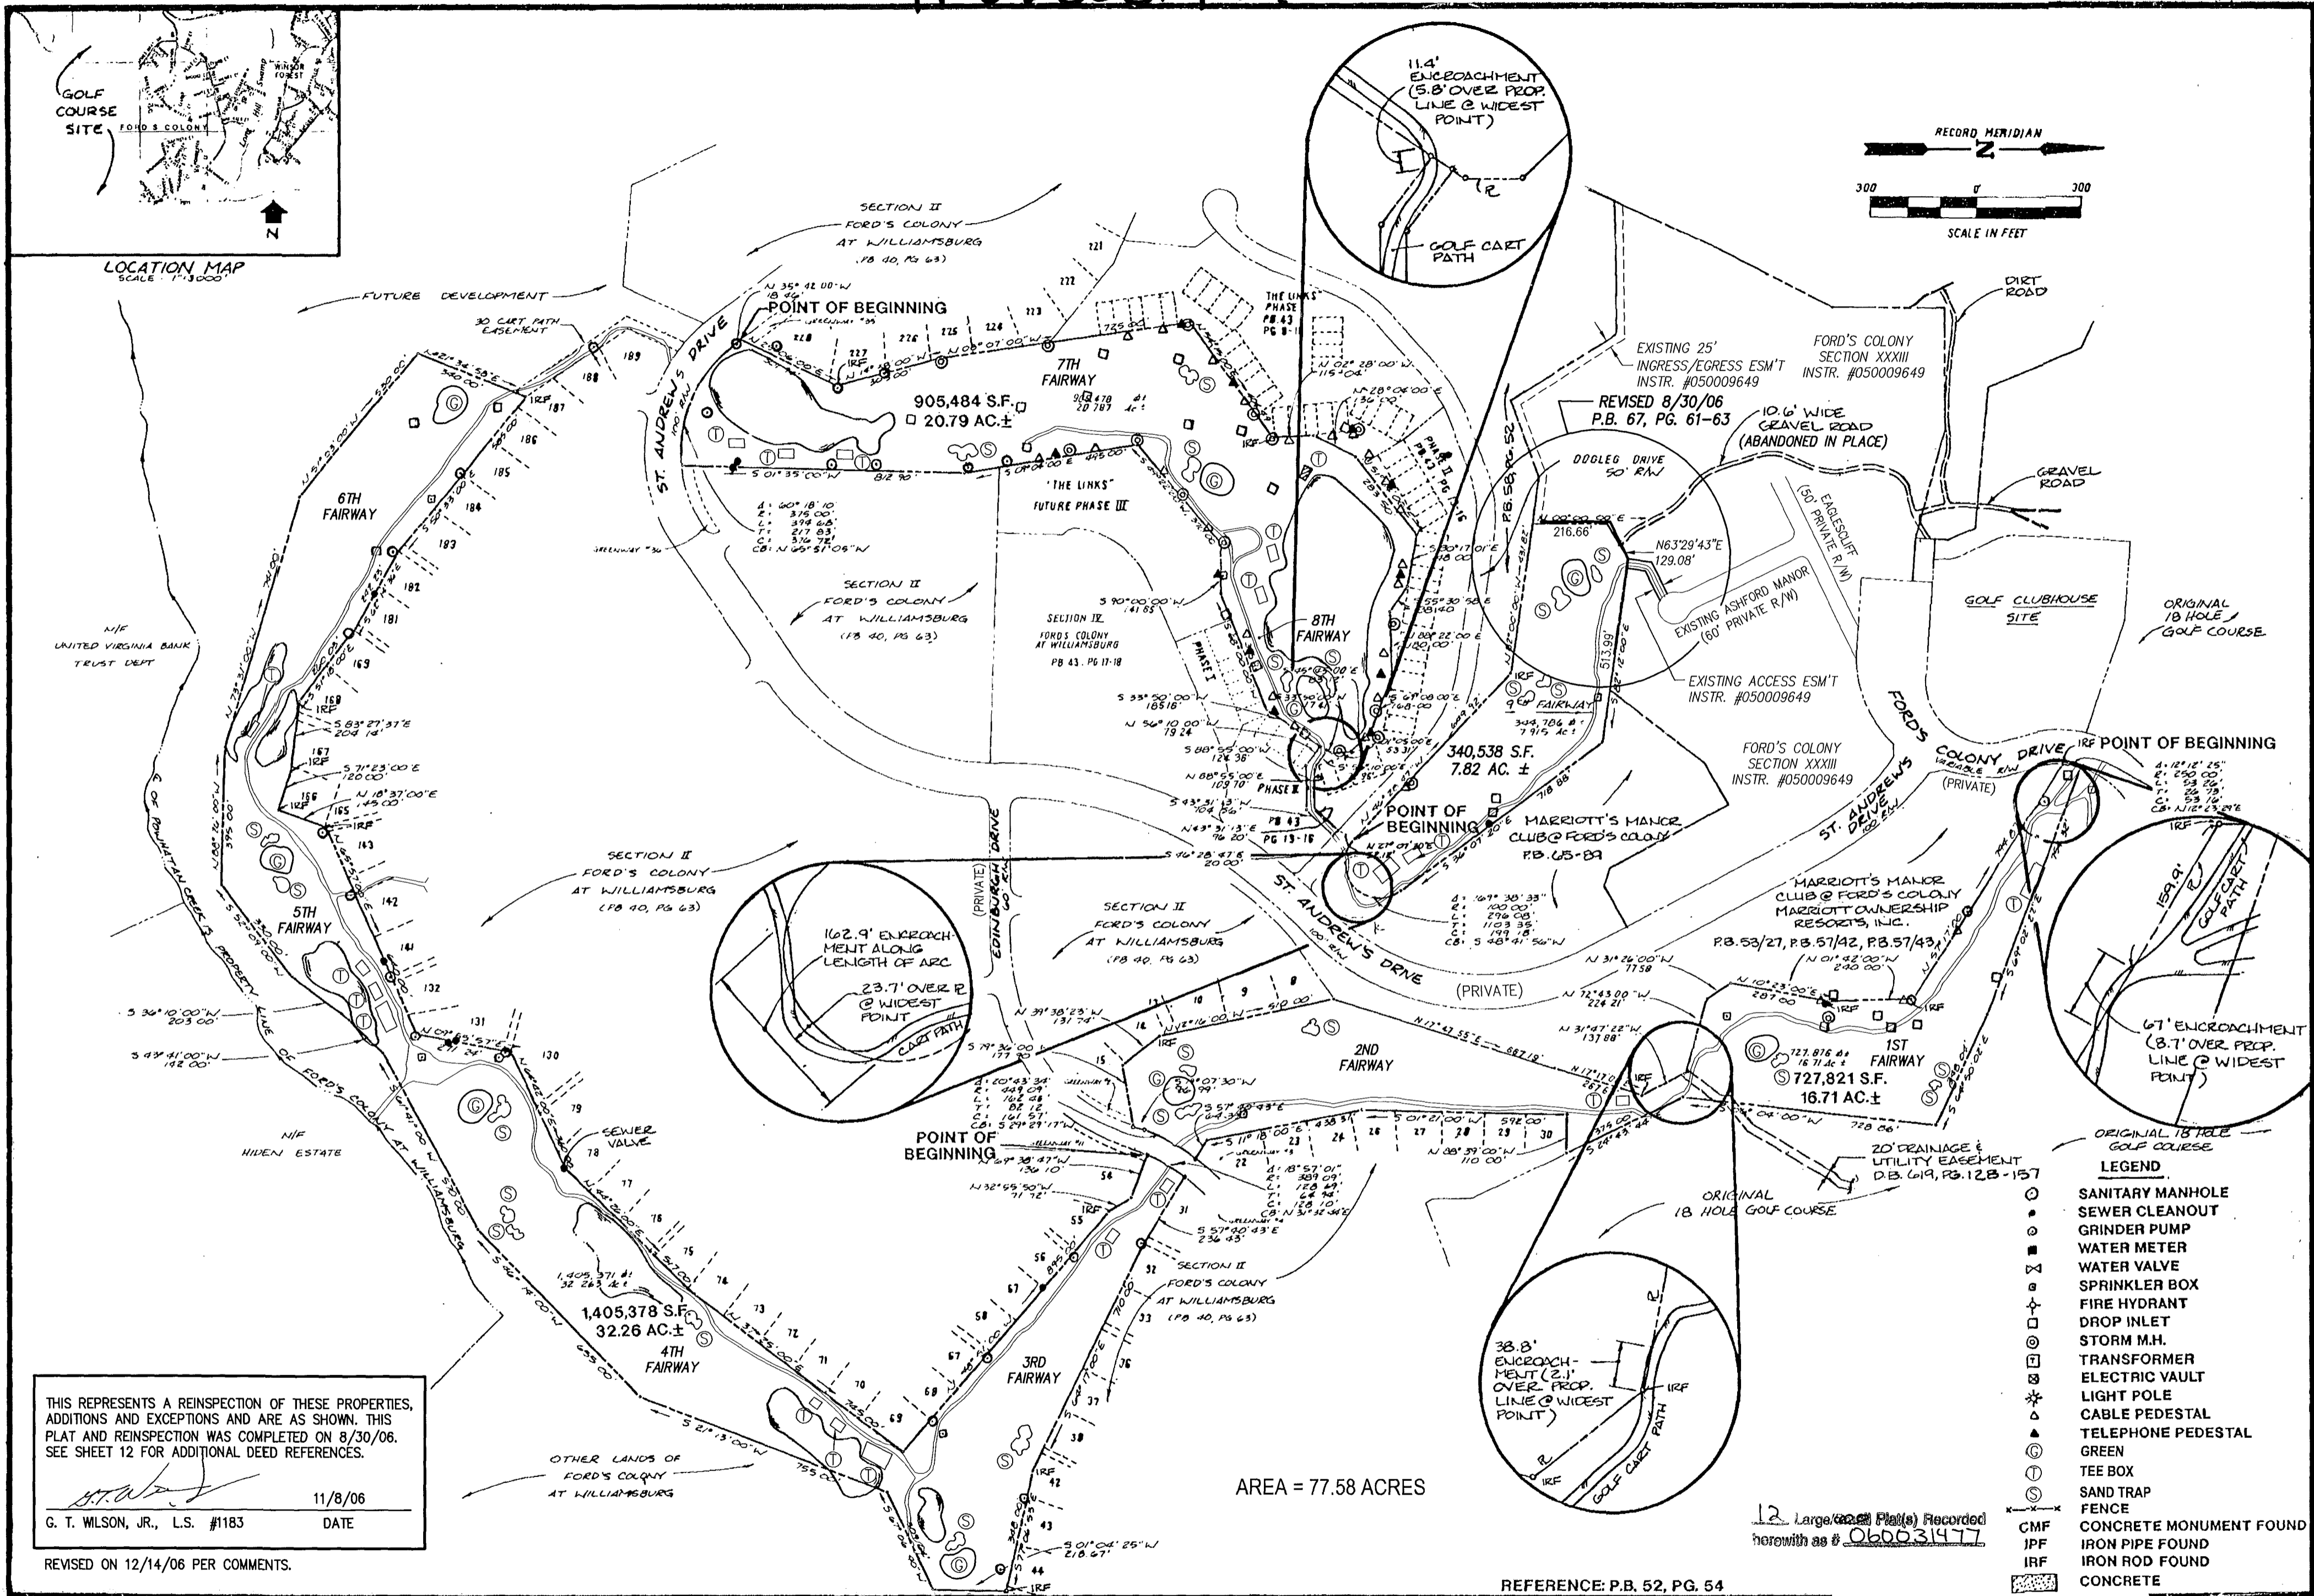



EXHIBIT 'A' - TRACT 4 (SEE SH. 12)

ALTA / ACSM LAND TITLE SURVEY
 ADDITIONAL 9 HOLE GOLF COURSE
 THE GOLF COURSE PROPERTIES
 OWNED BY
 FORD'S COLONY COUNTRY CLUB, INC.
 POWHATAN DISTRICT JAMES CITY COUNTY VIRGINIA

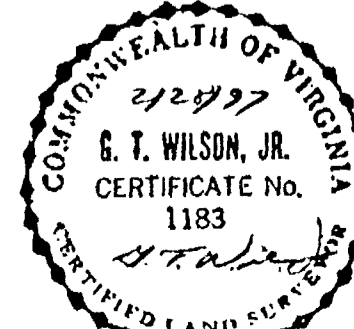

City of Williamsburg & County of James City	
Circuit Court: This PLAT was recorded on	
12-22-2006	
at 11:49 AM	PG 1
DOCUMENT # 060031477	
BETSY B. WOOLRIDGE, CLERK	
Clerk	
3	12/21/06 REVISED PER COMMENTS
2	11/8/06 REINSPECTION
1	4/16/97 REVISED PER COMMENTS
No.	DATE REVISION / COMMENT / NOTE

Designed	Drawn
SOW	RMJ
Scale	Date
1"=300'	2/28/97
Project No.	
5652	
Drawing No.	
5 of 12	

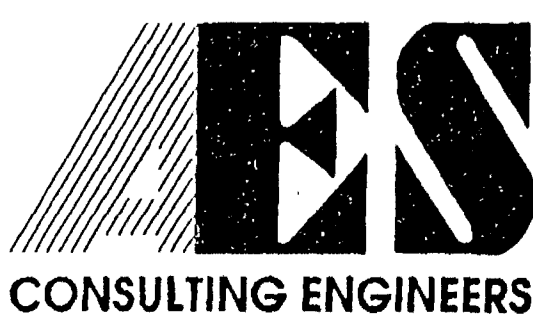

5248 Olde Towne Road, Suite 1
 Williamsburg, Virginia 23188
 (804) 253-0040
 Fax (804) 220-8994