
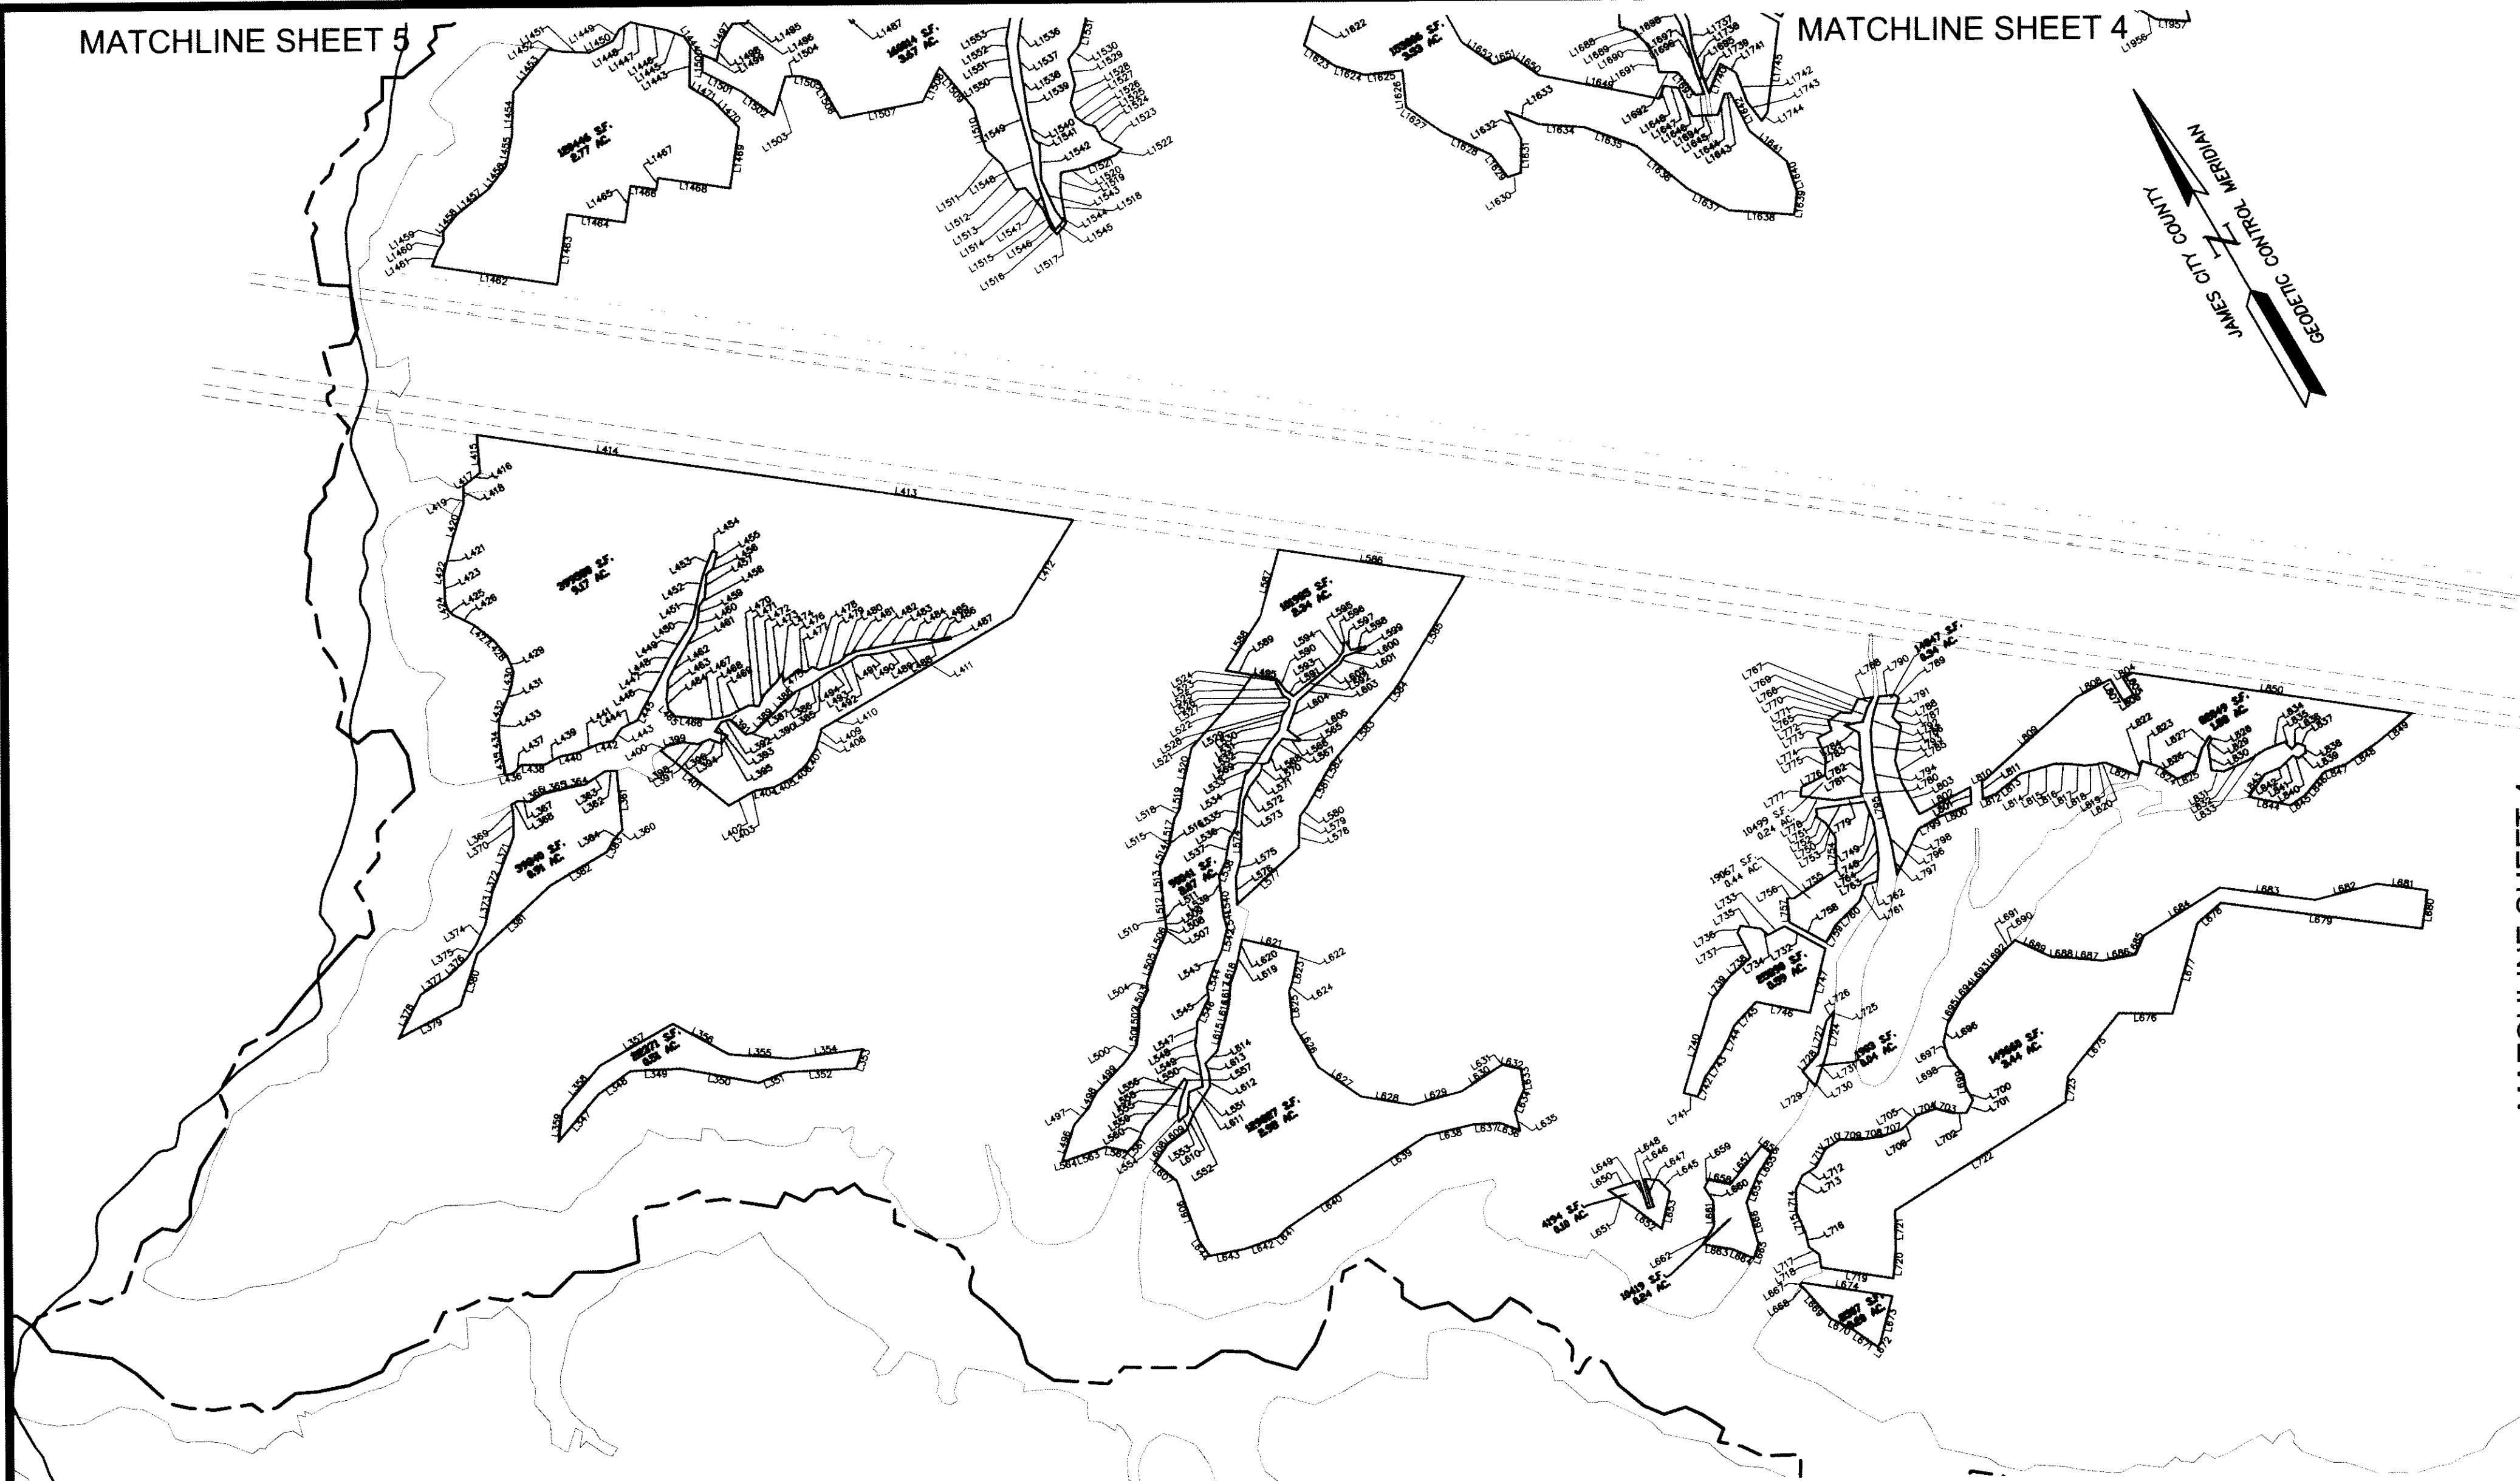


#070006615

MATCHLINE SHEET 5

MATCHLINE SHEET 4

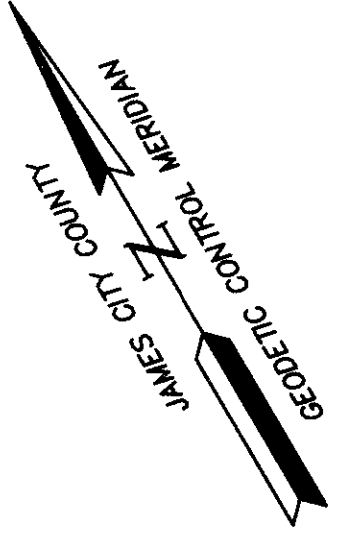



MATCHLINE SHEET 4

MATCHLINE SHEET 2

NOTE:
THE LINES SHOWN ON THIS MAP ARE NOT INTENDED TO BE PROPERTY LINES AND ARE SHOWN ONLY TO DESIGNATE THE PRESERVATION AREA.

SEE SHEETS
12-19 FOR
LINE TABLES

38 Large Sheet Printed Record
Project # 070006615

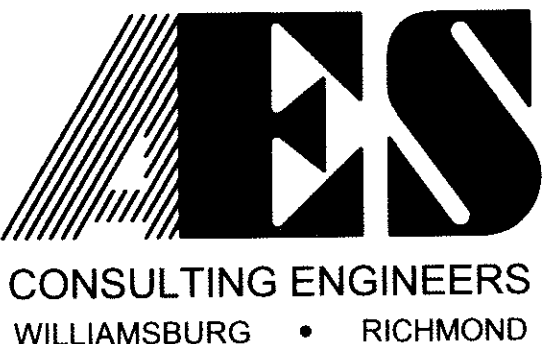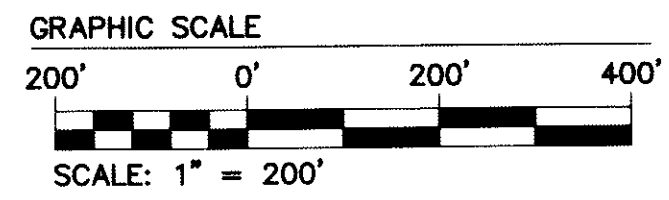

5248 Olde Towne Road, Suite 1
Williamsburg, Virginia 23188
(757) 253-0040
Fax (757) 220-8994

MAP SHOWING PRESERVATION AREAS

LOCATED ON THE PROPERTY OWNED BY
COLONIAL HERITAGE

STONEHOUSE DISTRICT COUNTY OF JAMES CITY VIRGINIA

City of Williamsburg & County of James City			
Circuit Court This PLAT was recorded on			
at <u>8 March 2007</u>			
at <u>R-51 AM/PM/PB</u> PG <u>---</u>			
DOCUMENT # <u>070006615</u>			
BETSY B. WOOLRIDGE, CLERK			
<u>Betsy B. Woolridge</u> Clerk			
No.	DATE	REVISION / COMMENT / NOTE	REVISED BY REVIEWED BY

Designed AES	Drawn AES
Scale 1"=200'	Date 01/15/2007
Project No. 8881-11-0	
Drawing No. 3 of 28	

S:\Jobs\888111L-Preservation Map and Exhibit-DEQ.dwg\Cad\MAP SHOWING PRESERVATION AREAS.dwg, 3/2/2007 8:31:33 AM, roy.pennington