
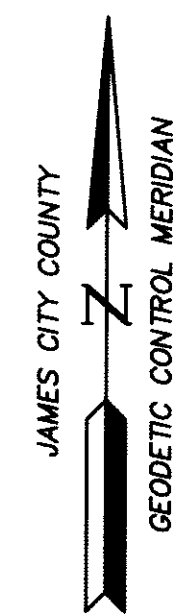


#070006615

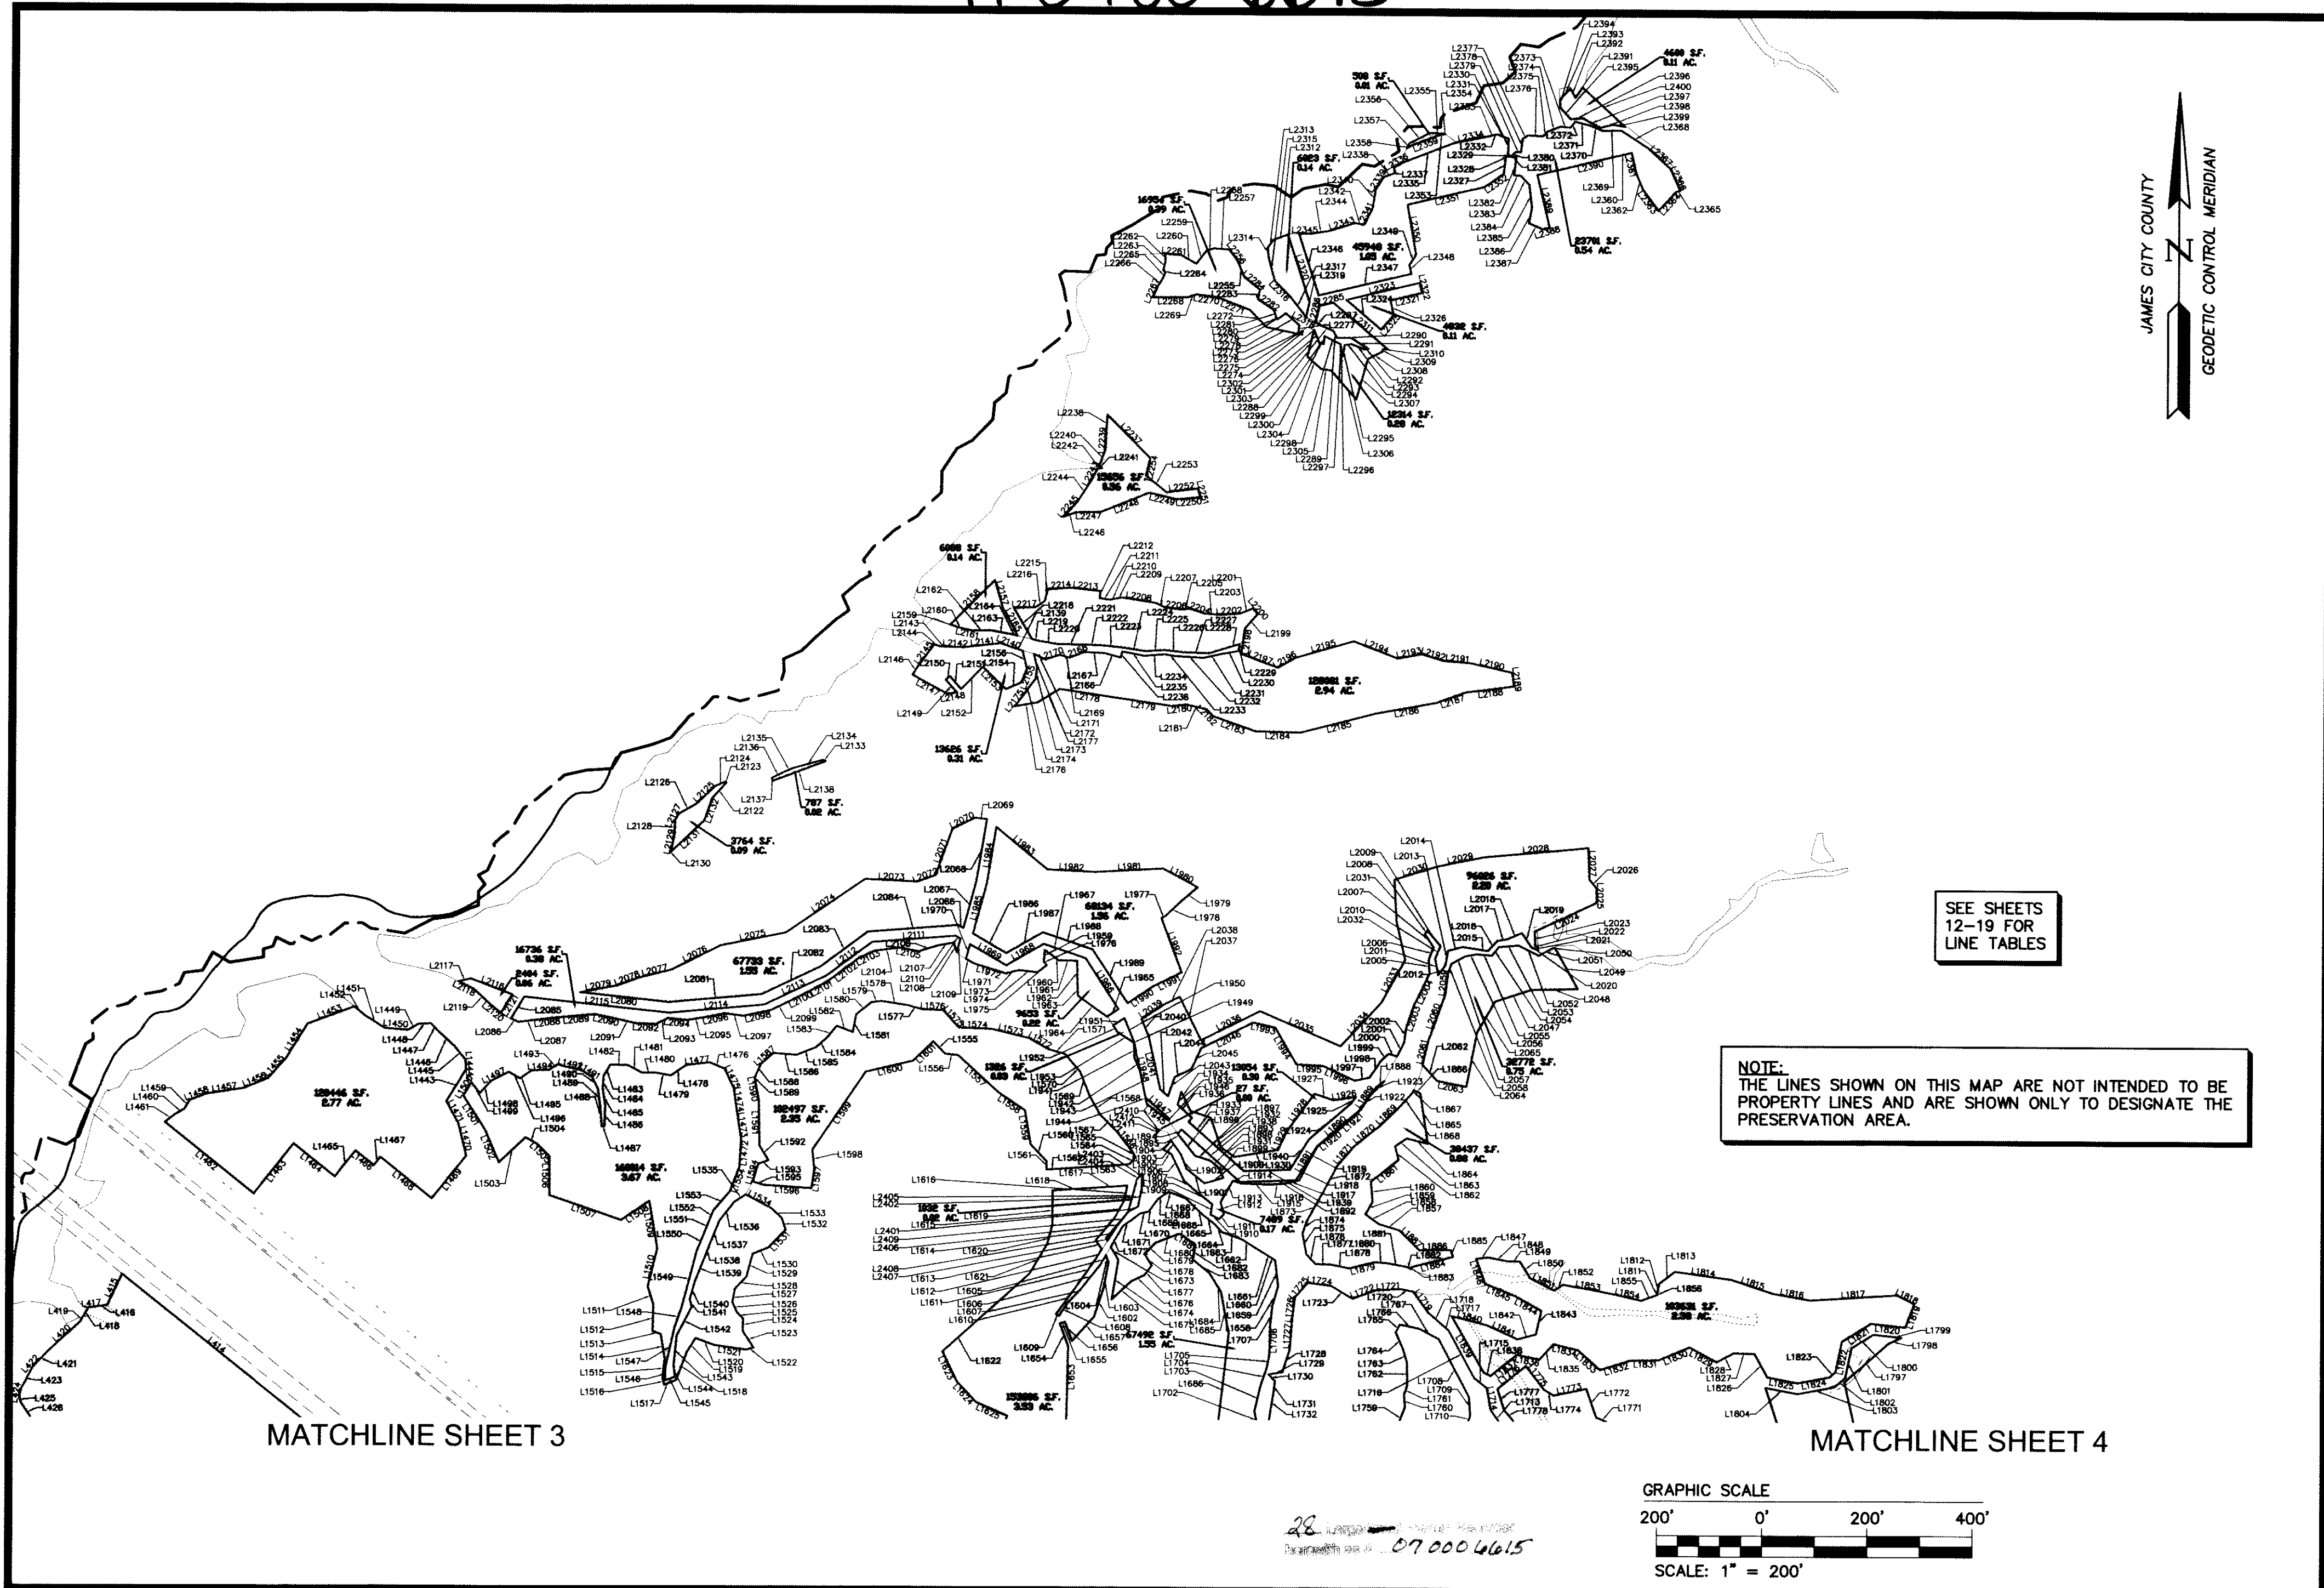


SEE SHEETS
12-19 FOR
LINE TABLES

NOTE:
THE LINES SHOWN ON THIS MAP ARE NOT INTENDED TO BE
PROPERTY LINES AND ARE SHOWN ONLY TO DESIGNATE THE
PRESERVATION AREA.


MATCHLINE SHEET 3

MATCHLINE SHEET 4

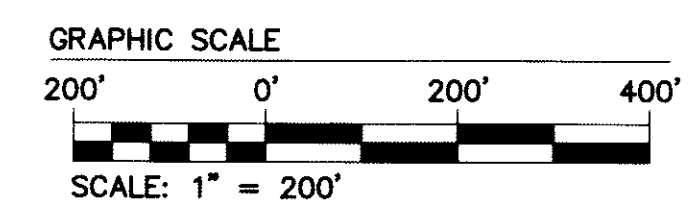

28
070006615

S:\Jobs\888\11-1-Preservation Map and Exhibit-DEQ.dwg\CadMap SHOWING PRESERVATION AREAS.dwg, 3/2/2007 8:33:39 AM, roy.pennington

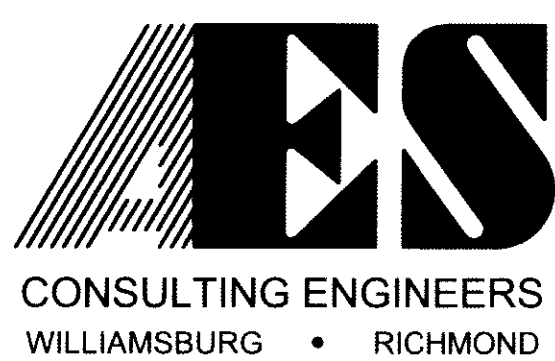

5248 Olde Towne Road, Suite 1
Williamsburg, Virginia 23188
(757) 253-0040
Fax (757) 220-8994

MAP SHOWING PRESERVATION AREAS

LOCATED ON THE PROPERTY OWNED BY
COLONIAL HERITAGE

STONEHOUSE DISTRICT COUNTY OF JAMES CITY VIRGINIA

City of Williamsburg & County of James City			
Circuit Court: This PLAT was recorded on			
8 March 2007			
at 8:51 AM, PG			
DOCUMENT # 070006615			
BETSY B. WOOLRIDGE, CLERK			
<i>Betsy B. Woolridge</i> Clerk			
No.	DATE	REVISION / COMMENT / NOTE	REVISED BY / REVIEWED BY

Designed AES	Drawn AES
Scale 1"=200'	Date 01/15/2007
Project No. 8881-11-O	
Drawing No. 5 of 28	