



#070006615

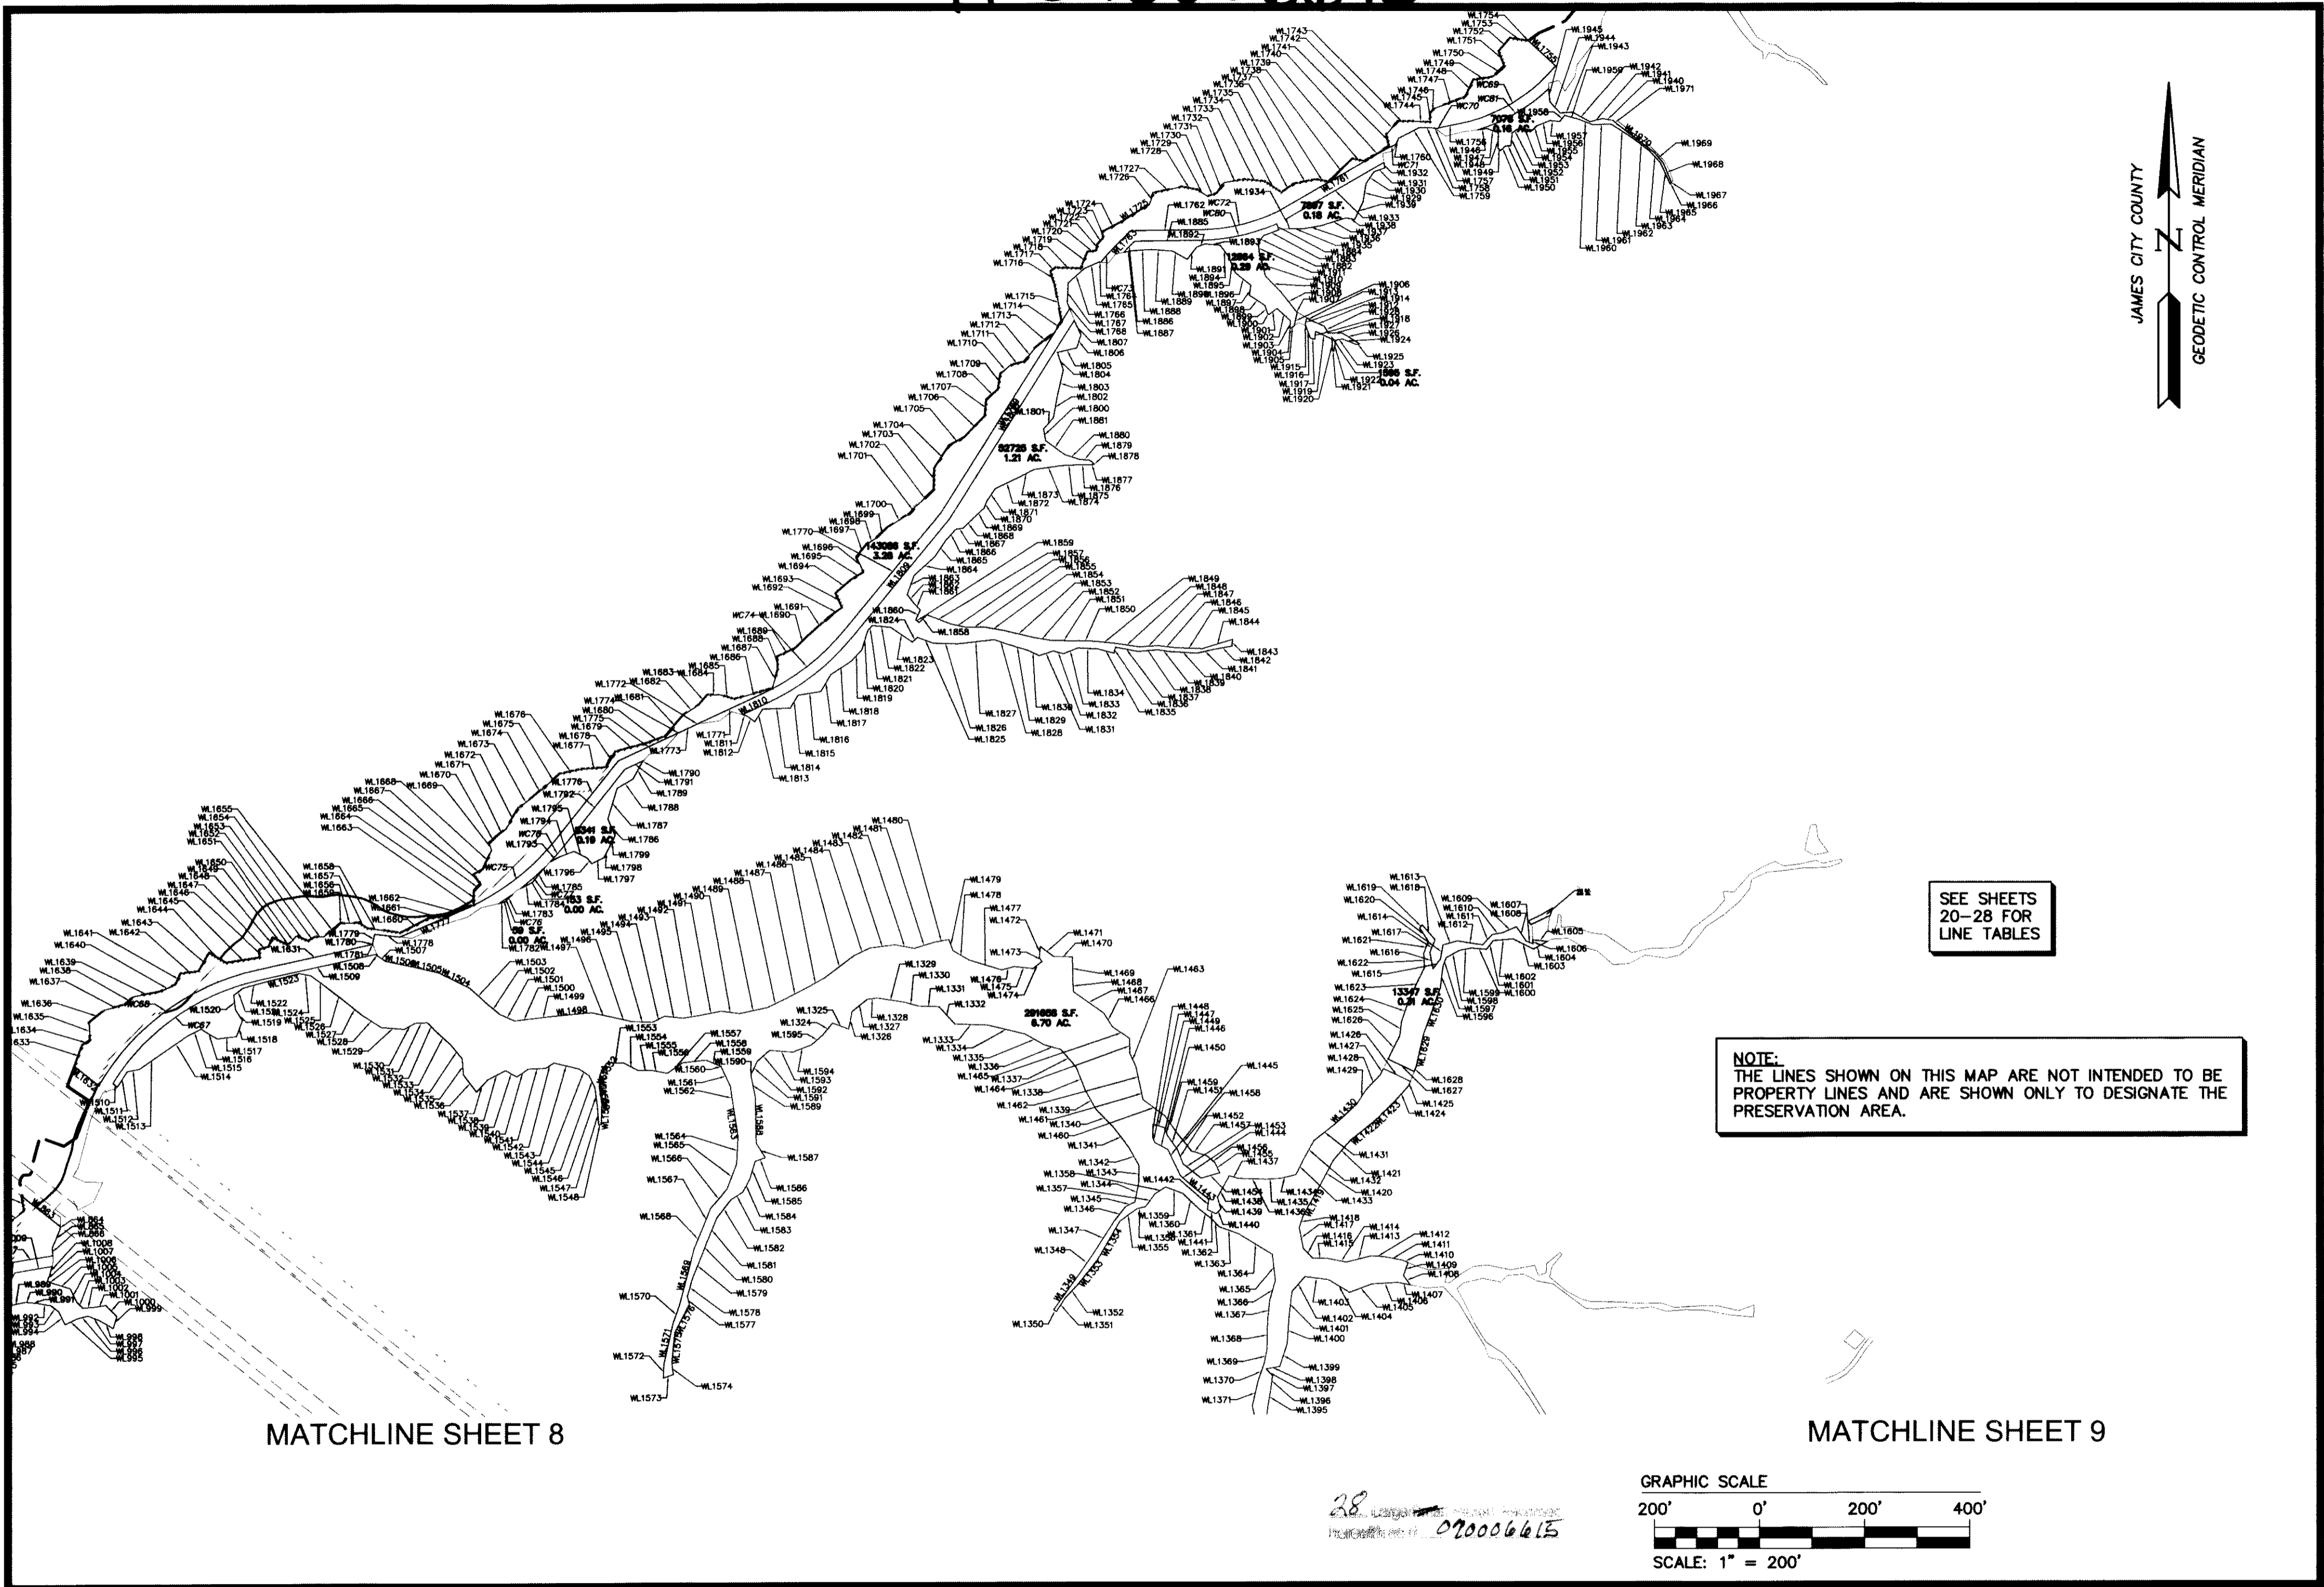


SEE SHEETS 20-28 FOR LINE TABLES

NOTE:
THE LINES SHOWN ON THIS MAP ARE NOT INTENDED TO BE PROPERTY LINES AND ARE SHOWN ONLY TO DESIGNATE THE PRESERVATION AREA.

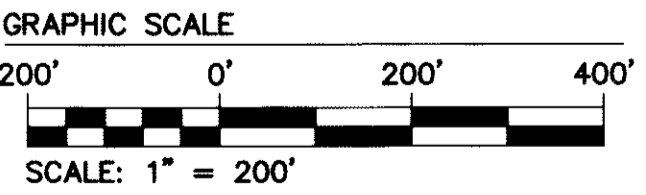

S:\Jobs\888111L-Preservation Map and Exhibit-DEQ\dwg\CadMAP SHOWING PRESERVATION AREAS.dwg, 3/2/2007 10:32:55 AM, roy.pennington

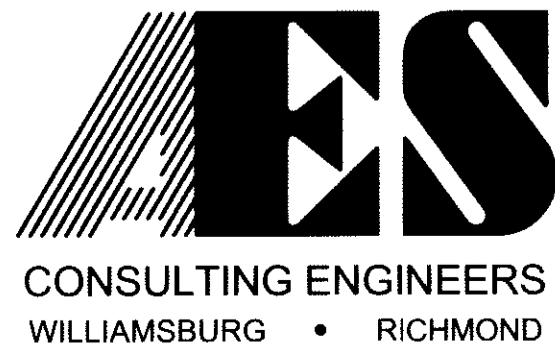

5248 Olde Towne Road, Suite 1
Williamsburg, Virginia 23188
(757) 253-0040
Fax (757) 220-8994

MAP SHOWING PRESERVATION AREAS
LOCATED ON THE PROPERTY OWNED BY
COLONIAL HERITAGE
STONEHOUSE DISTRICT COUNTY OF JAMES CITY VIRGINIA

No.	DATE	REVISION / COMMENT / NOTE	REVISED BY	REVIEWED BY

City of Williamsburg & County of James City
Circuit Court: This PLAT was recorded on
8 March 2007
at 8:51 AM/P.M. PB. PG. 1
DOCUMENT # 070006615
BETSY B. WOOLRIDGE, CLERK
Betsy B. Woolridge Clerk

Designed AES	Drawn AES
Scale 1"=200'	Date 01/15/2007
Project No. 8881-11-O	
Drawing No. 10 of 28	