

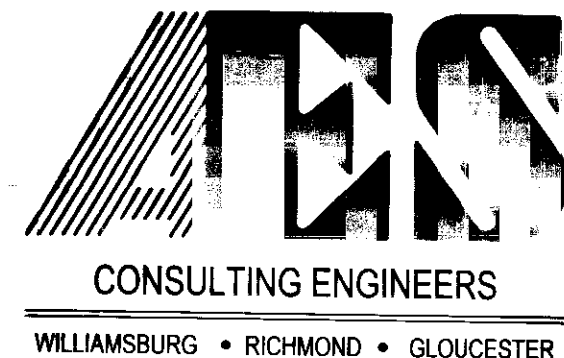


070024661

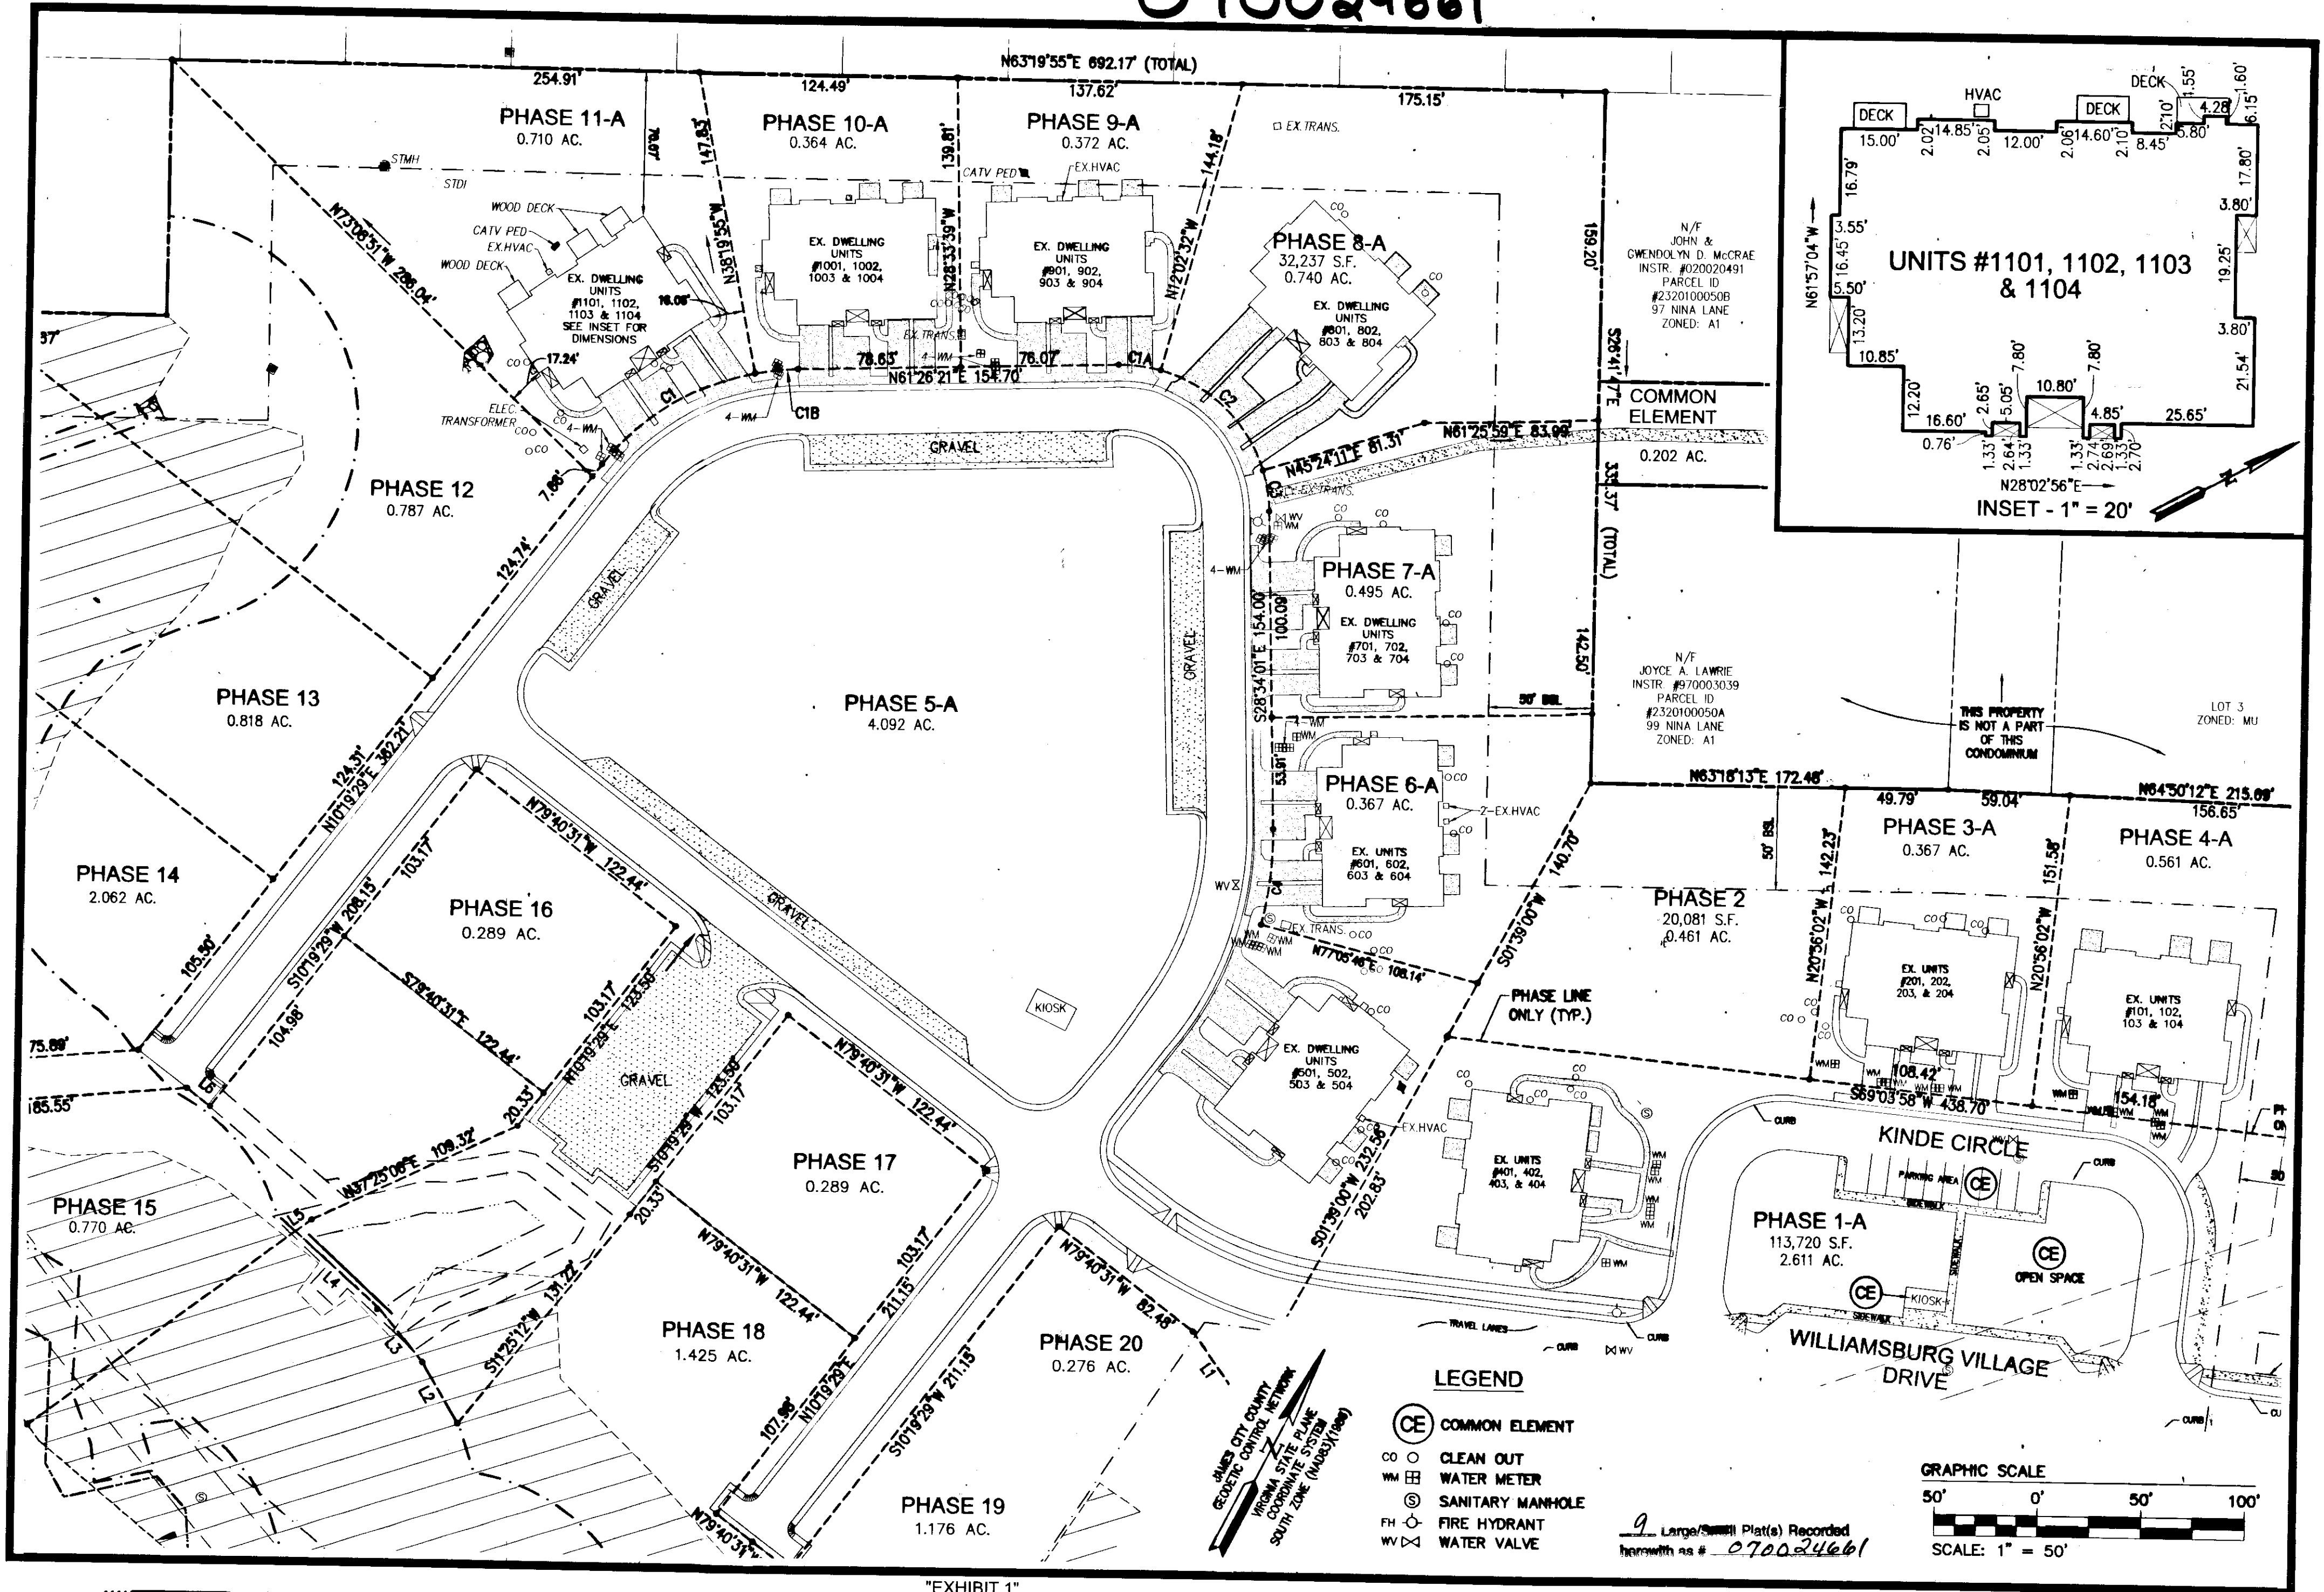

5248 Olde Towne Road, Suite 1
Williamsburg, Virginia 23188
(757) 253-0040
Fax (757) 220-8994

"EXHIBIT 1"
PLAT OF CONDOMINIUM
WILLIAMSBURG VILLAGE AT NORGE CONDOMINIUM
PHASE 11-A
UNITS #1101, 1102, 1103, AND 1104
STONEHOUSE DISTRICT COUNTY OF JAMES CITY VIRGINIA

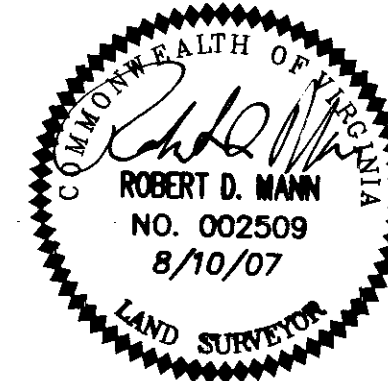


No.	DATE	REVISION / COMMENT / NOTE	BY

City of Williamsburg & County of James City
Circuit Court This Plat was recorded on
30 August 2007
at 3:45 AM/PM, PG - PG
DOCUMENT # 070024661
BETSY B. WOOLRIDGE, CLERK
Betsy B. Woolridge Clerk

Designed VMB/JAG	Drawn AWT/MLH
Scale 1"=50'	Date 8/10/07
Project No. 9286-2	
Drawing No. 2 of 9	

LEGEND

- (CE) COMMON ELEMENT
- CO ○ CLEAN OUT
- WM □ WATER METER
- ⊙ SANITARY MANHOLE
- FH ○ FIRE HYDRANT
- WV ⊗ WATER VALVE

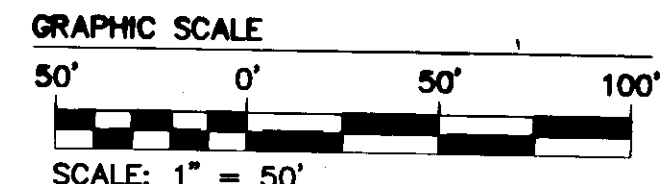

9 Large/Small Plat(s) Recorded
herewith as # 070024661