
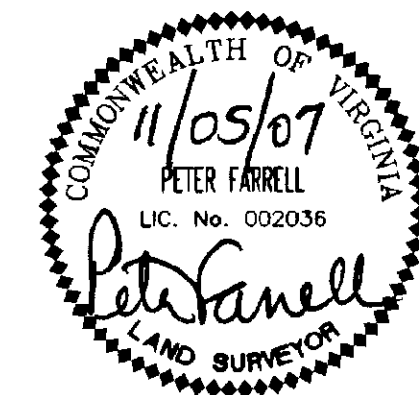


PLAT SHOWING
 EXISTING UTILITY EASEMENT
 ON PROPERTY OF
 WILLIAMSBURG OUTLETS, LLC
 TO BE VACATED BY
 JAMES CITY SERVICE AUTHORITY

JAMES CITY COUNTY, VIRGINIA
 SCALE 1"=50' DATE: 11/02/07

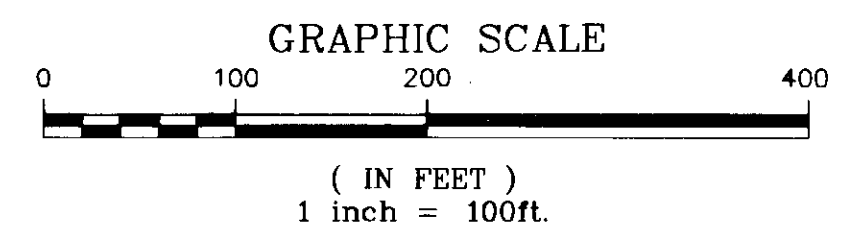

City of Williamsburg & County of James City
 Circuit Court: This PLAT was recorded on 25 March 2008
 at 11:26 AM/PM, PB — PG —
 DOCUMENT # 080008361
 BETSY B. WOOLRIDGE, CLERK
Betsy B. Woolridge Clerk

Large/Small Plats Recorded
 herewith as # 080008361

LANDMARK
DESIGN GROUP
 Engineers • Planners • Surveyors
 Landscape Architects • Environmental Consultants

4029 Ironbound Road
 Suite 100
 Williamsburg, VA 23188
 Tel. (757) 253-2975
 Fax (757) 229-0049
 Email: lmdg@landmarkdg.com

5544 Greenwich Road
 Suite 200
 Virginia Beach, VA 23462
 Tel. (757) 473-2000
 Fax (757) 497-7933
 Email: lmdg@landmarkdg.com

DRAWN BY: PF
 CHKD. BY: AST

PROJ. NO.: 1870040-900.00
 DWG. NO.: 18127W