


REFERENCE:
 D.B. 391 PGS. 77-79
 P.B. 48 PG. 70
 DOC. 000002652
 P.B 76 PG. 61
 P.B 53 PG. 56

City of Williamsburg & County of James City
 Circuit Court: This PLAT was recorded on
25 March 2008
 at 11:35 AM/PM. PG.
 DOCUMENT # 080008362
 BETSY B. WOOLRIDGE, CLERK
Betsy B. Woolridge Clerk


PLAT SHOWING
 EXISTING UTILITY EASEMENT
 ON PROPERTY OF
 WILLIAMSBURG OUTLETS, LLC
 TO BE VACATED BY
 JAMES CITY SERVICE AUTHORITY

JAMES CITY COUNTY, VIRGINIA
 SCALE 1"=50' DATE: 10/16/07

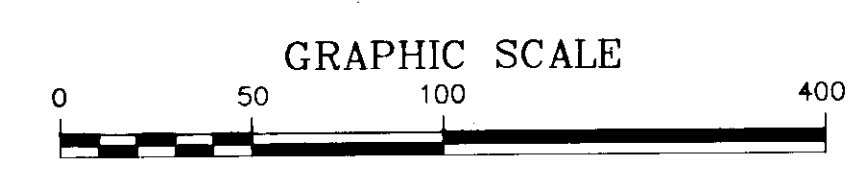

(IN FEET)
 1 inch = 50 ft.

L Large/Small Plat(s) Recorded
 herewith as # 080008362

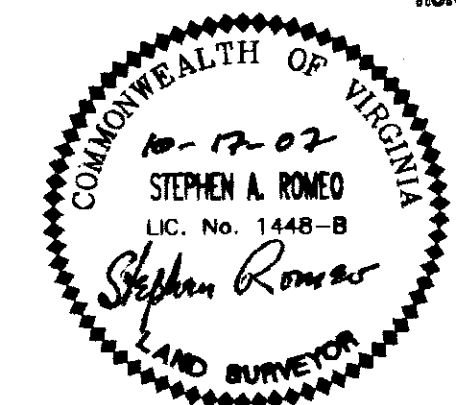

**LANDMARK
 DESIGN GROUP**
 Engineers • Planners • Surveyors
 Landscape Architects • Environmental Consultants

4029 Ironbound Road
 Suite 100
 Williamsburg, VA 23188
 Tel. (757) 253-2975
 Fax (757) 229-0049
 Email: lmdg@landmarkdg.com
 5544 Greenwich Road
 Suite 200
 Virginia Beach, VA 23462
 Tel. (757) 473-2000
 Fax (757) 497-7933
 Email: lmdg@landmarkdg.com

DRAWN BY: PF
 CHKD. BY: AST
 PROJ. NO.: 1870040-900.00
 DWG. NO.: 18079CW