

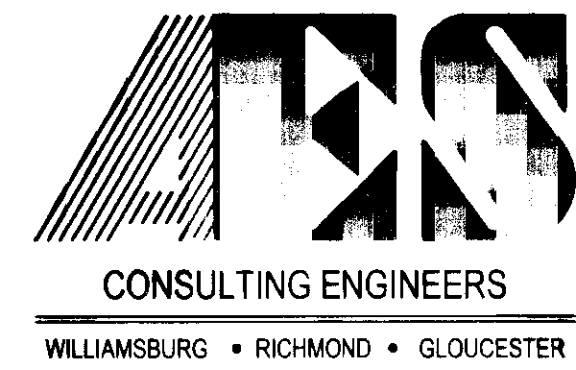


08008539

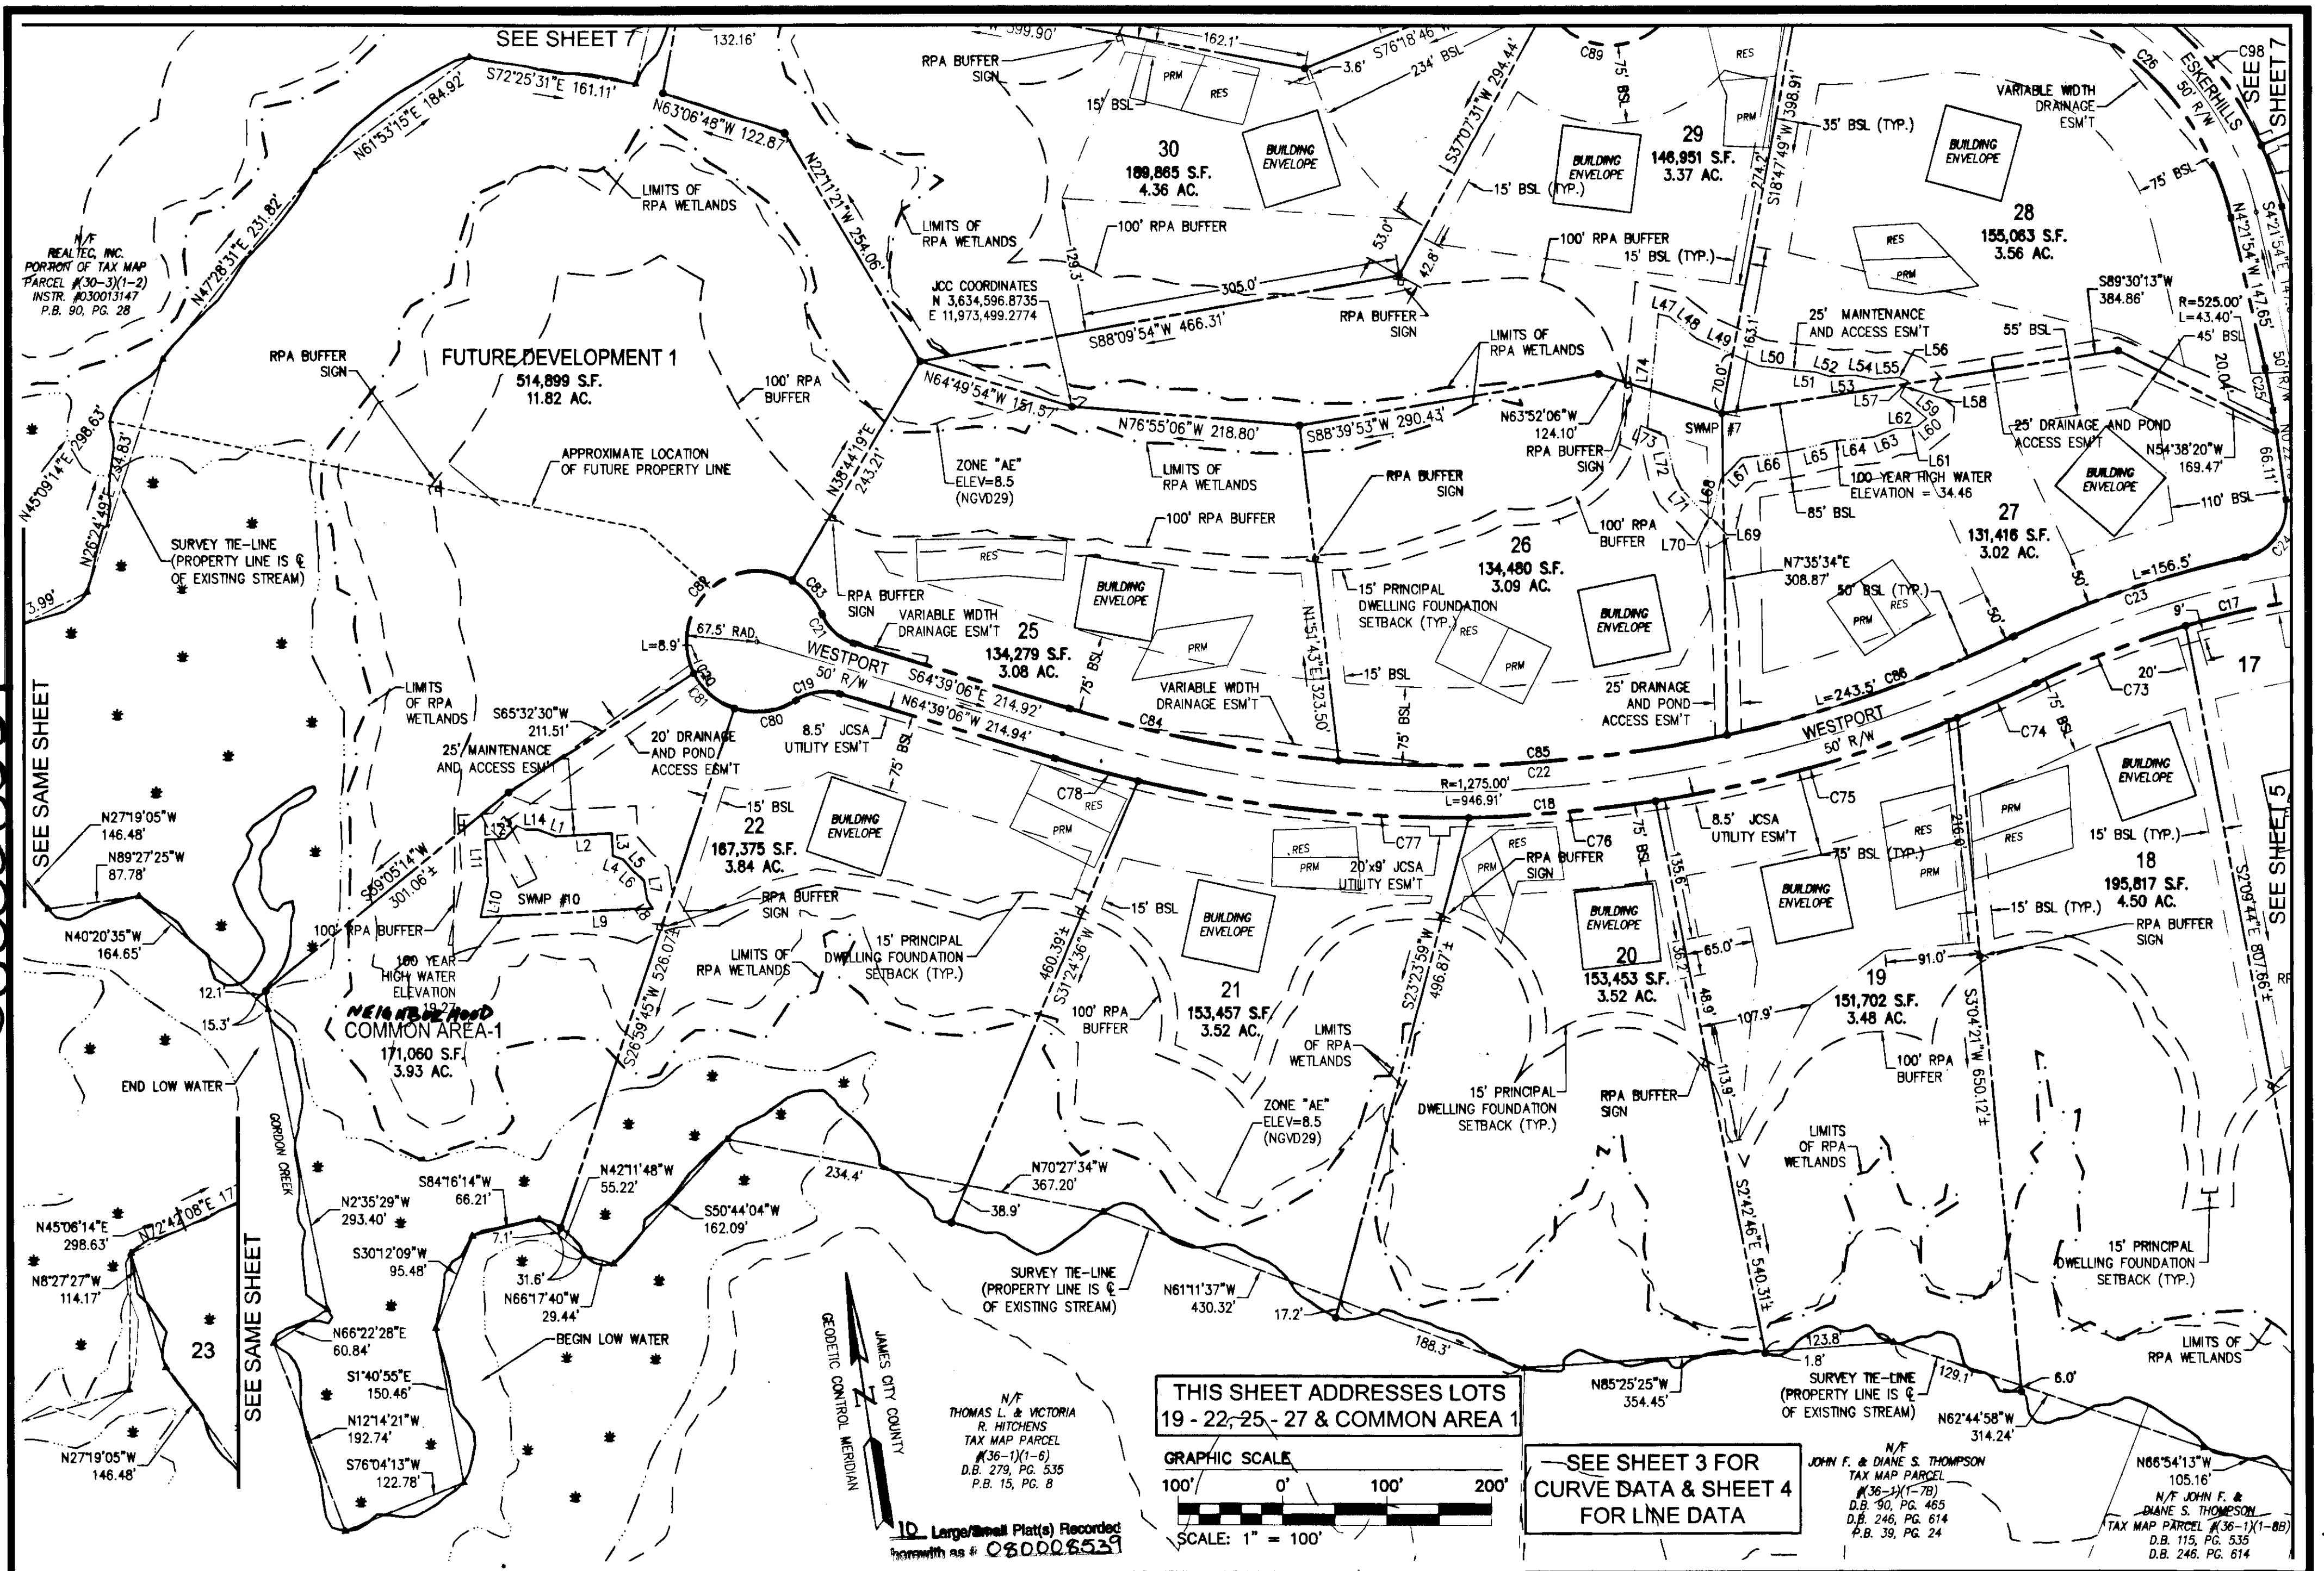

City of Williamsburg & County of James City  
Circuit Court: This PLAT was recorded on  
3-27-2008  
at 2:16 PM, P.B. # 08008539  
DOCUMENT # 08008539  
BETSY B. WOOLRIDGE, CLERK  
*Betsy B. Woolridge* Clerk

PLAT OF SUBDIVISION  
LOTS 5 - 22; 25 - 47, SECTION XXXV  
**FORD'S COLONY  
WILLIAMSBURG**  
POWhatan DISTRICT    JAMES CITY COUNTY    VIRGINIA

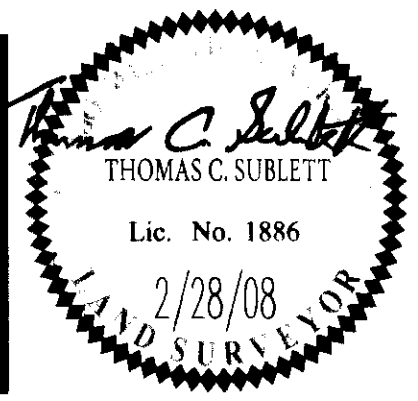

No.	DATE	REVISION / COMMENT / NOTE	REVISED BY	REVIEWED BY
4	2/28/08	REVISED PER COUNTY COMMENTS	JAG	AMR
3	2/15/08	REVISED PER COUNTY COMMENTS	JAG	GVC
2	8/9/07	REVISED PER COUNTY COMMENTS	JAG	AWT
1	1/24/07	REVISED PER COUNTY COMMENTS	JAG	AWT

Designed	Drawn
JAG	AES
Scale	Date
1"=100'	3/5/08
Project No.	
5652-21	
Drawing No.	
6 of 10	