
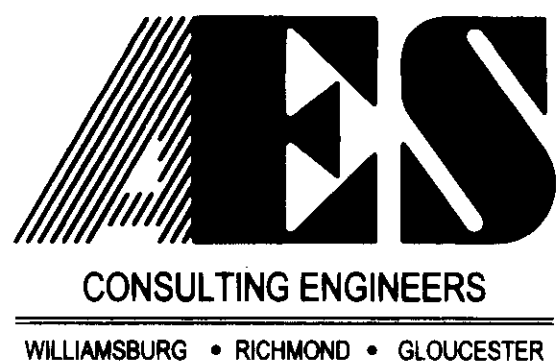


080011370

Large/Small-Plat(s) Recorded herewith as # 080011370

City of Williamsburg & County of James City Circuit Court. This PLAT was recorded on April 27, 2008 at 11:51 AM. PG. 1 of 1. DOCUMENT # 280011370. BETSY B. WOOLRIDGE, CLERK. Betsy B. Woolridge, Clerk

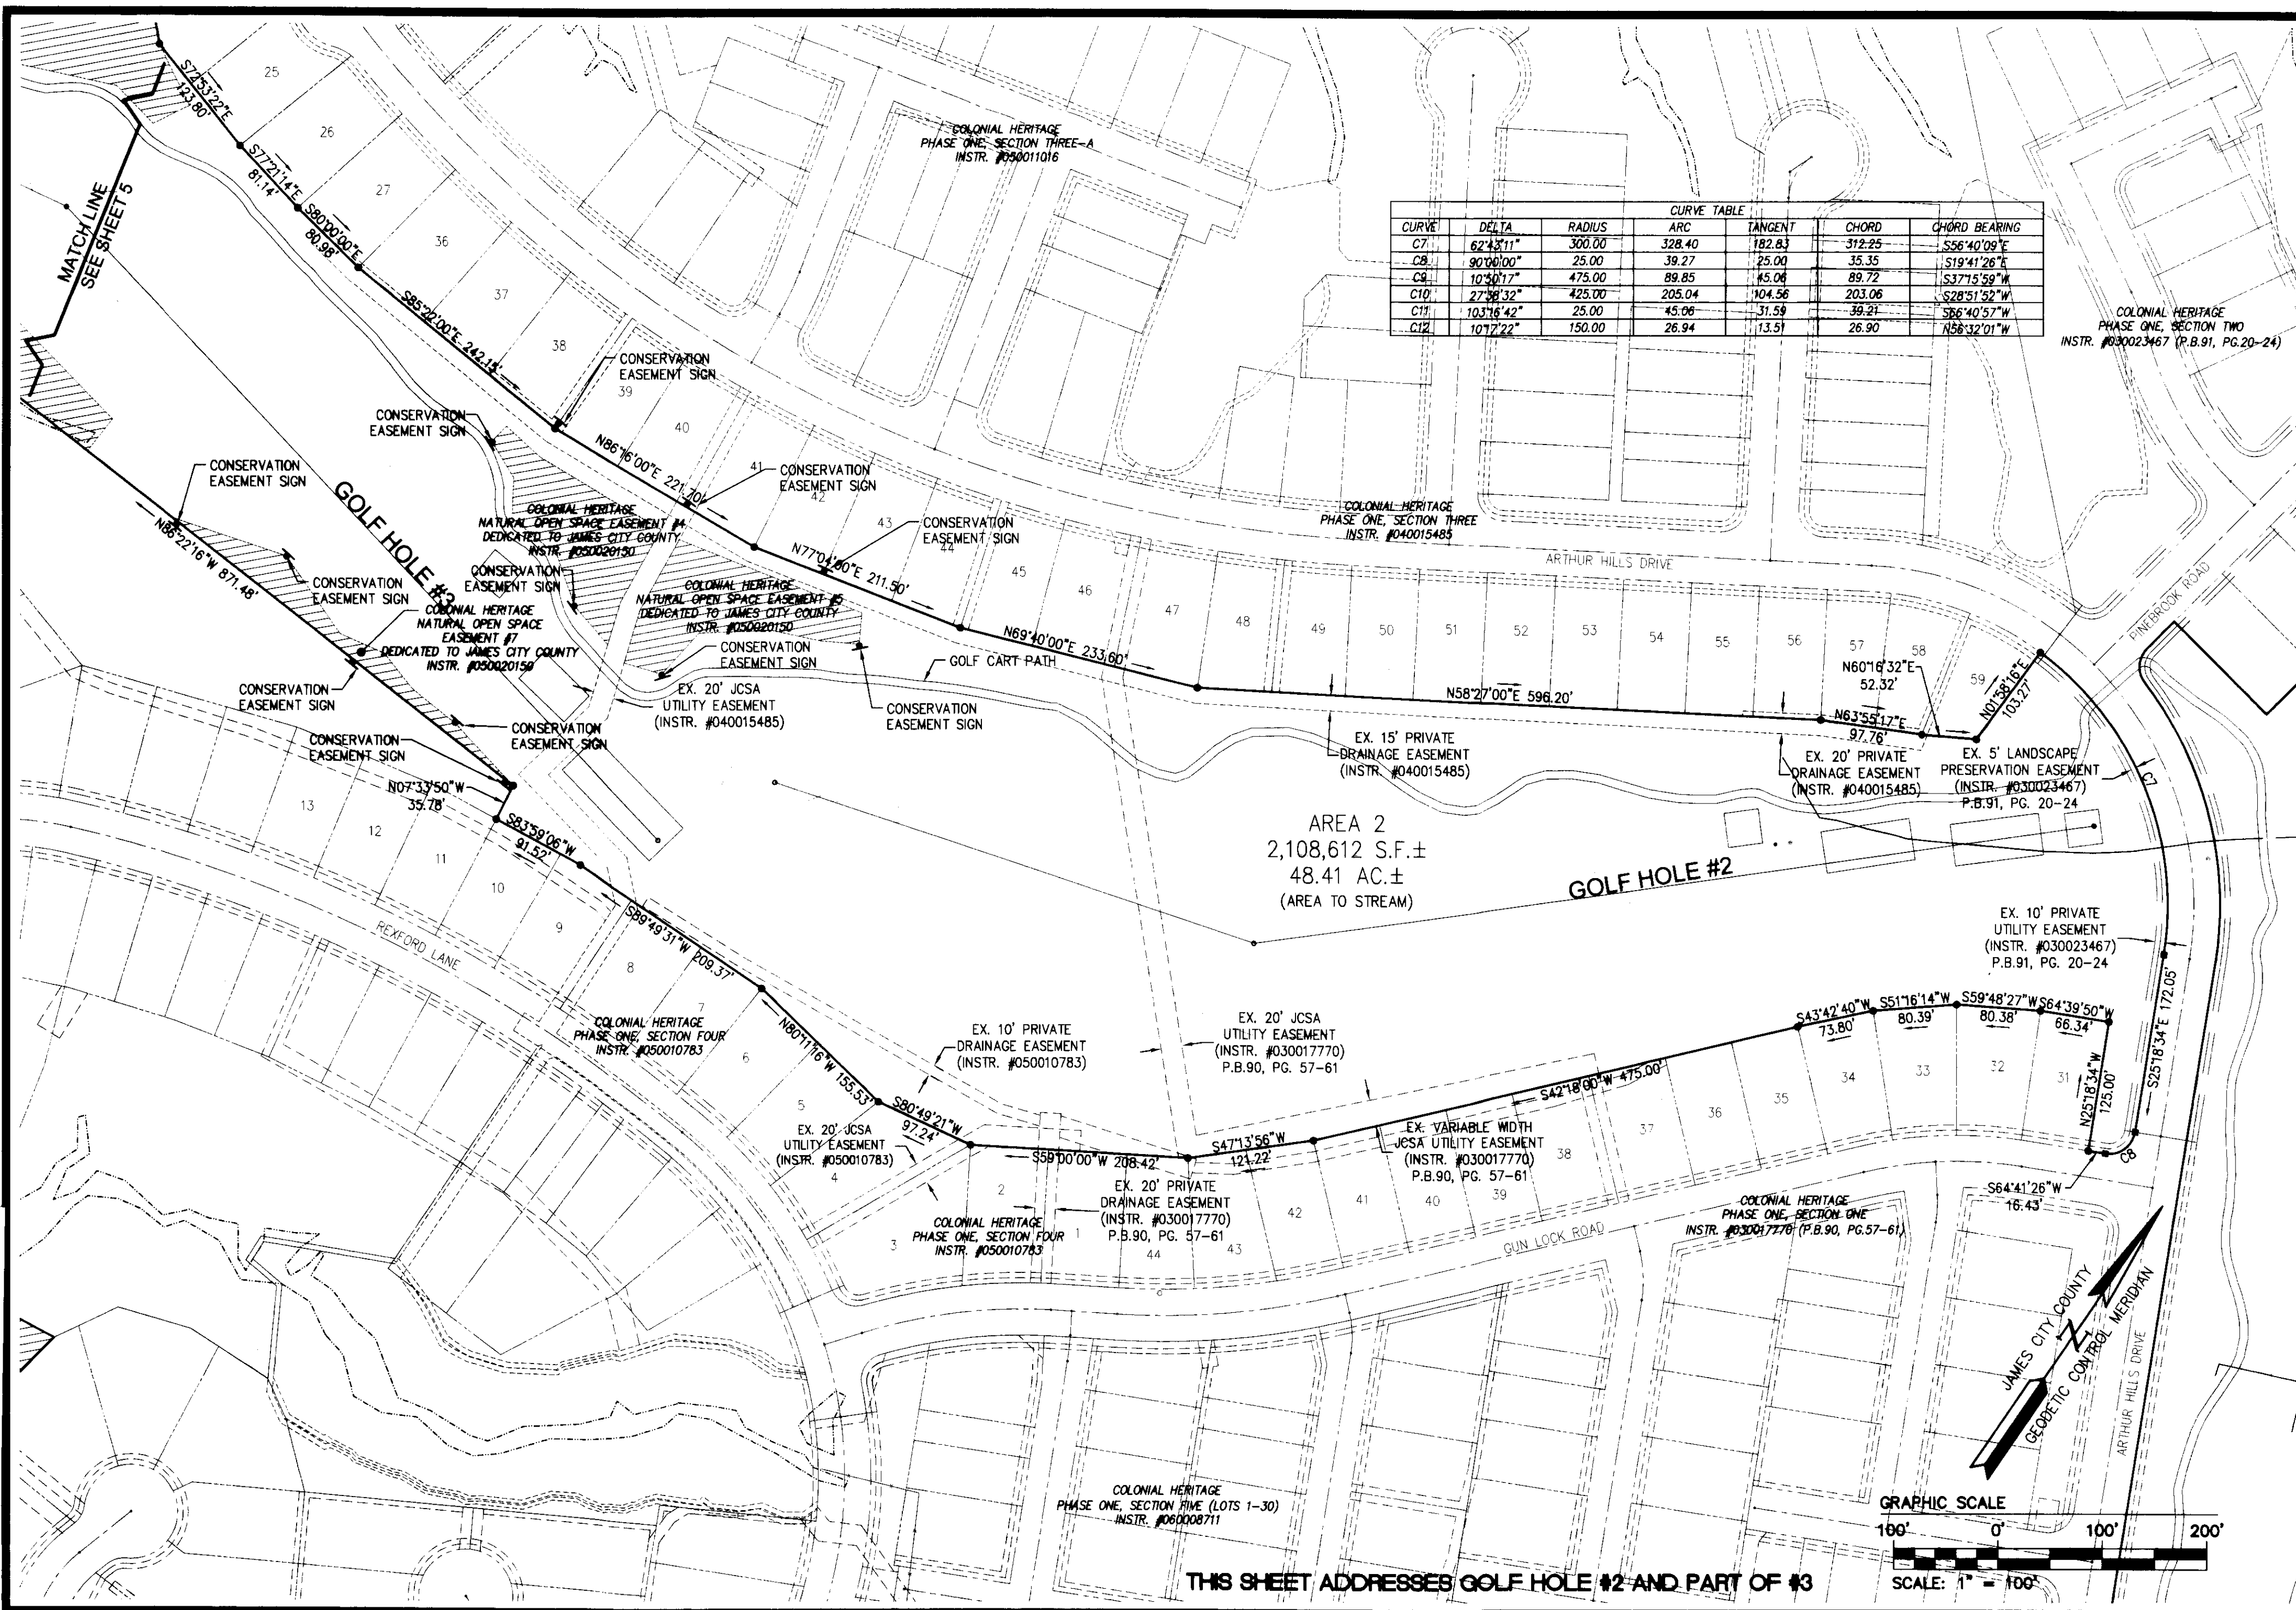

5248 Olde Towne Road, Suite 1
Williamsburg, Virginia 23188
(757) 253-0040
Fax (757) 220-8994

PLAT OF SUBDIVISION
COLONIAL HERITAGE
18 HOLE GOLF COURSE
PREPARED FOR COLONIAL HERITAGE LLC

STONEHOUSE DISTRICT JAMES CITY COUNTY VIRGINIA

4/13/06
G.T. WILSON, JR.
Lic. No. 1183

No.	DATE	REVISION / COMMENT / NOTE	BY
3	2/1/08	REVISED PER JAMES CITY COUNTY COMMENTS	HWP
2	11/27/07	REVISED PER JAMES CITY COUNTY COMMENTS	HWP
1	10/18/06	REVISED PER JAMES CITY COUNTY COMMENTS	HWP

Designed	Drawn
HWP	HEB
Scale	Date
1" = 100'	4/13/06
Project No.	
8881-11-P	
Drawing No.	
4 of 12	