
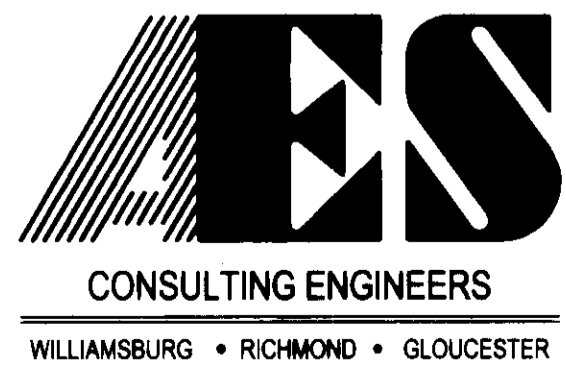


080011370

Large Print Plat(s) - 1600  
 Document # 080011370


City of Williamsburg & County of James City  
 Circuit Court. This PLAT was recorded on  
 April 29, 2008  
 at 11:51 AM/AM, PB PG  
 DOCUMENT # 080011370  
 BETSY B. WOOLRIDGE, CLERK  
 Betsy B. Woolridge Clerk

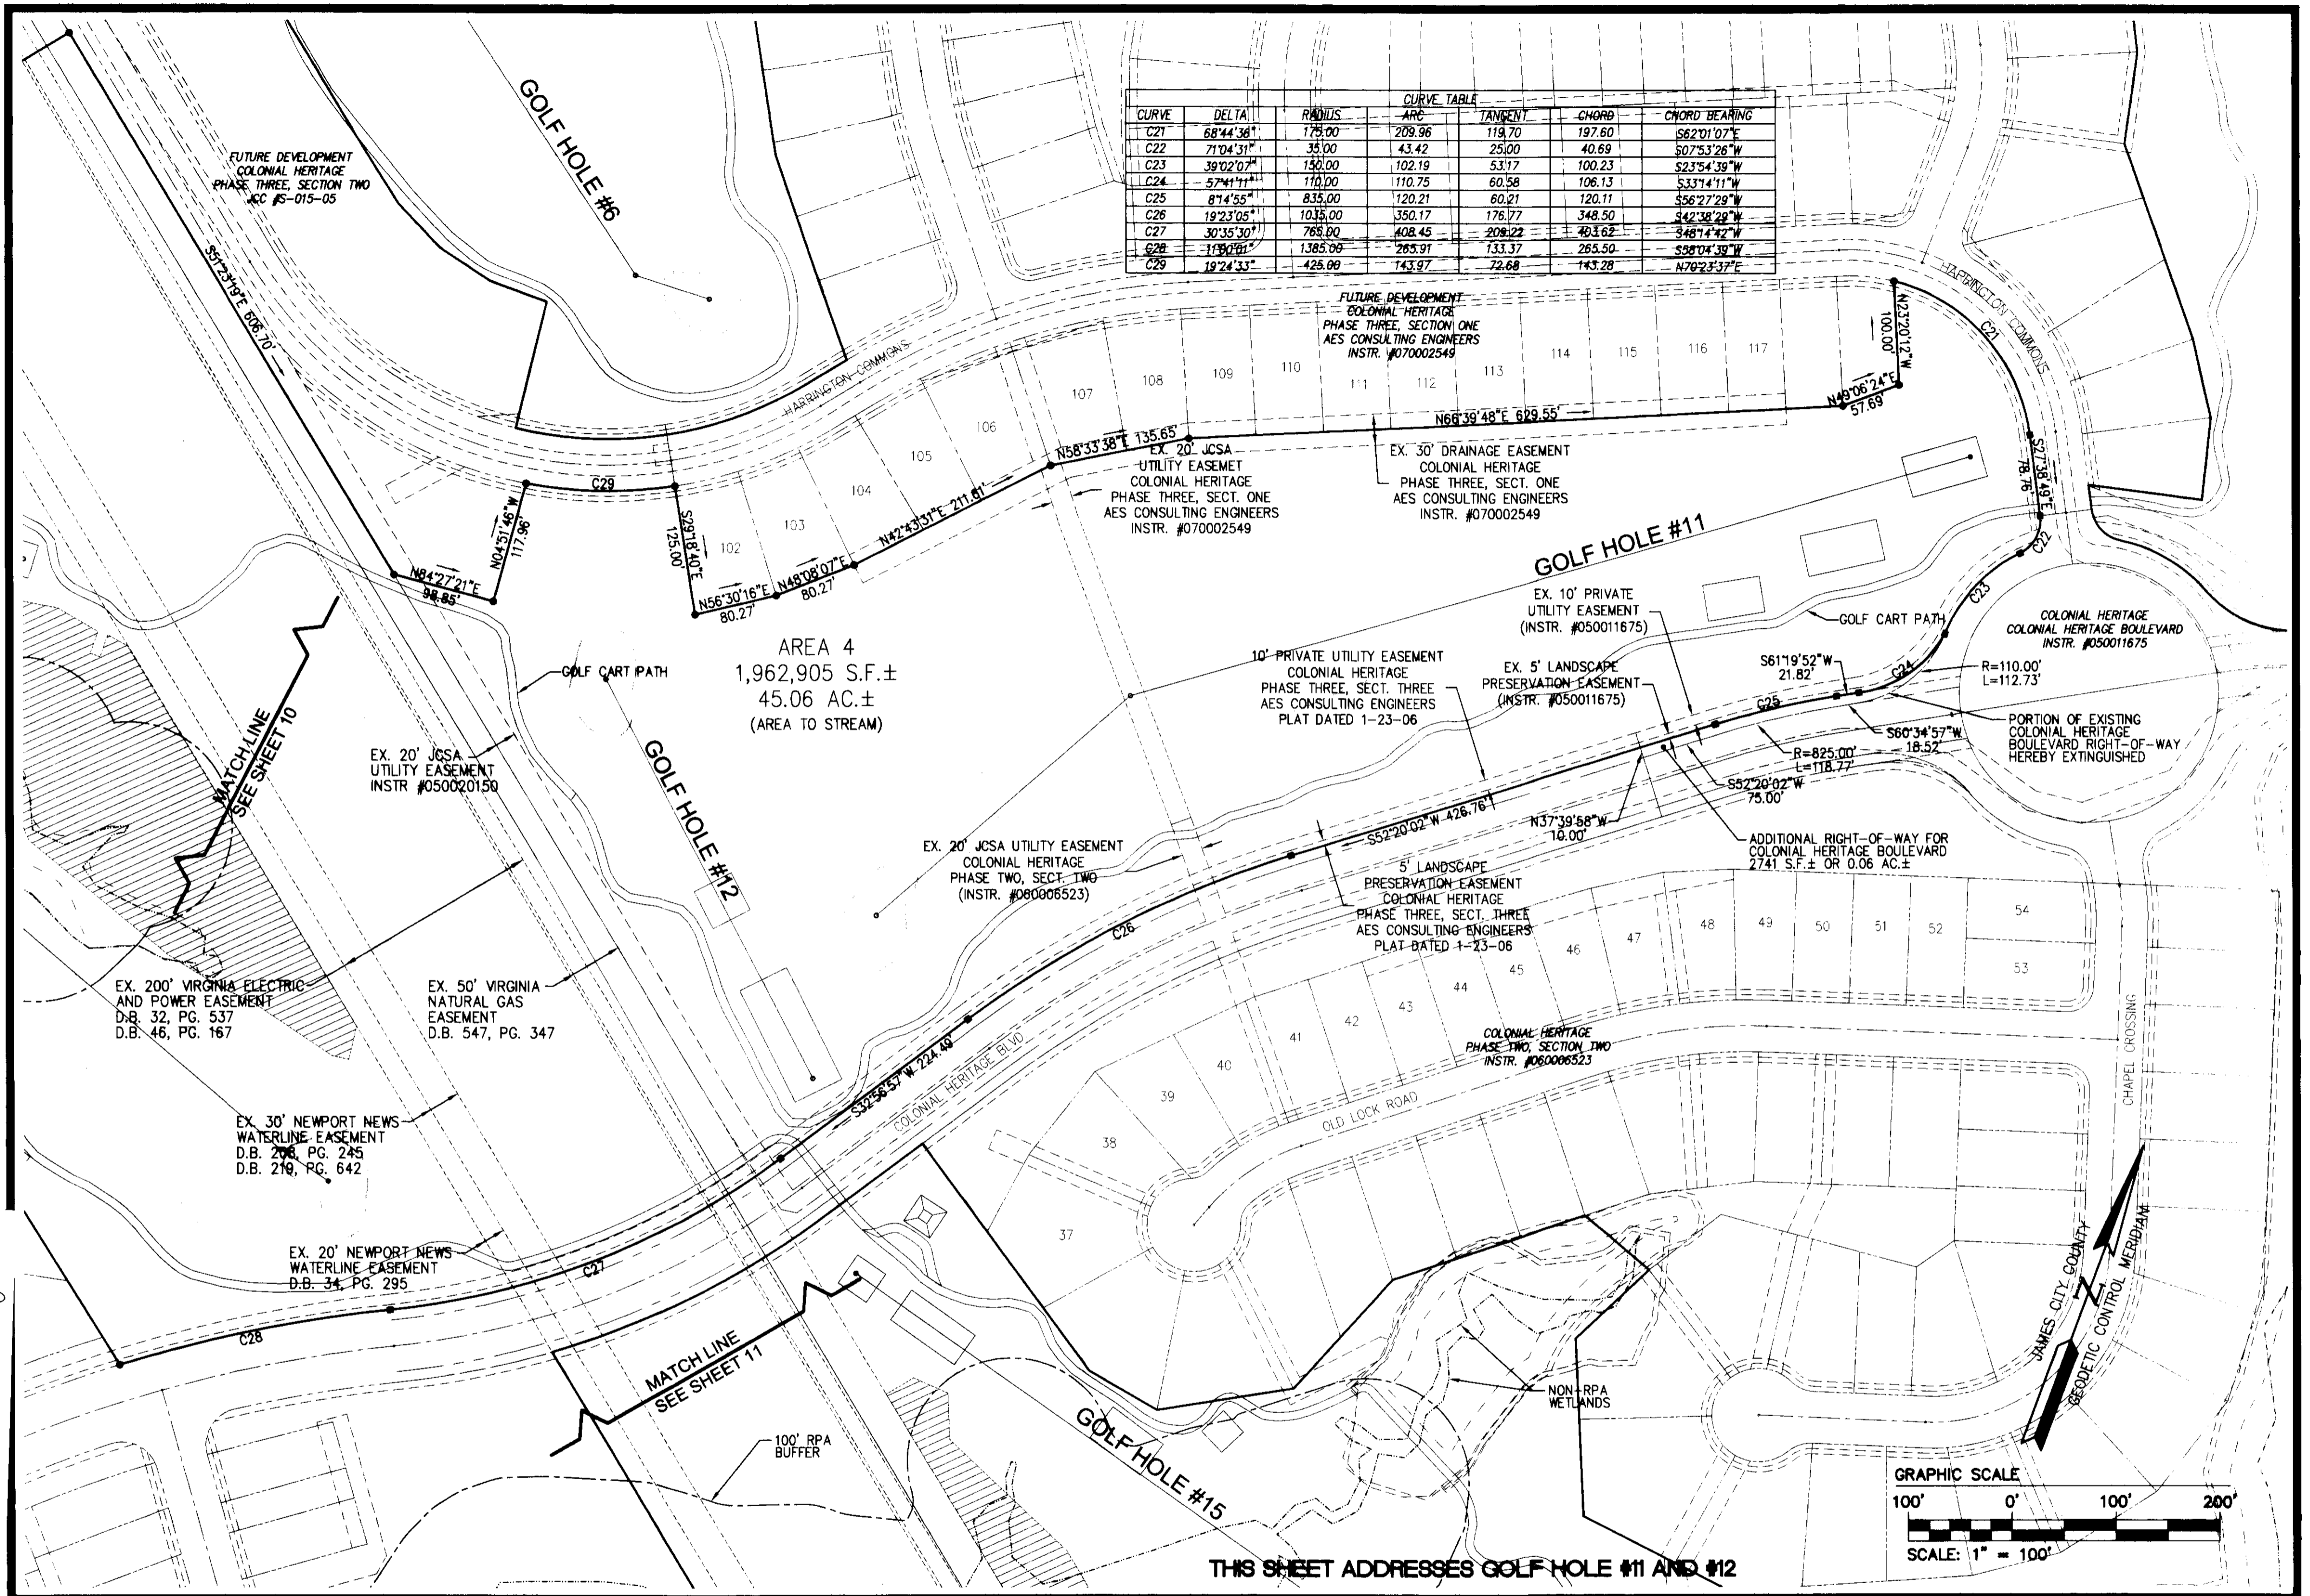

5248 Olde Towne Road, Suite 1  
 Williamsburg, Virginia 23188  
 (757) 253-0040  
 Fax (757) 220-8994

**PLAT OF SUBDIVISION**  
**COLONIAL HERITAGE**  
 18 HOLE GOLF COURSE  
 PREPARED FOR COLONIAL HERITAGE LLC

STONEHOUSE DISTRICT JAMES CITY COUNTY VIRGINIA

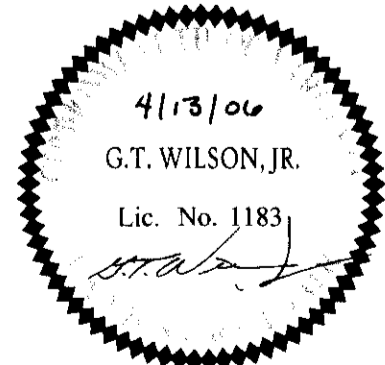

No.	DATE	REVISION / COMMENT / NOTE	BY
3	2/1/08	REVISED PER JAMES CITY COUNTY COMMENTS	HWP
2	11/27/07	REVISED PER JAMES CITY COUNTY COMMENTS	HWP
1	10/18/06	REVISED PER JAMES CITY COUNTY COMMENTS	HWP

Designed	Drawn
HWP	HEB
Scale	Date
1"=100'	4/13/06
Project No.	
8881-11-P	
Drawing No.	
9 of 12	