


080011370

Large Sheet-Plats, Record
Herewith as # 080011370

City of Williamsburg & County of James City
Circuit Court. This PLAT was recorded on
4/11/06 at 11:57 AM in PG
DOCUMENT # 080011370
BETSY B. WOOLRIDGE, CLERK
Clerk

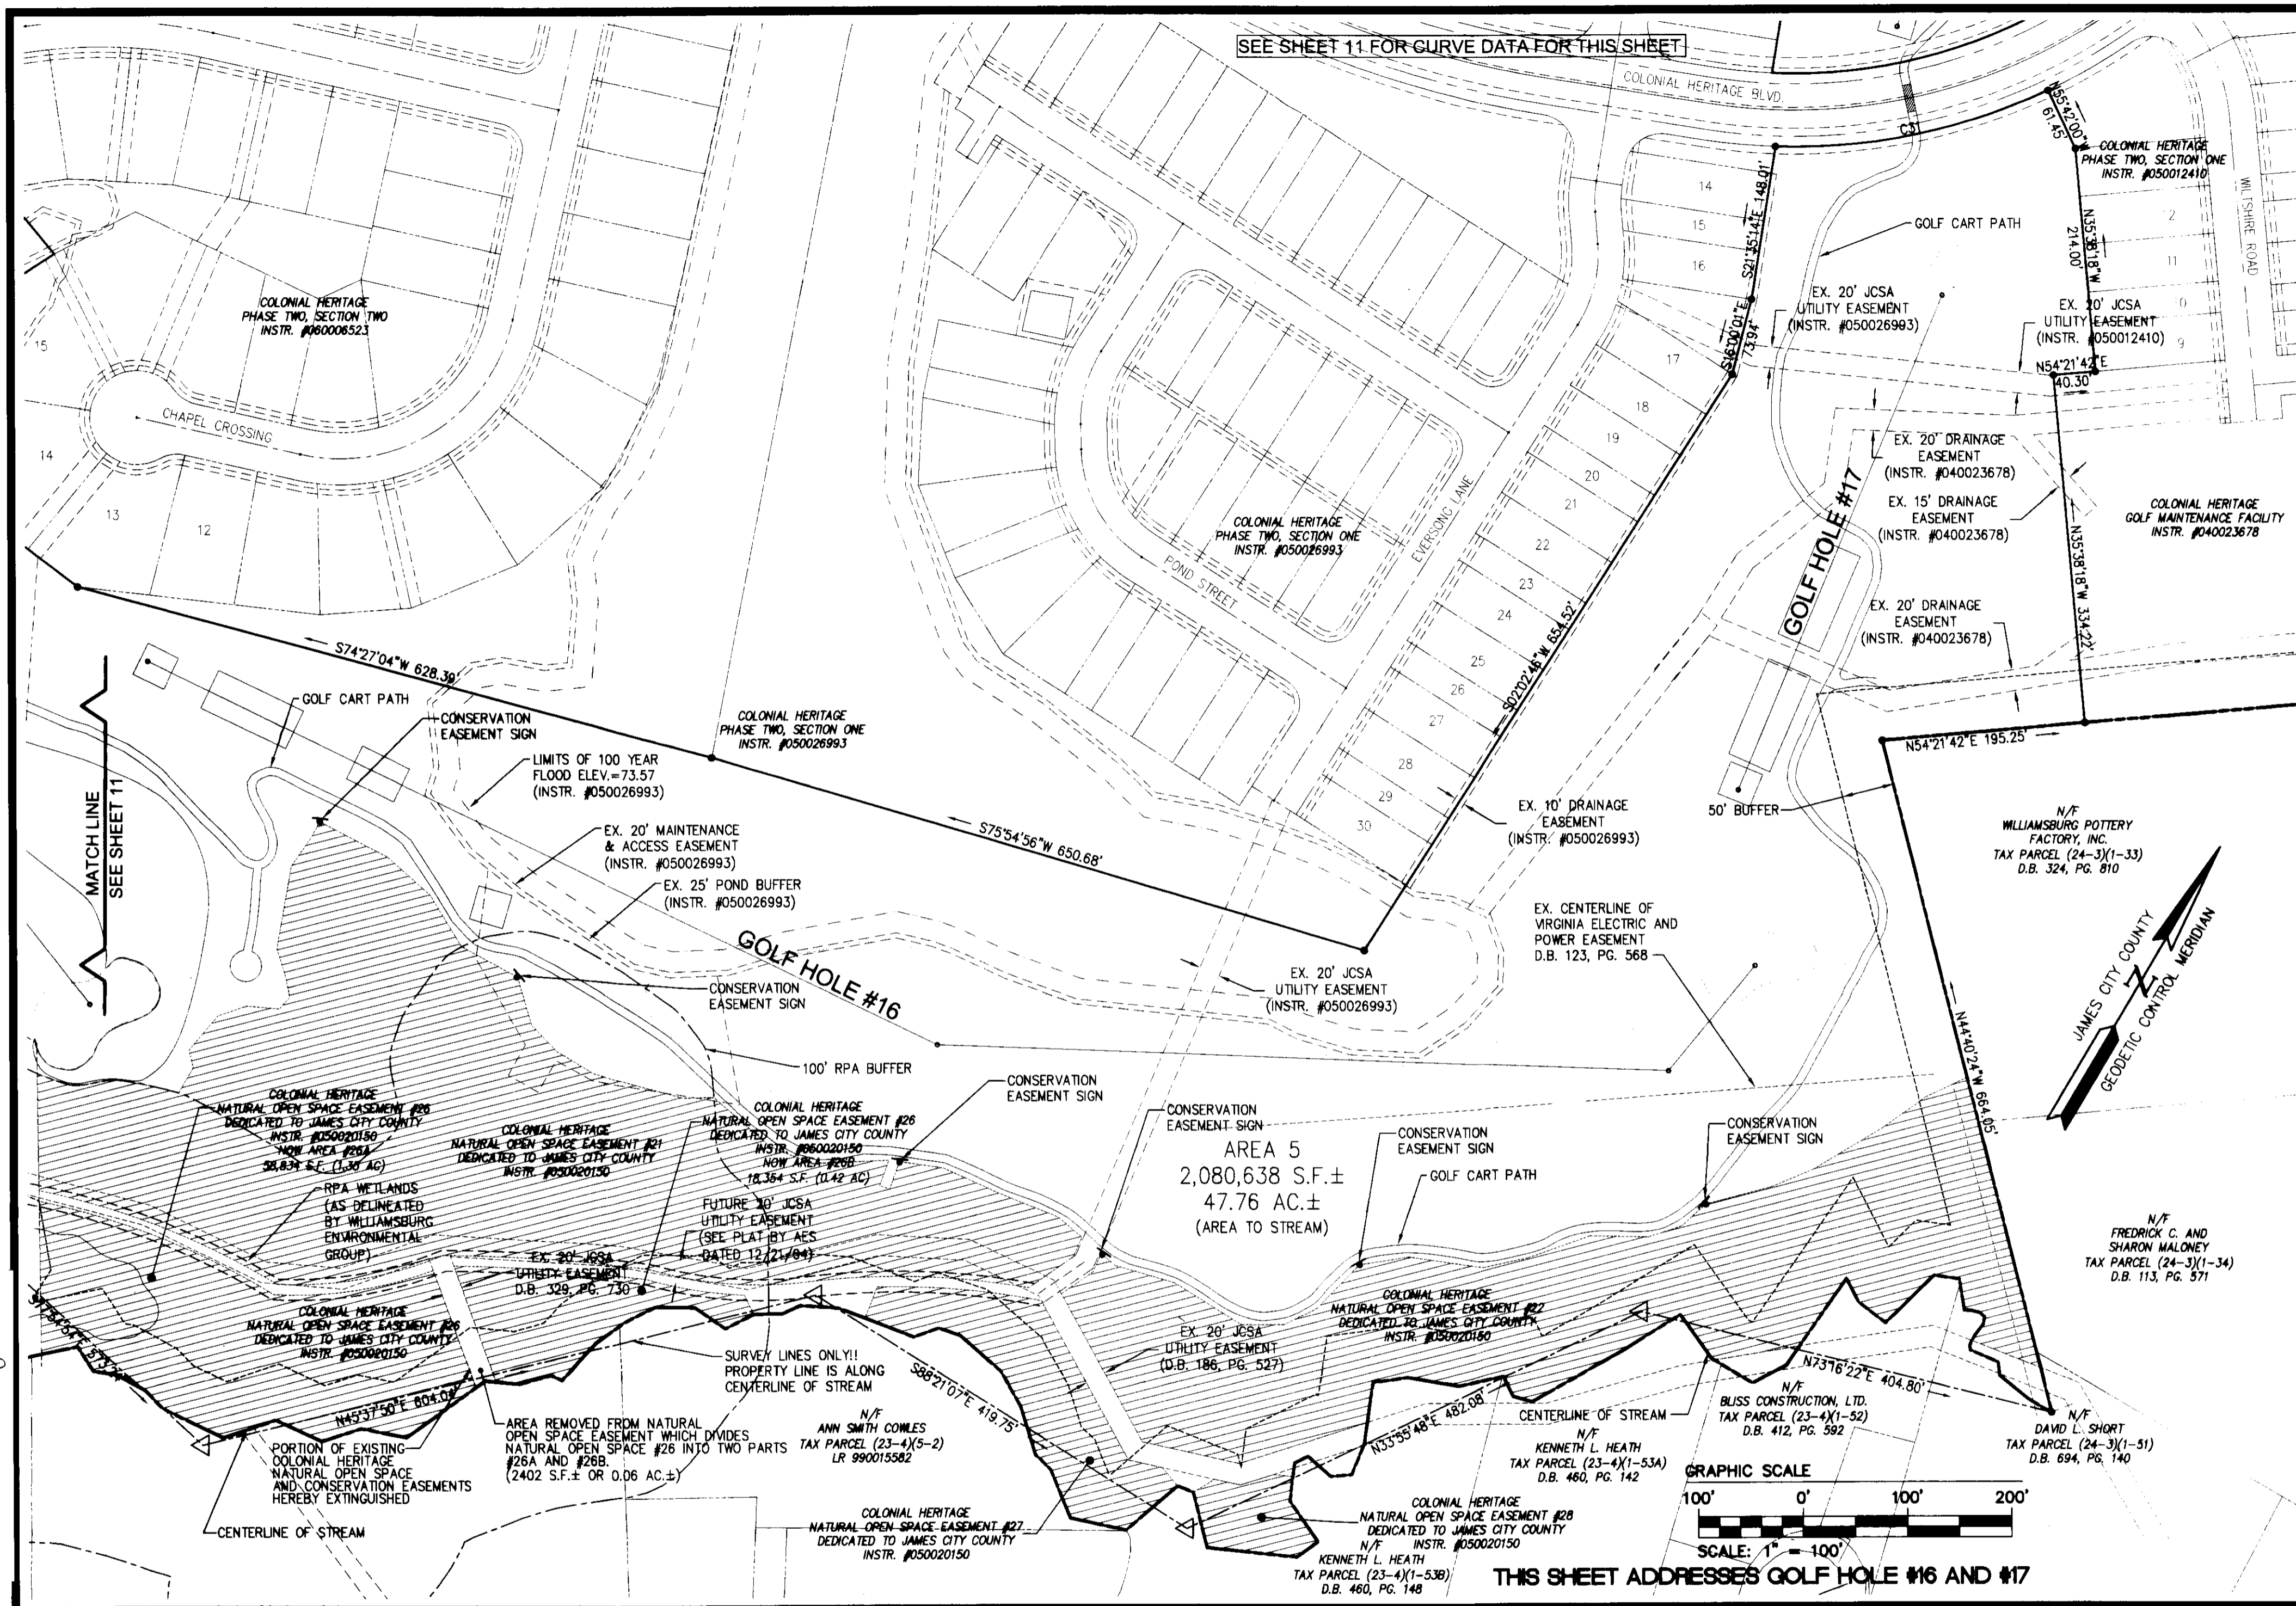


WILLIAMSBURG • RICHMOND • GLOUCESTER

5248 Olde Towne Road, Suite 1
Williamsburg, Virginia 23188
(757) 253-0040
Fax (757) 220-8994

PLAT OF SUBDIVISION
COLONIAL HERITAGE
18 HOLE GOLF COURSE
PREPARED FOR COLONIAL HERITAGE LLC

STONEHOUSE DISTRICT JAMES CITY COUNTY VIRGINIA

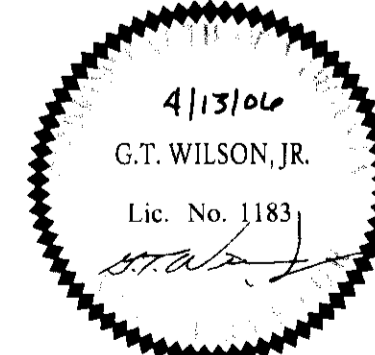

No.	DATE	REVISION / COMMENT / NOTE	BY
3	2/1/08	REVISED PER JAMES CITY COUNTY COMMENTS	HWP
2	11/27/07	REVISED PER JAMES CITY COUNTY COMMENTS	HWP
1	10/18/06	REVISED PER JAMES CITY COUNTY COMMENTS	HWP

Designed	Drawn
HWP	HEB
Scale	Date
1"=100'	4/13/06
Project No.	
8881-11-P	
Drawing No.	
12 of 12	