
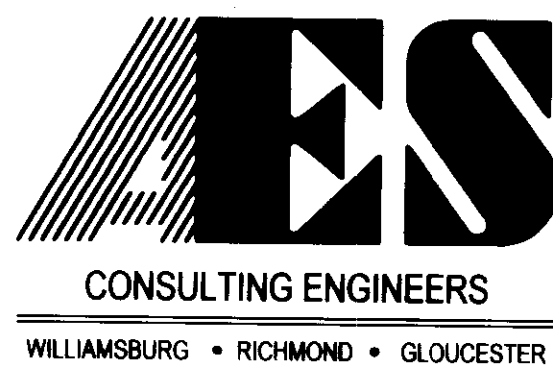



080012663

S:\Jobs\753120 Spencers Grant\dwg\Plate\NN WW EASEMENT PLAT\75320 ESMT SH 2.dwg, 4/28/2008 9:15:43 AM, Tony Taylor

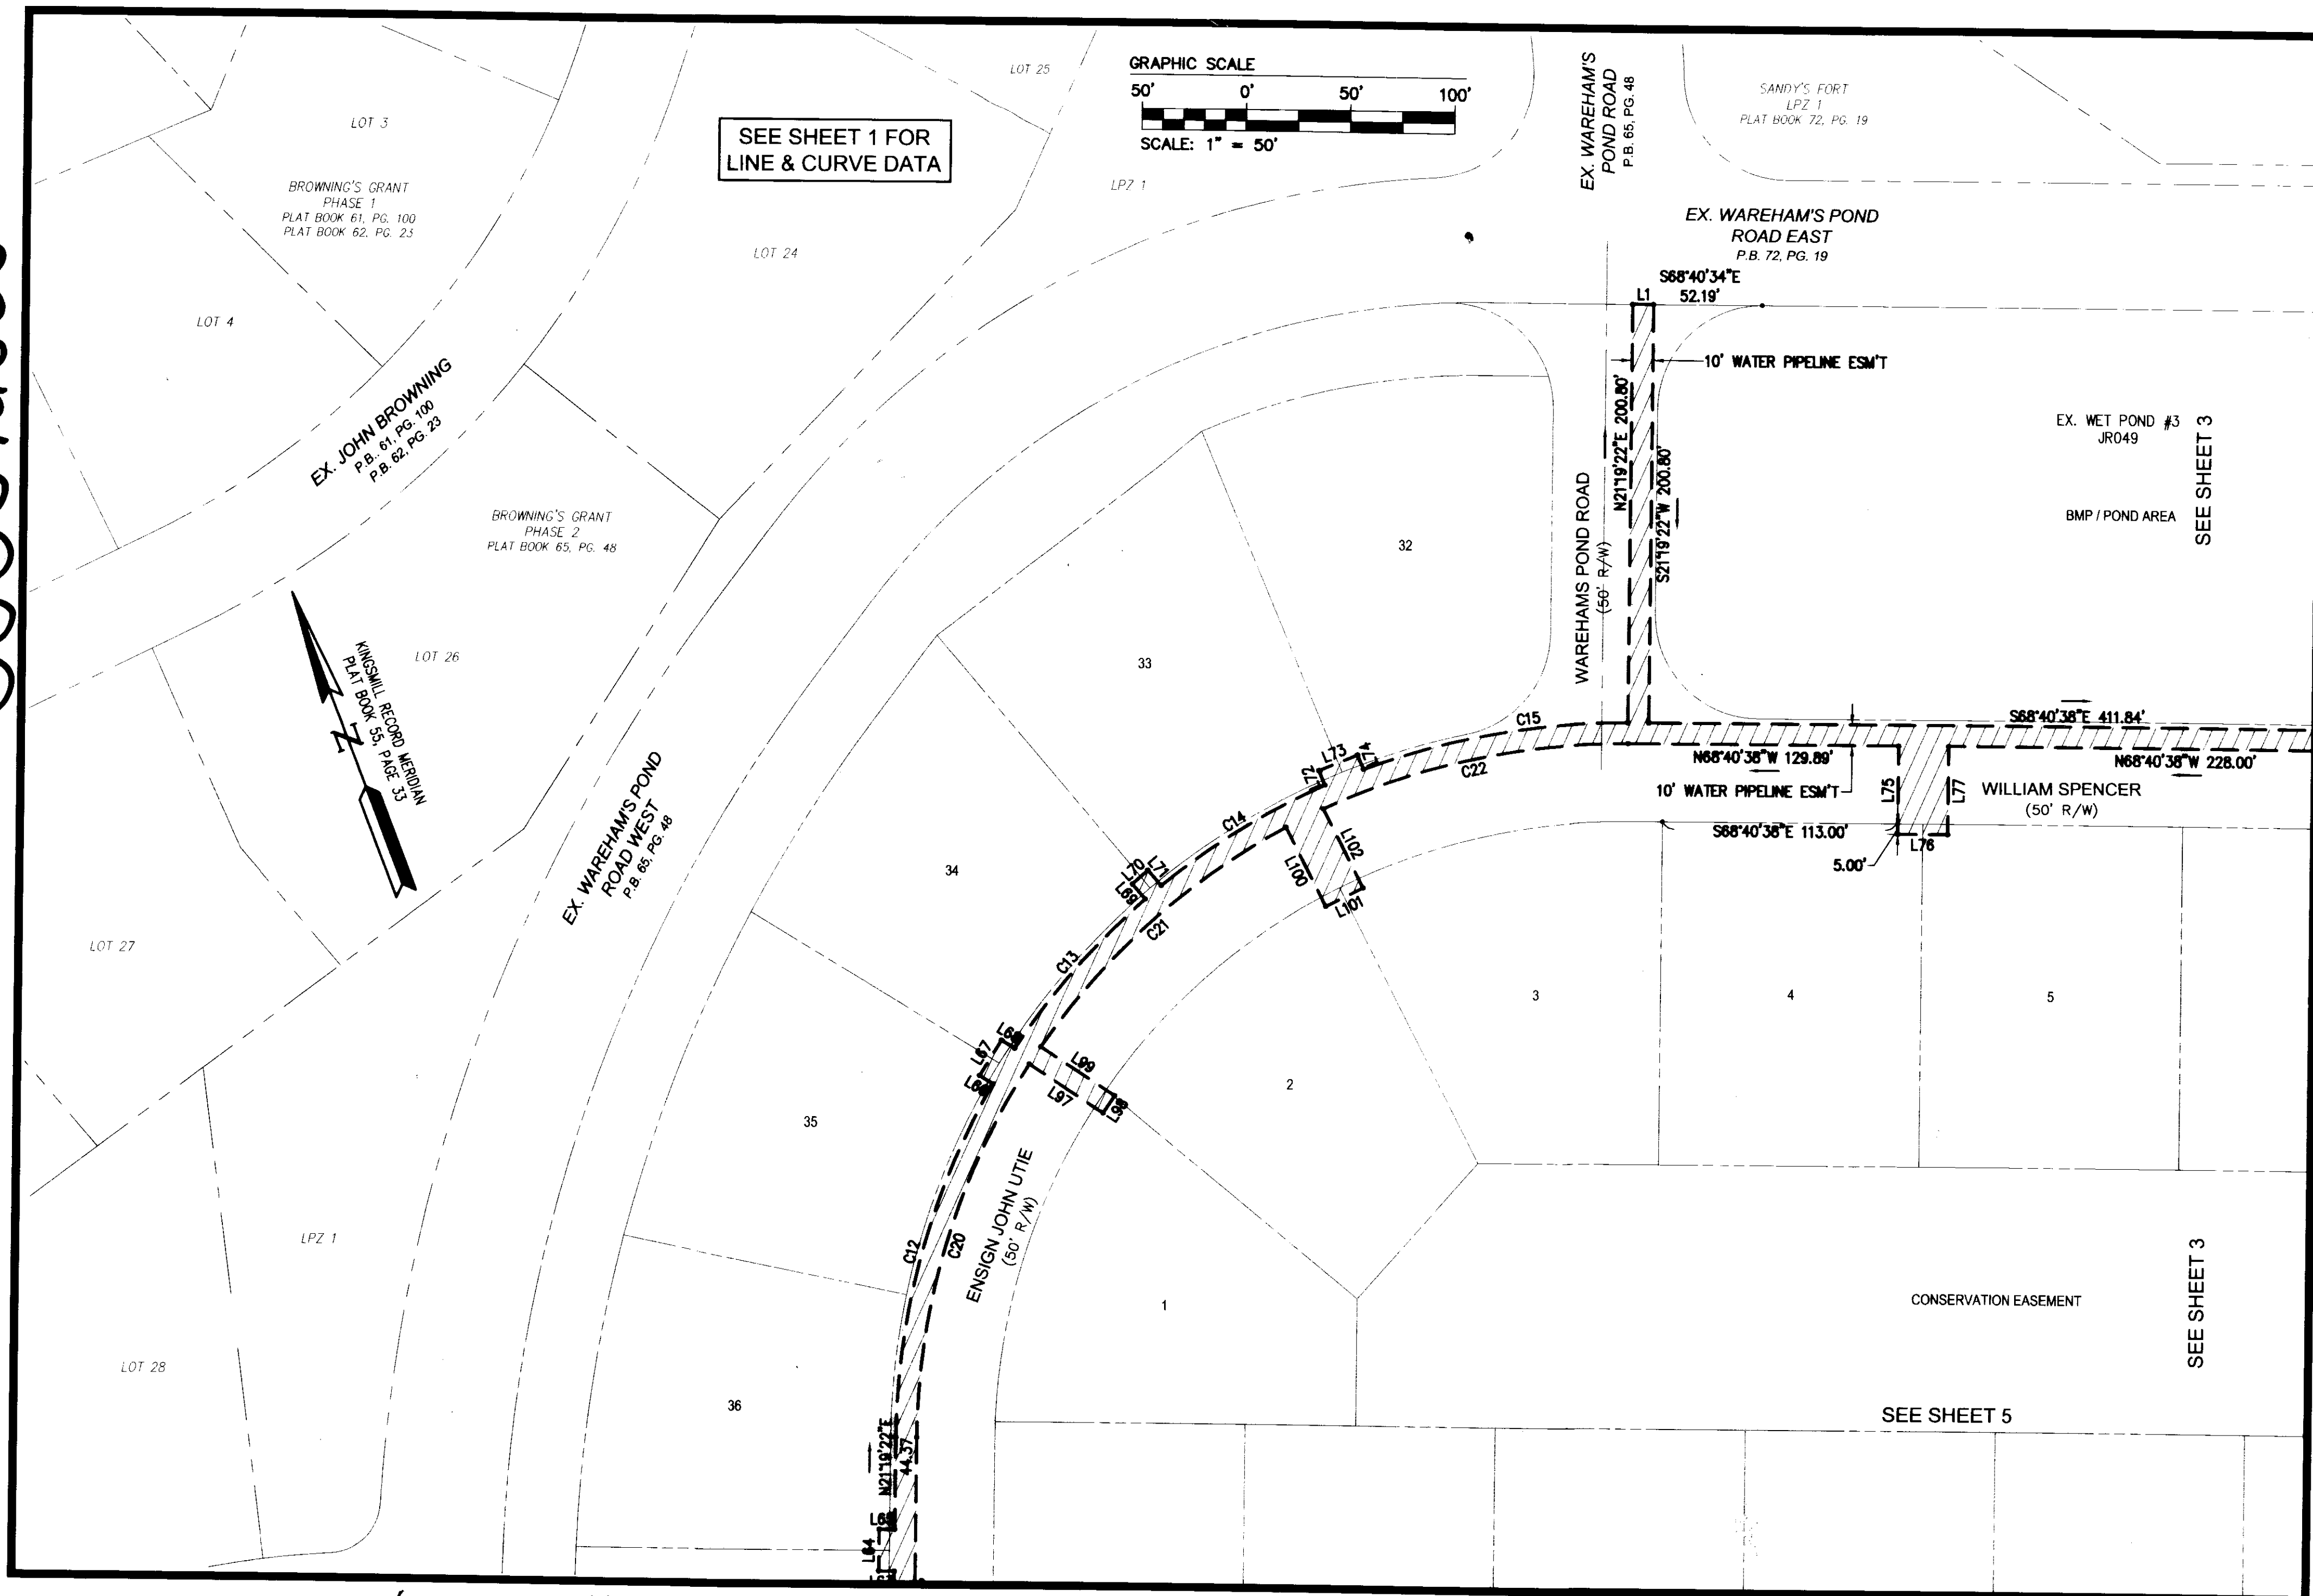

6 Large/Small Plat(s) Recorded
herewith as # 080012663
5248 Olde Towne Road, Suite 1
Williamsburg, Virginia 23188
(757) 253-0040
Fax (757) 220-8994

PLAT OF WATER PIPELINE EASEMENT
TO BE CONVEYED TO THE CITY OF NEWPORT NEWS
SPENCER'S GRANT
KINGSMILL ON THE JAMES
OWNER/DEVELOPER: BUSCH PROPERTIES, INC.
ROBERTS DISTRICT JAMES CITY COUNTY VIRGINIA

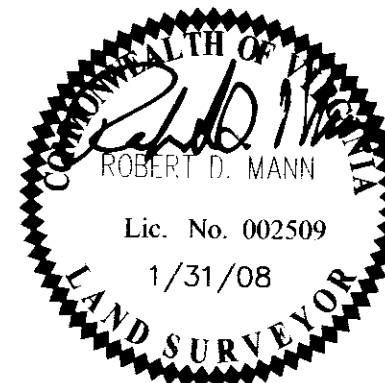

No.	DATE	REVISION / COMMENT / NOTE	BY

City of Williamsburg & County of James City Circuit Court: This PLAT was recorded on <u>15 May 2008</u>	Designed MAR/REC	Drawn AES
at <u>1:20</u> AM/PM, PG. <u> </u> DOCUMENT # <u>080012663</u>	Scale 1"=50'	Date 1/31/08
BETSY B. WOOLRIDGE, CLERK <i>Betsy B. Woolridge</i> Clerk	Project No. 7753-20	Drawing No. 2 of 6