





080012663

S:\Jobs\775320 Spencers Grant\dwg\Plat\NN VW EASEMENT PLAT\775320 ESMT SH 6.dwg, 4/28/2008 9:19:14 AM, Tony Taylor

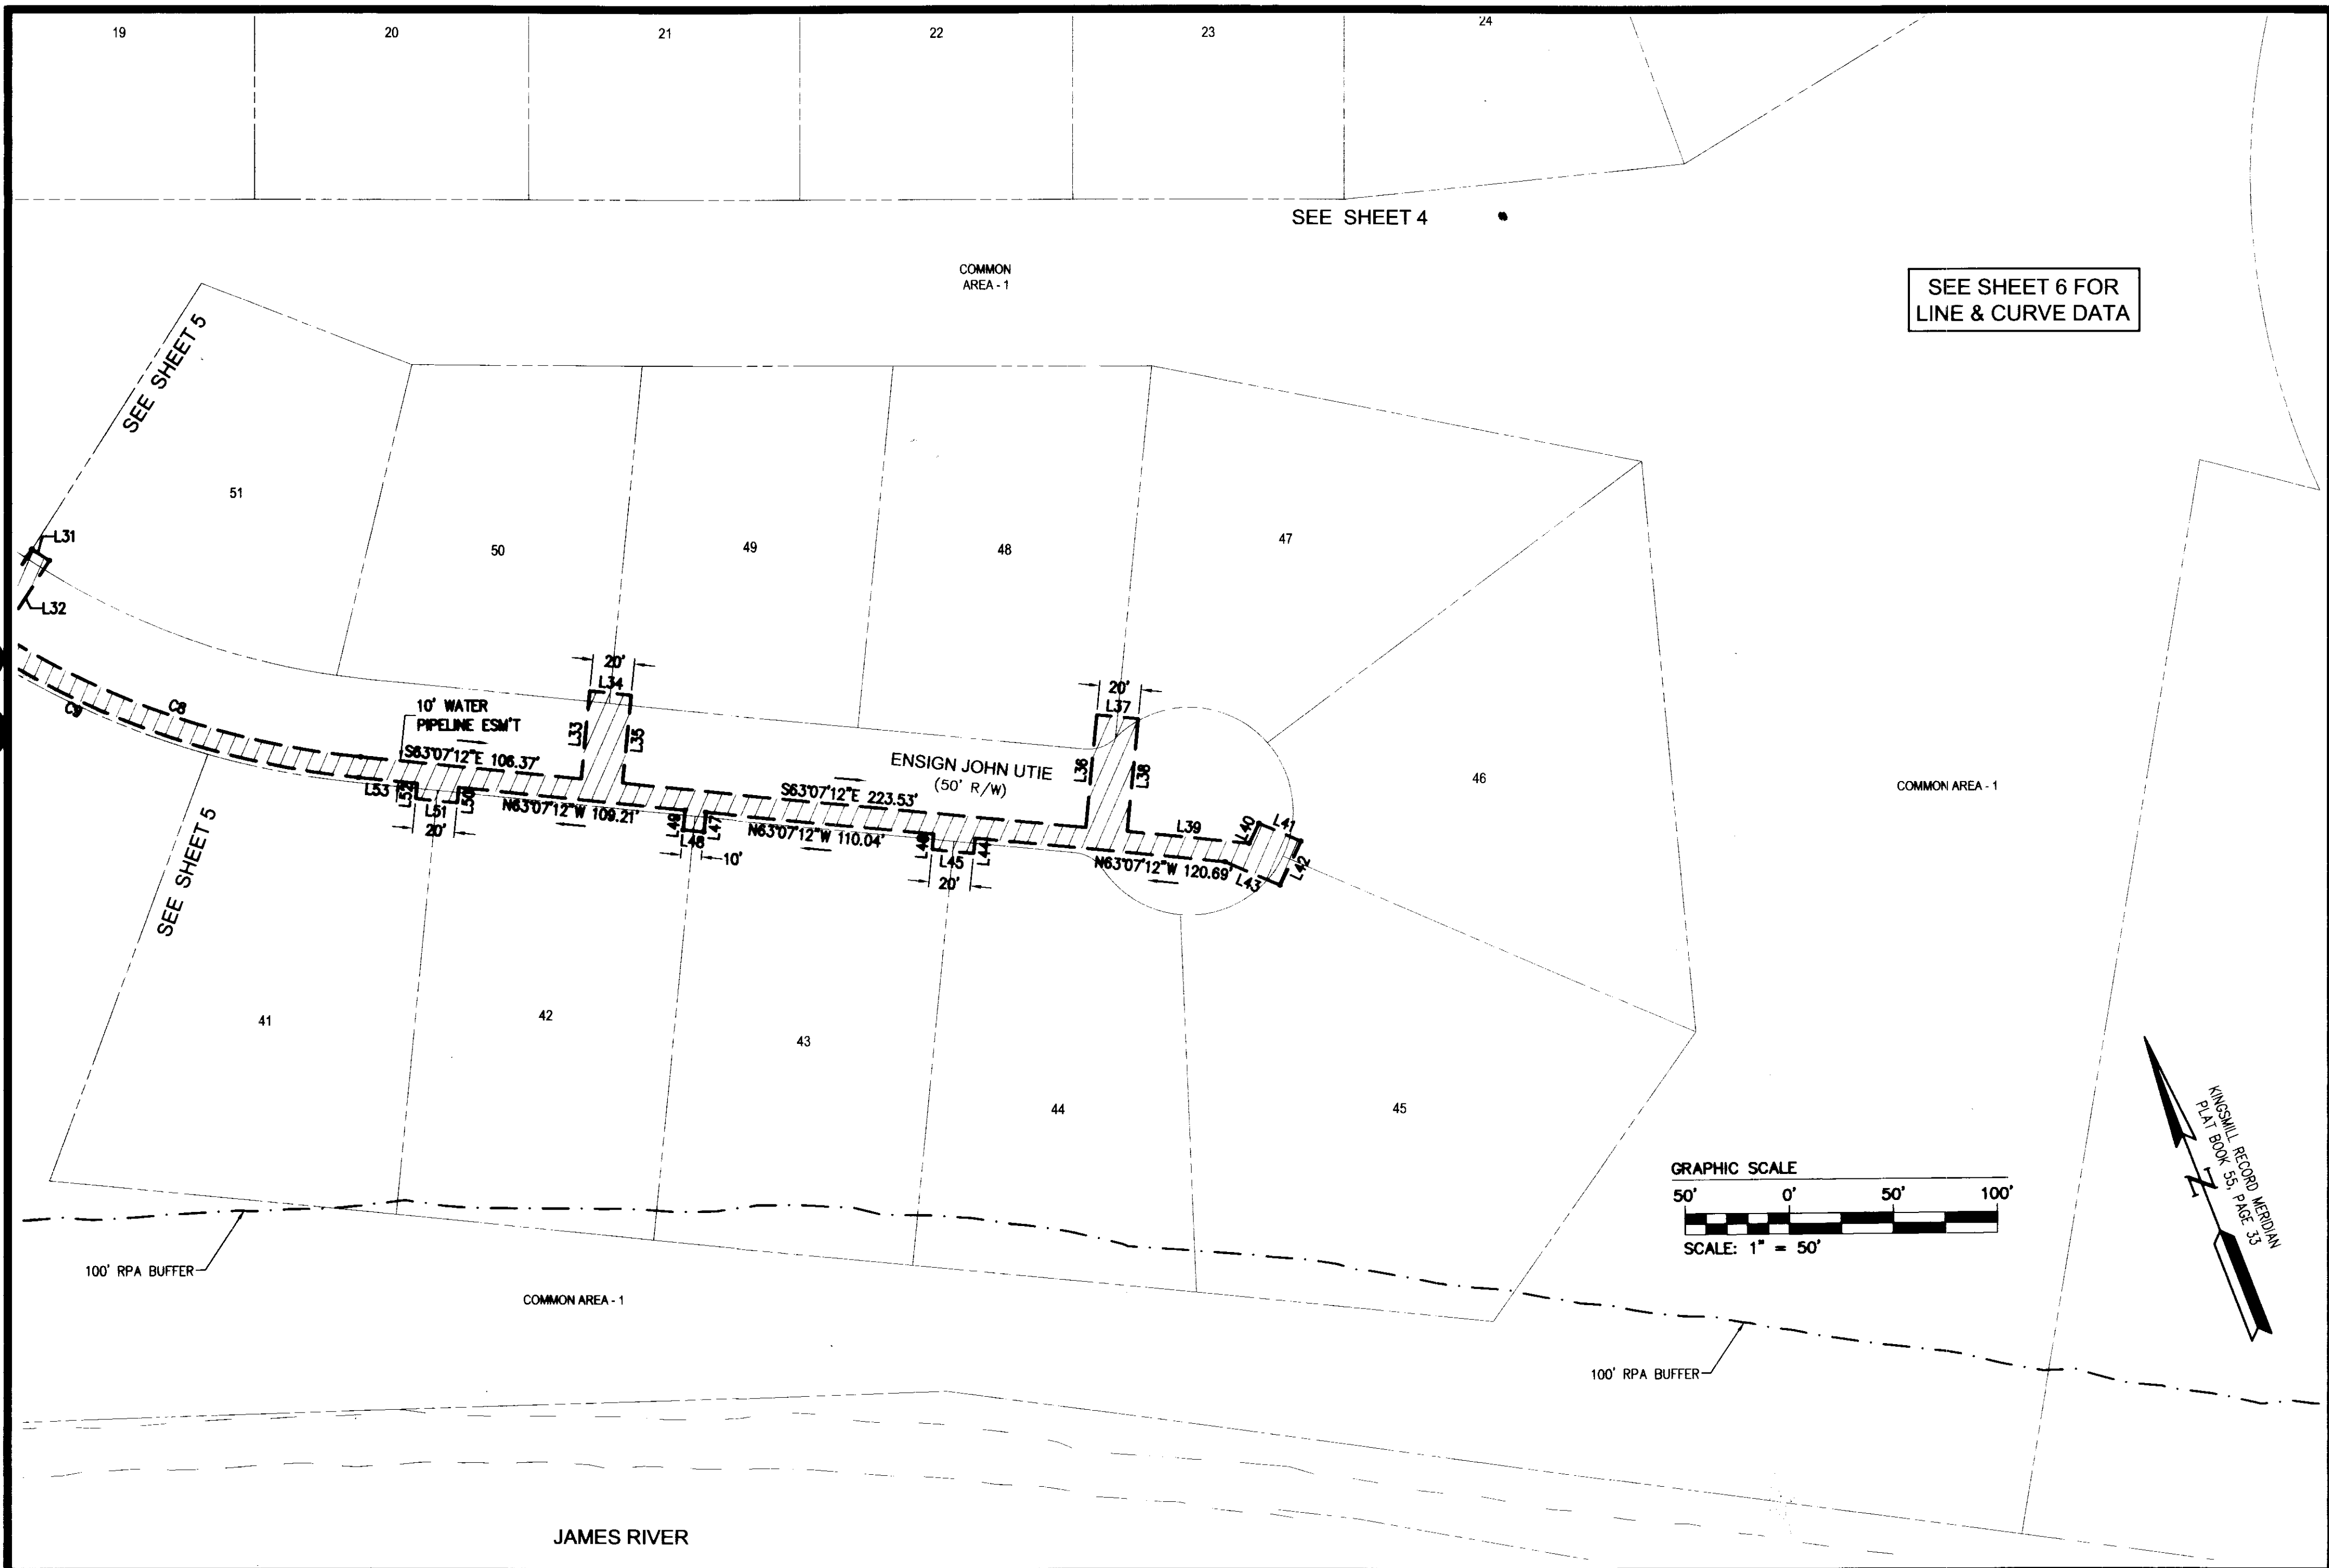

SEE SHEET 4

SEE SHEET 6 FOR LINE & CURVE DATA

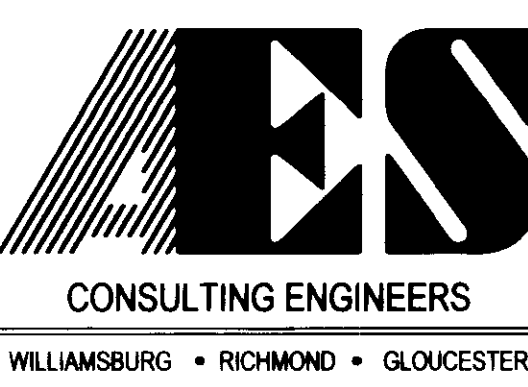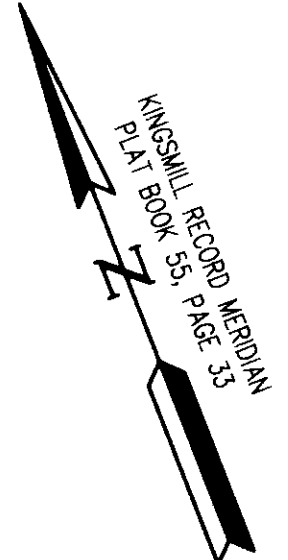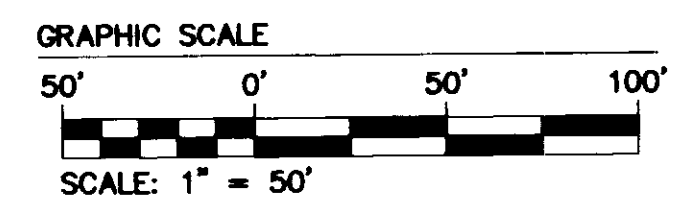


6 Large/Small Plat(s) Recorded
 herewith as # 080012663

5248 Olde Towne Road, Suite 1
 Williamsburg, Virginia 23188
 (757) 253-0040
 Fax (757) 220-8994

PLAT OF WATER PIPELINE EASEMENT
 TO BE CONVEYED TO THE CITY OF NEWPORT NEWS
SPENCER'S GRANT
KINGSMILL ON THE JAMES
 OWNER/DEVELOPER: BUSCH PROPERTIES, INC.

ROBERTS DISTRICT JAMES CITY COUNTY VIRGINIA

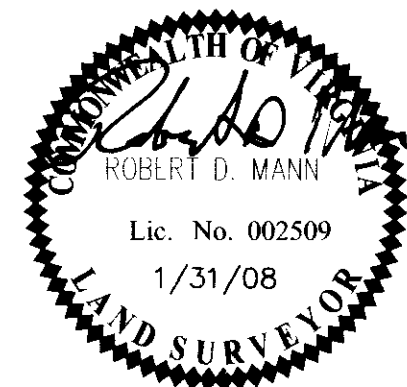

No.	DATE	REVISION / COMMENT / NOTE	BY

Designed MAR/REC	Drawn AES
Scale 1"=50'	Date 1/31/08
Project No. 7753-20	
Drawing No. 6 of 6	