
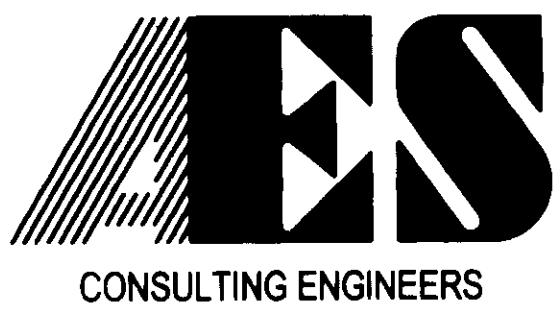
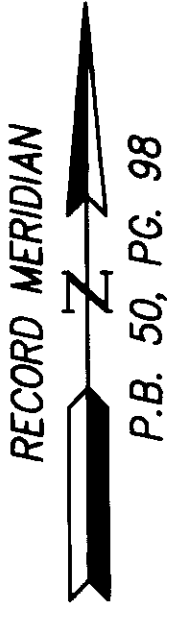



080012696

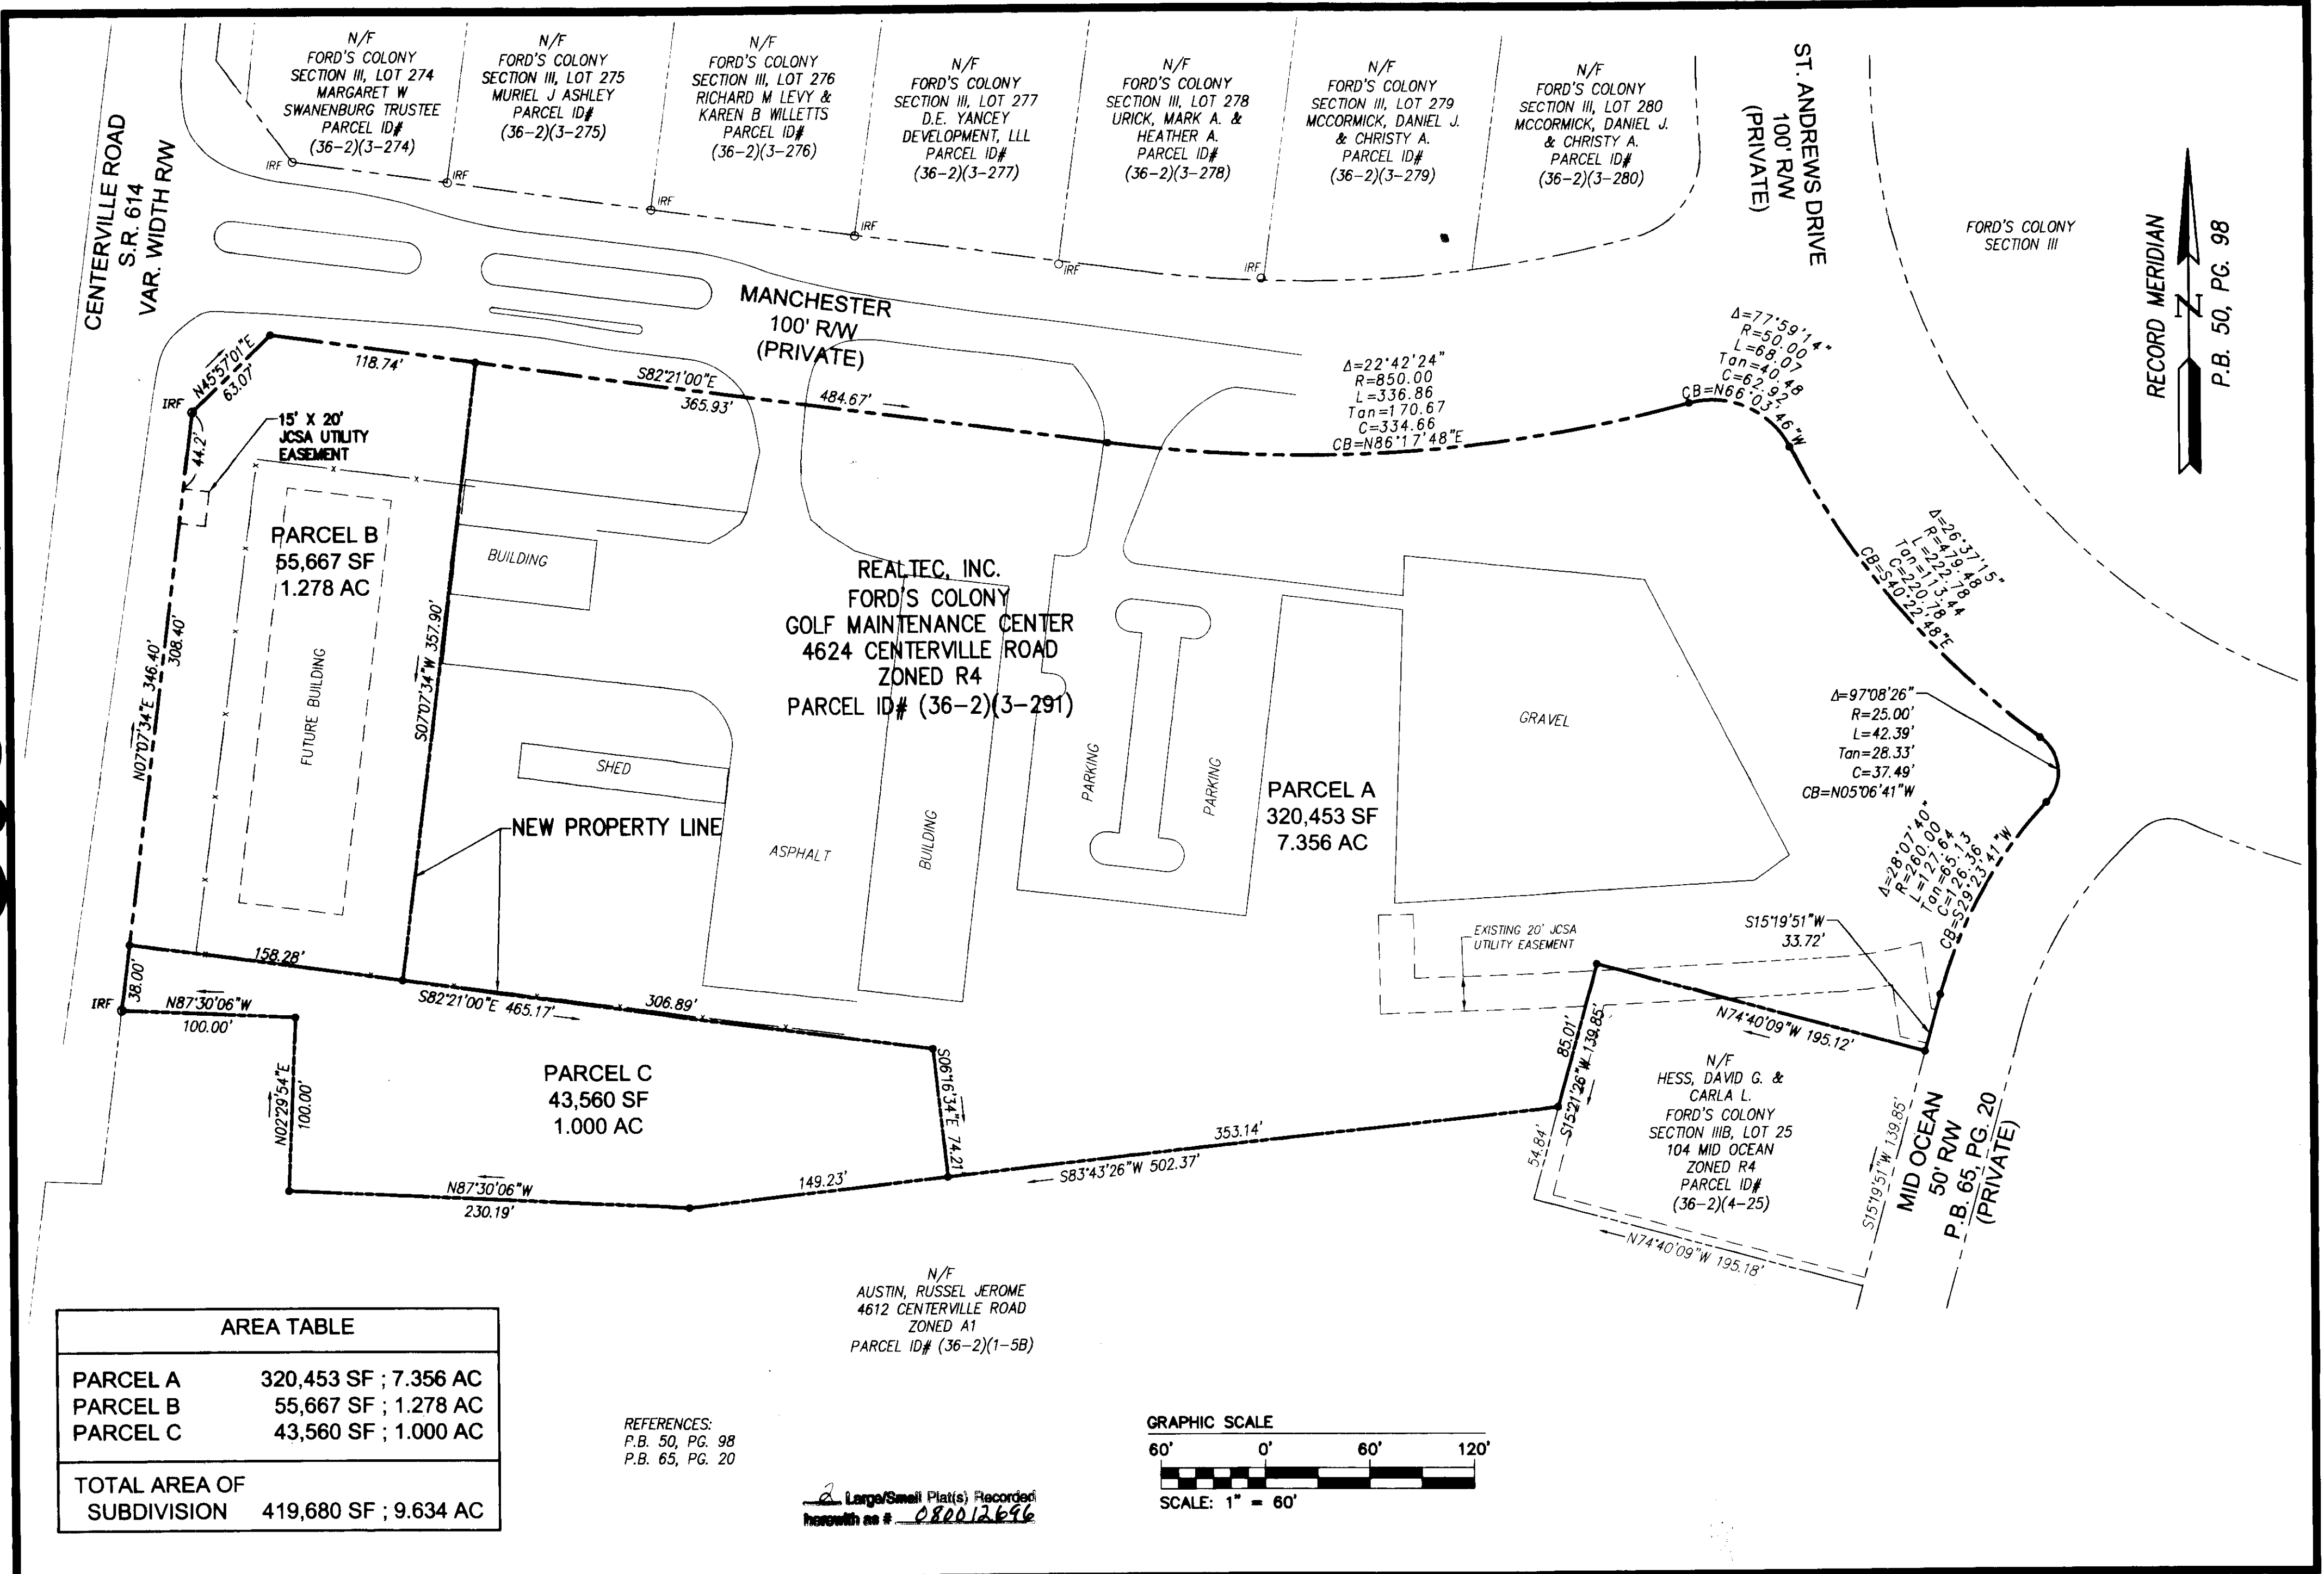

5248 Olde Towne Road, Suite 1
Williamsburg, Virginia 23188
(757) 253-0040
Fax (757) 220-8994

PLAT OF SUBDIVISION OF
PROJECT MAINTENANCE AREA
FOR
FORD'S COLONY
@ WILLIAMSBURG
OWNER: REALTEC INCORPORATED

POWHATAN DISTRICT JAMES CITY COUNTY VIRGINIA

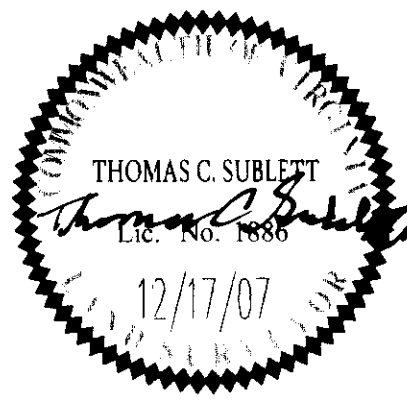

No.	DATE	REVISION / COMMENT / NOTE	REVISED BY	REVIEWED BY

City of Williamsburg & County of James City
Circuit Court: This PLAT was recorded on
16 May 2008
at 9:57 AM/PM: PB PG
DOCUMENT # 080012696
BETSY B. WOOLRIDGE, CLERK
Betsy B. Woolridge Clerk

Designed AES	Drawn MJR
Scale 1"=60'	Date 12/17/07
Project No. 5652-21e	
Drawing No. 2 OF 2	