



#090019509

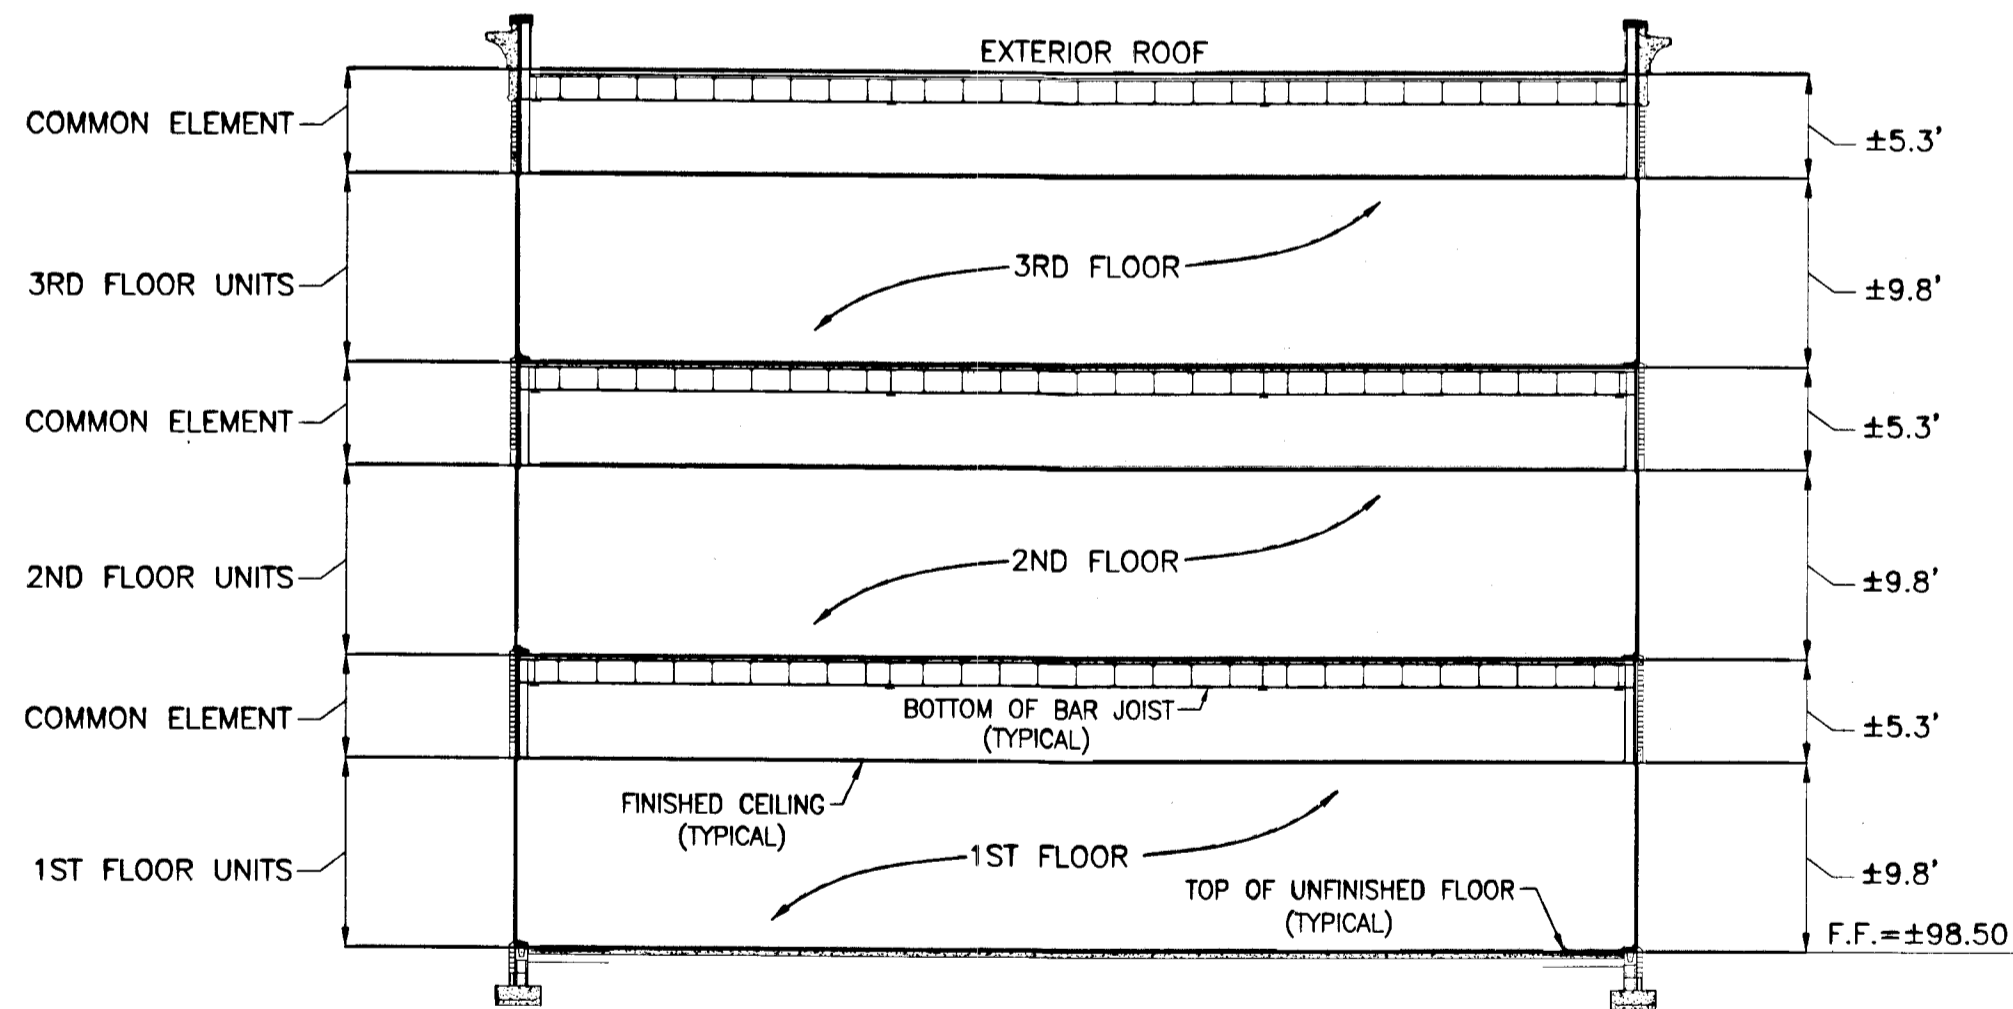

BUILDING ELEVATION
SCALE 1"=10'

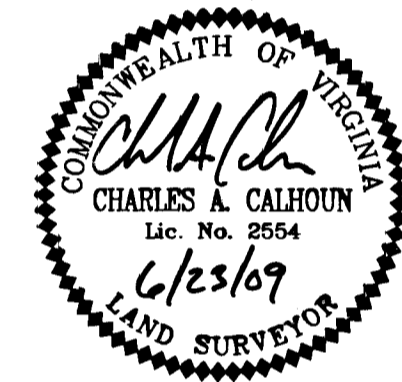

BUILDING SECTION
SCALE 1"=10'

AREA TABULATIONS	
UNIT 101	= 4,295 S.F.
UNIT 104	= 3,394 S.F.
UNIT 201	= 9,357 S.F.
UNIT 301	= 9,357 S.F.
COMMON ELEMENTS	= 3,597 S.F.
TOTAL	= 30,000 S.F.

SURVEYORS CERTIFICATE

I HEREBY CERTIFY THAT TO THE BEST OF MY KNOWLEDGE OR BELIEF, THIS PLAN IS ACCURATE AND COMPLIES WITH THE PROVISIONS OF SECTION 55-79.58 (B) OF THE CODE OF VIRGINIA 1950 AS AMENDED AND THAT ALL UNITS DEPICTED HEREON HAVE BEEN SUBSTANTIALLY COMPLETED.

Charles A. Calhoun
STATE CERTIFIED LAND SURVEYOR

PLAT AND PLANS OF
**5400 DISCOVERY PARK BOULEVARD
OFFICE CONDOMINIUM**

BERKELEY DISTRICT, JAMES CITY COUNTY, VIRGINIA

DATE: 06/23/09 SCALE: 1" = 10' JOB# 07-418
SHEET 5 OF 5

5 Large/Small Plat(s) Recorded
herewith as # 090019509

City of Williamsburg & County of James City.
Circuit Court: This PLAT was recorded on
8 July 2009
at 3:57 AM/PM, PG
DOCUMENT # 090019509
BETSY B. WOOLRIDGE, CLERK
Betsy B. Woolridge Clerk

LandTech Resources, Inc.
Surveying • Engineering • GPS
205-E-Bullfanta Blvd., Williamsburg, VA 23188
Phone: (757) 565-1677 Fax: (757) 565-0782
web: landtechresources.com