




#090021691

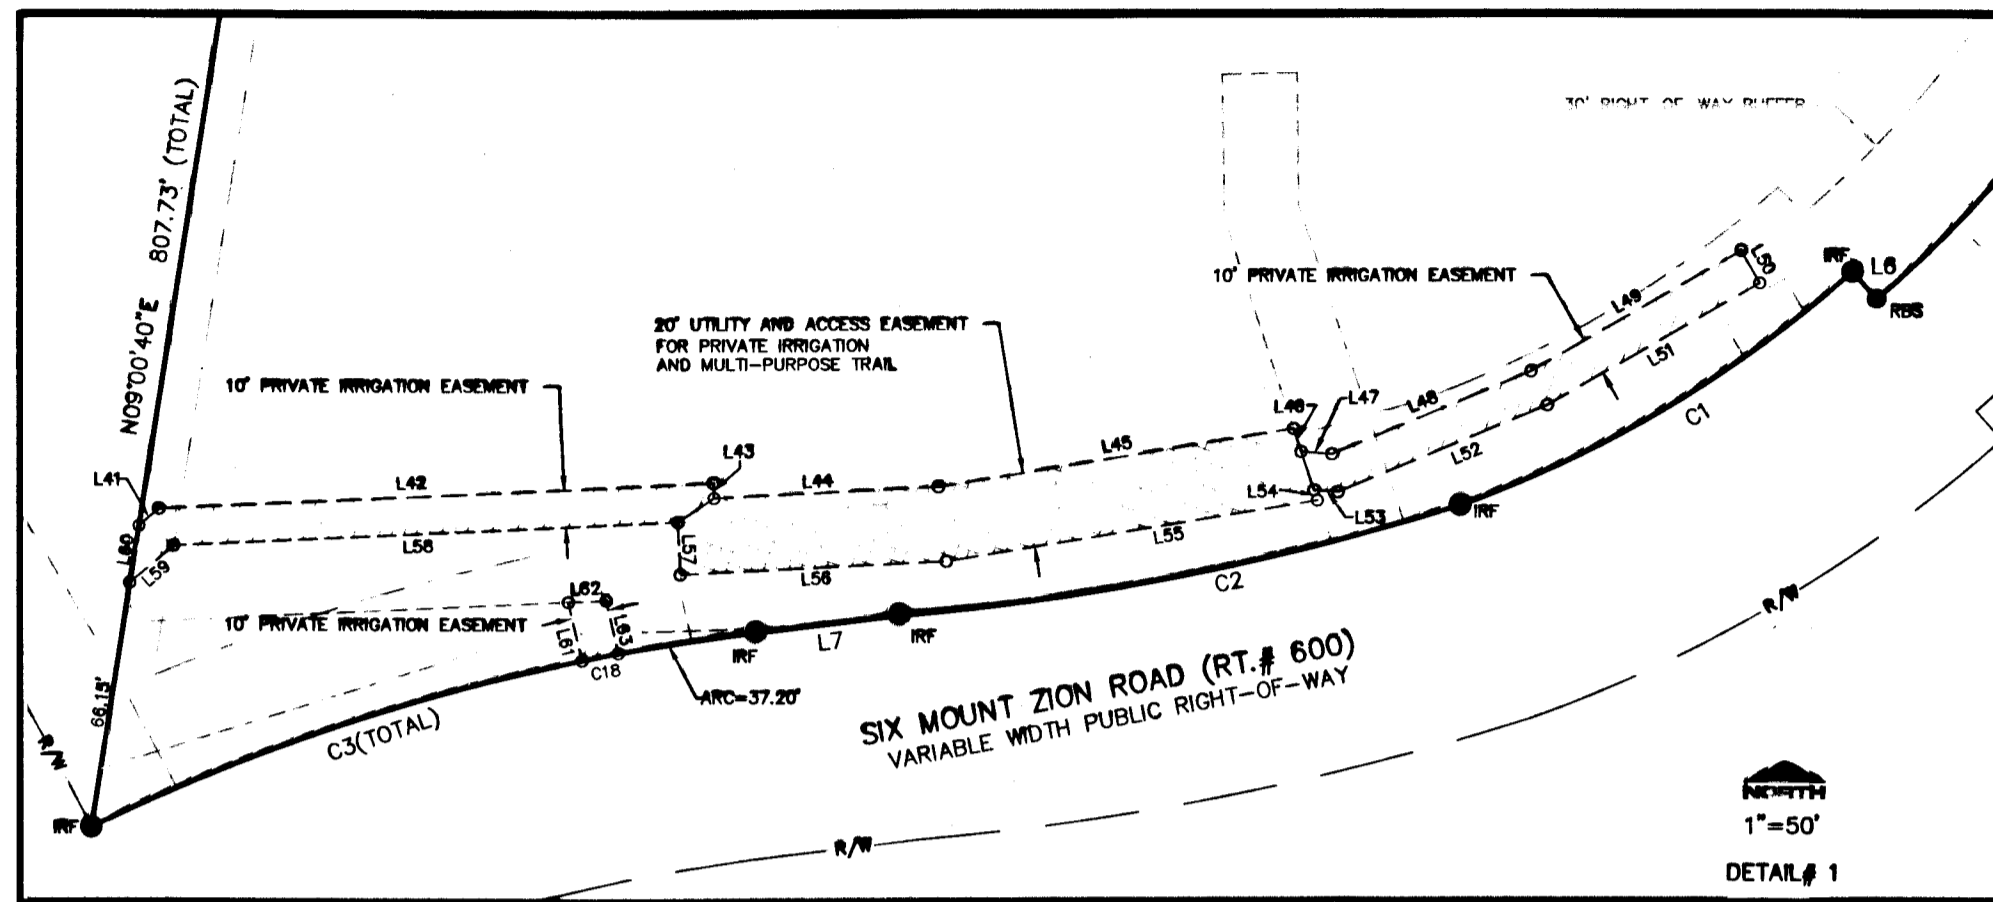

LINE	LENGTH	BEARING
L41	7.01	N49°36'02"E
L42	148.68	N87°15'28"E
L43	4.00	S02°44'32"E
L44	60.10	N87°15'28"E
L45	96.23	N80°48'43"E
L46	6.51	S18°22'48"E
L47	8.23	S85°25'13"E
L48	57.60	N67°27'59"E
L49	64.82	N60°07'41"E
L50	10.00	S29°52'19"E
L51	65.47	S60°07'41"W
L52	60.65	S67°27'59"W
L53	6.41	N85°25'13"W
L54	2.89	S18°22'48"E
L55	100.59	S80°48'43"W
L56	71.22	S87°15'28"W
L57	14.00	N02°44'32"W
L58	135.27	S87°15'28"W
L59	15.27	S49°36'02"W
L60	15.37	N09°00'40"E
L61	16.04	N13°04'19"W
L62	10.16	N87°15'28"E
L63	14.57	S13°04'19"E
L64	11.30	S52°35'53"E
L65	135.27	N87°15'28"E
L66	20.00	S02°44'32"E
L67	12.17	S13°04'19"E
L68	14.57	N13°04'19"W
L69	122.25	S87°15'28"W
L70	7.79	N52°35'53"W
L71	22.73	N09°00'40"E
L72	120.66	N72°38'28"E
L73	72.79	N88°15'43"E
L74	90.99	N18°22'48"W
L75	38.67	N00°50'30"W
L76	20.00	N88°55'34"E
L77	35.67	S00°50'30"E
L78	89.01	S18°22'48"E
L79	12.65	N30°19'27"W
L80	20.00	N59°40'33"E
L81	10.34	S30°19'27"E

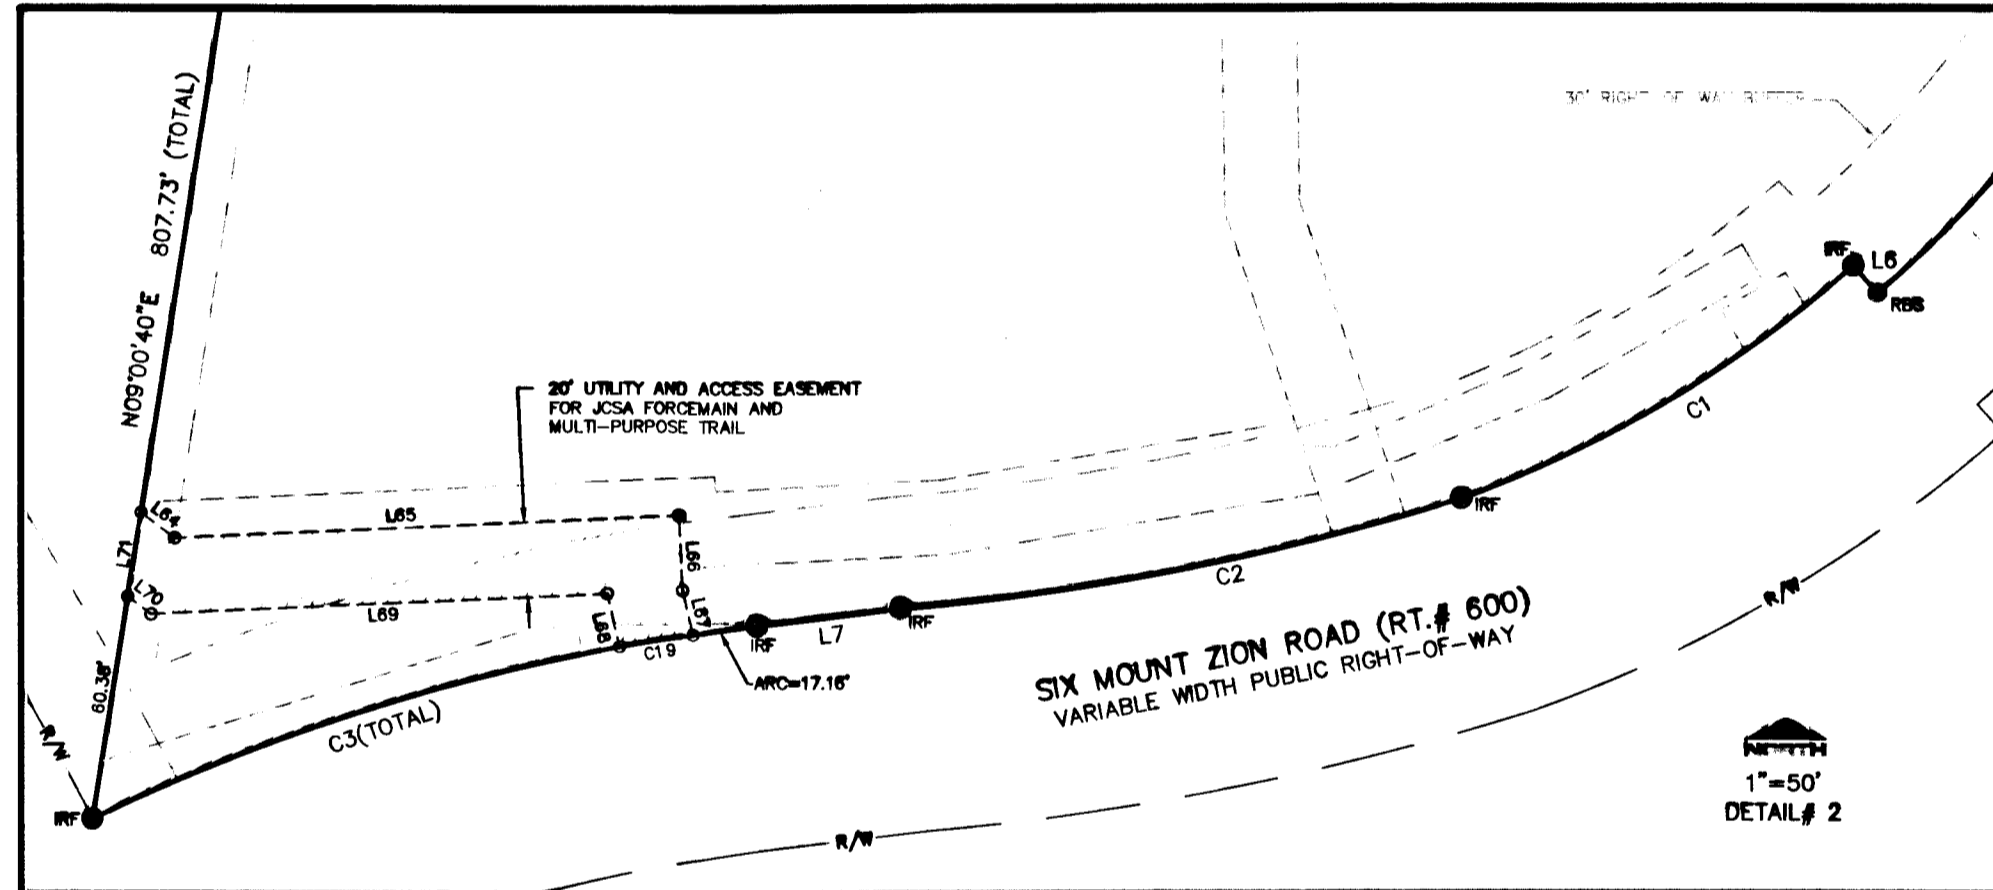

CURVE	RADIUS	LENGTH	DELTA	BEARING	DISTANCE
C18	552.54	10.01	1°02'15"	S78°56'22"W	10.01
C19	552.54	20.04	2°04'41"	S80°29'51"W	20.04
C20	694.08	20.03	1°39'13"	N74°47'22"E	20.03
C21	322.49	20.14	3°34'40"	N53°04'27"E	20.13

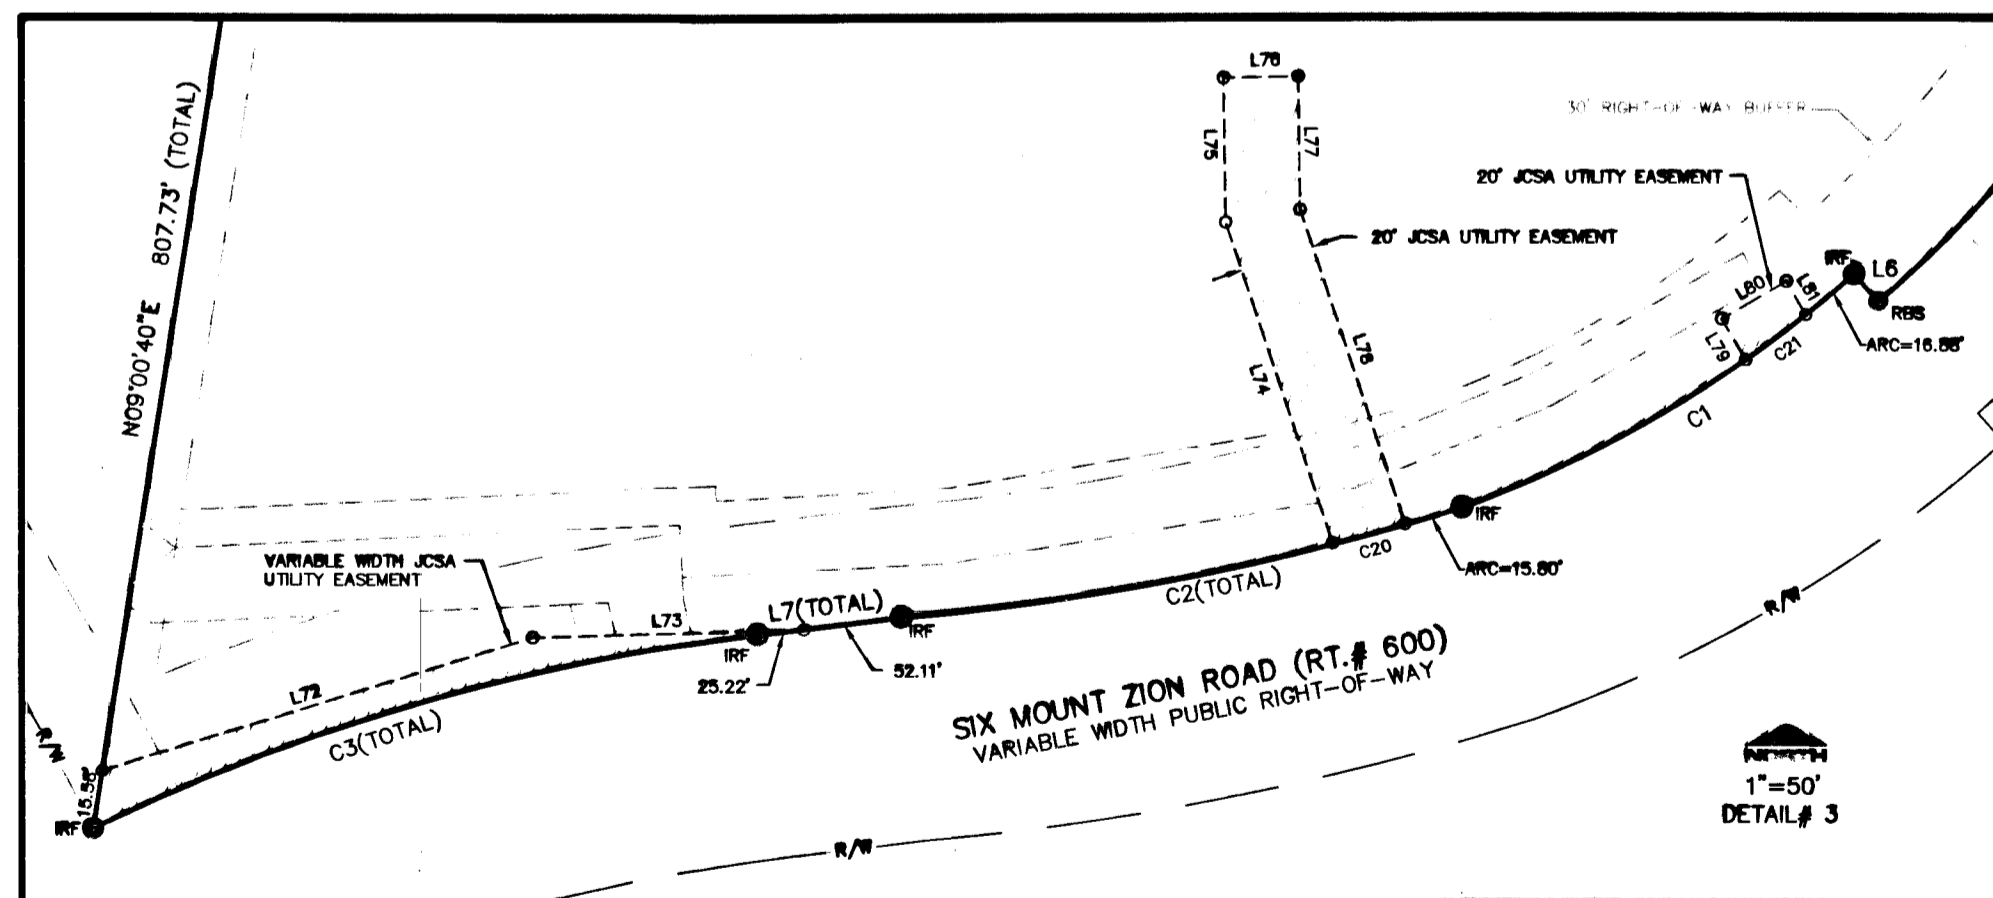

LEGEND:

- COMPUTED POINT
- 9/8" REBAR SET
- 9/8" REBAR FOUND
- UNDISTURBED NATURAL OPEN SPACE
- R/W --- RIGHT-OF-WAY
- CENTERLINE CREEK --- CENTERLINE CREEK
- PROPERTY LINE NOT SURVEYED --- PROPERTY LINE NOT SURVEYED
- LIMITS OF WETLAND DELINEATION --- LIMITS OF WETLAND DELINEATION
- 100' RESOURCE PROTECTION AREA --- 100' RESOURCE PROTECTION AREA

City of Williamsburg & County of James City
 Circuit Court. This PLAT was recorded on
30 July 2005
 at 12:36 AM/PM, PG 1
 DOCUMENT # 090021691
 BETSY B. WOOLRIDGE, CLERK
Betsy B. Woolridge Clerk

2 Large/Small Plat(s) Recorded
 herewith as # 090021691

**SUBDIVISION PLAT OF
 STONEHOUSE
 AMENITY H**

STONEHOUSE MAGESTRIAL DISTRICT
 TOANO, JAMES CITY COUNTY, VA

PREPARED FOR: GS STONEHOUSE GREEN LAND SUB, LLC

WSP • SELLS

Transportation & Infrastructure
 223 McLAWS CIRCLE, SUITE 2 • WILLIAMSBURG, VA, 23185 • 757.345.2929
 www.wsp-sells.com

Tax Parcel Number 0540100015	Drawn By DB	Date of Field Survey MAY 2009	Field Book N/A	Job No. 09-7019
Drawing No. 2 OF 2	Checked By AN	Date JUN 2, 2009 REVISED: JULY 20, 2009	Scale N/A	File Name AMENITY H SUB