
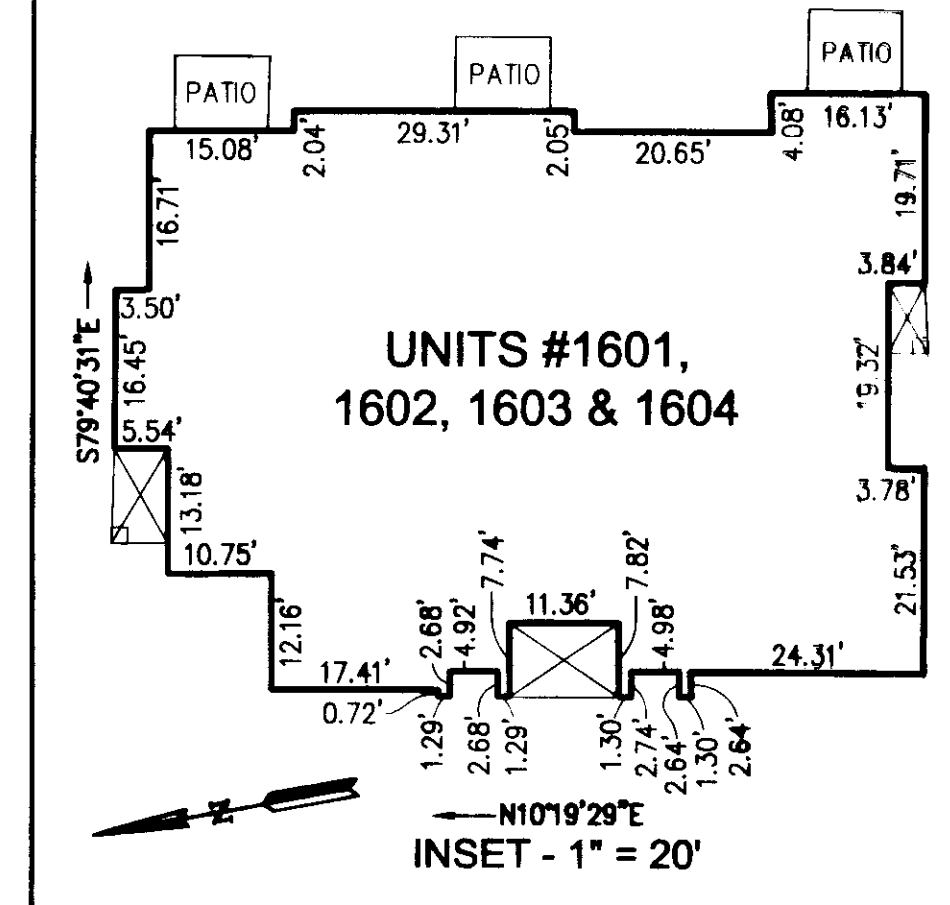




100009842

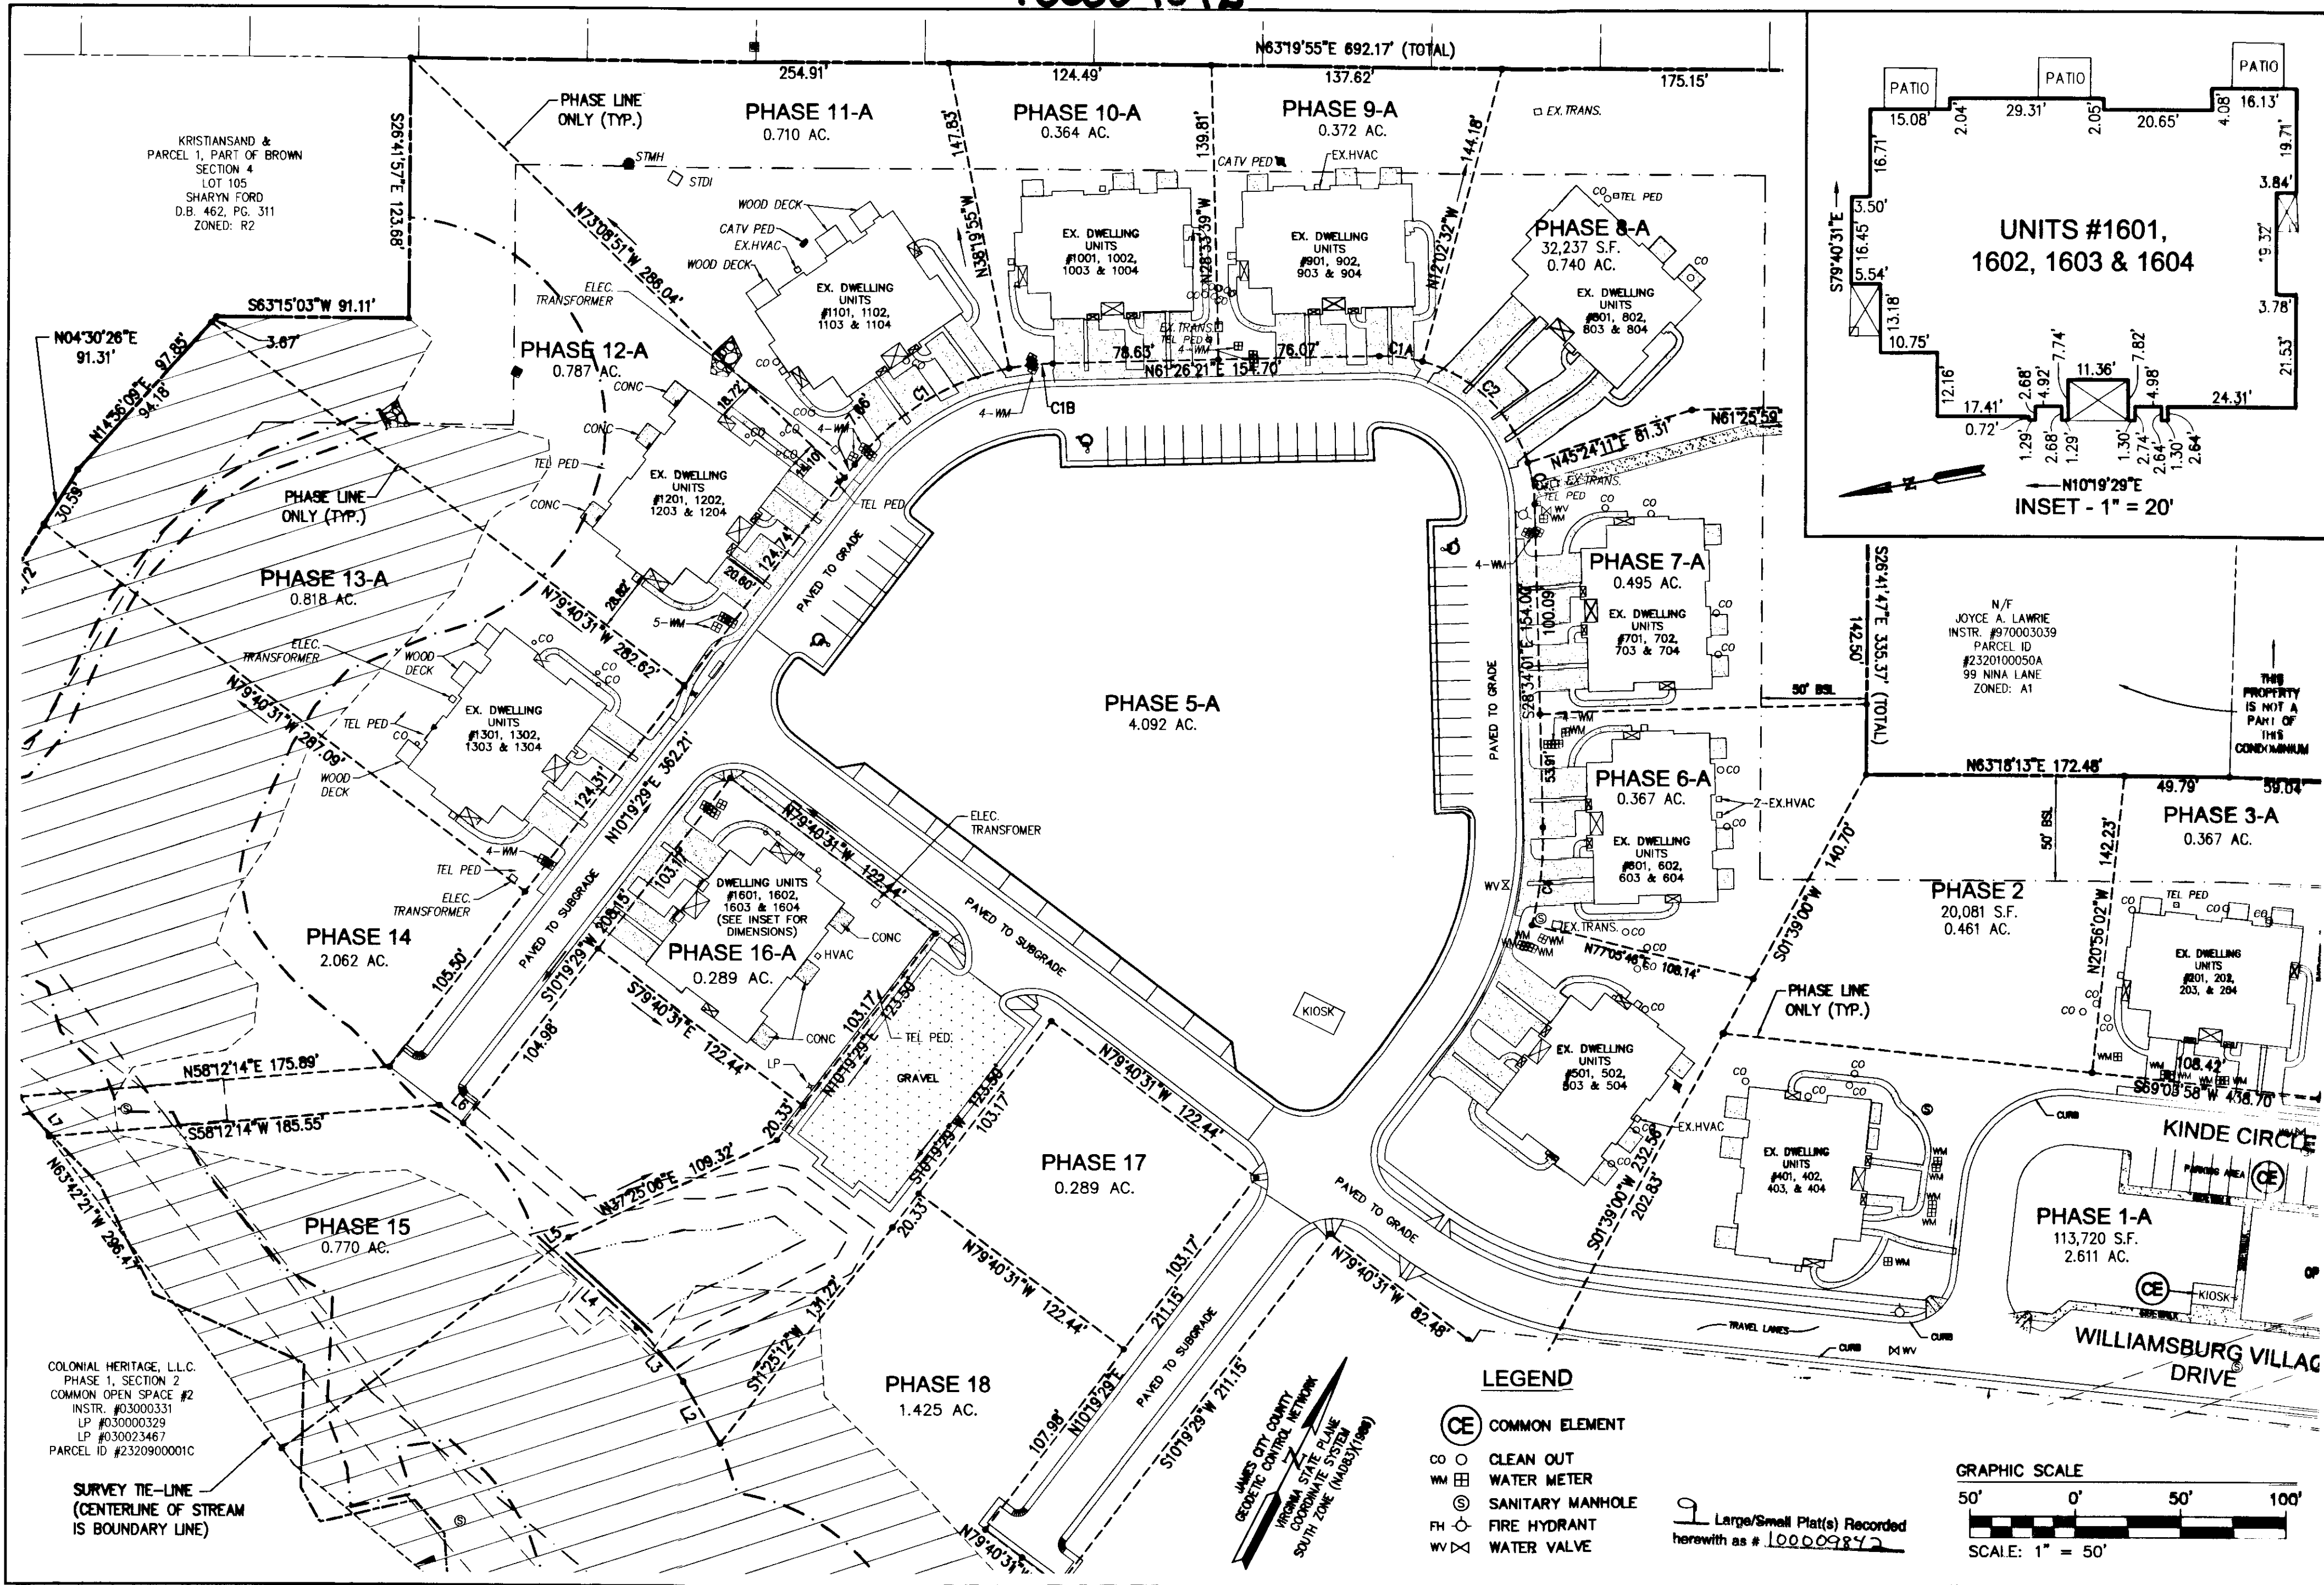

S:\Jobs\18286\18286-02-Norge Condo Plat\dwg\Plat\Record\Phase 16\Final Condo Plat PH 16-A\1828602Condo Phase 16A SH 02.dwg, 5/10/2010 8:57:07 AM, mlsk.aperson

Rev.	Date	Revised By

City of Williamsburg & County of James City
 Circuit Court: This PLAT was recorded on
 5-19-2010
 at 1:42 PM/PB PG
 DOCUMENT # 100009842
 BETSY B. WOOLRIDGE, CLERK
Betsy B. Woolridge Clerk

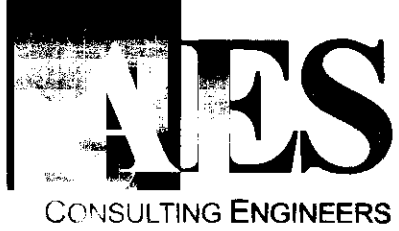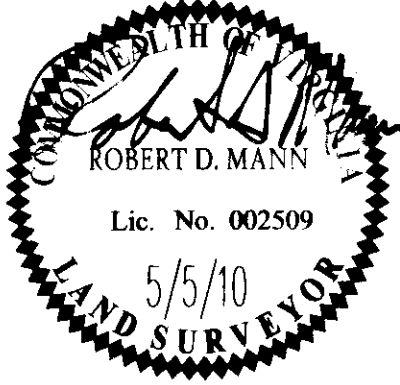

5248 Old Towne Road, Suite 1
 Williamsburg, Virginia 23188
 Phone: (757) 253-0040
 Fax: (757) 220-8994
 www.aesva.com

"EXHIBIT 1"
 PLAT OF CONDOMINIUM
WILLIAMSBURG VILLAGE AT NORGE CONDOMINIUM
 PHASE 16-A
 UNITS #1601, 1602, 1603, AND 1604
 STONEHOUSE DISTRICT COUNTY OF JAMES CITY VIRGINIA

Project Contacts: AES
 Project Number: 6286-02-A
 Scale: 1"=50'
 Date: 05-06-2010
 Sheet Number

2 OF 9