
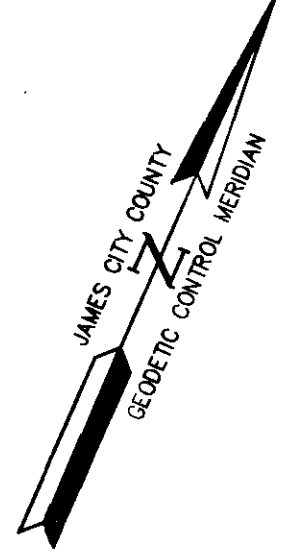
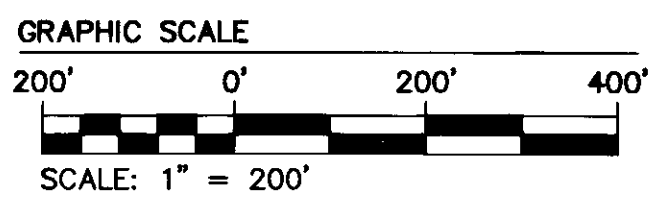



100013450

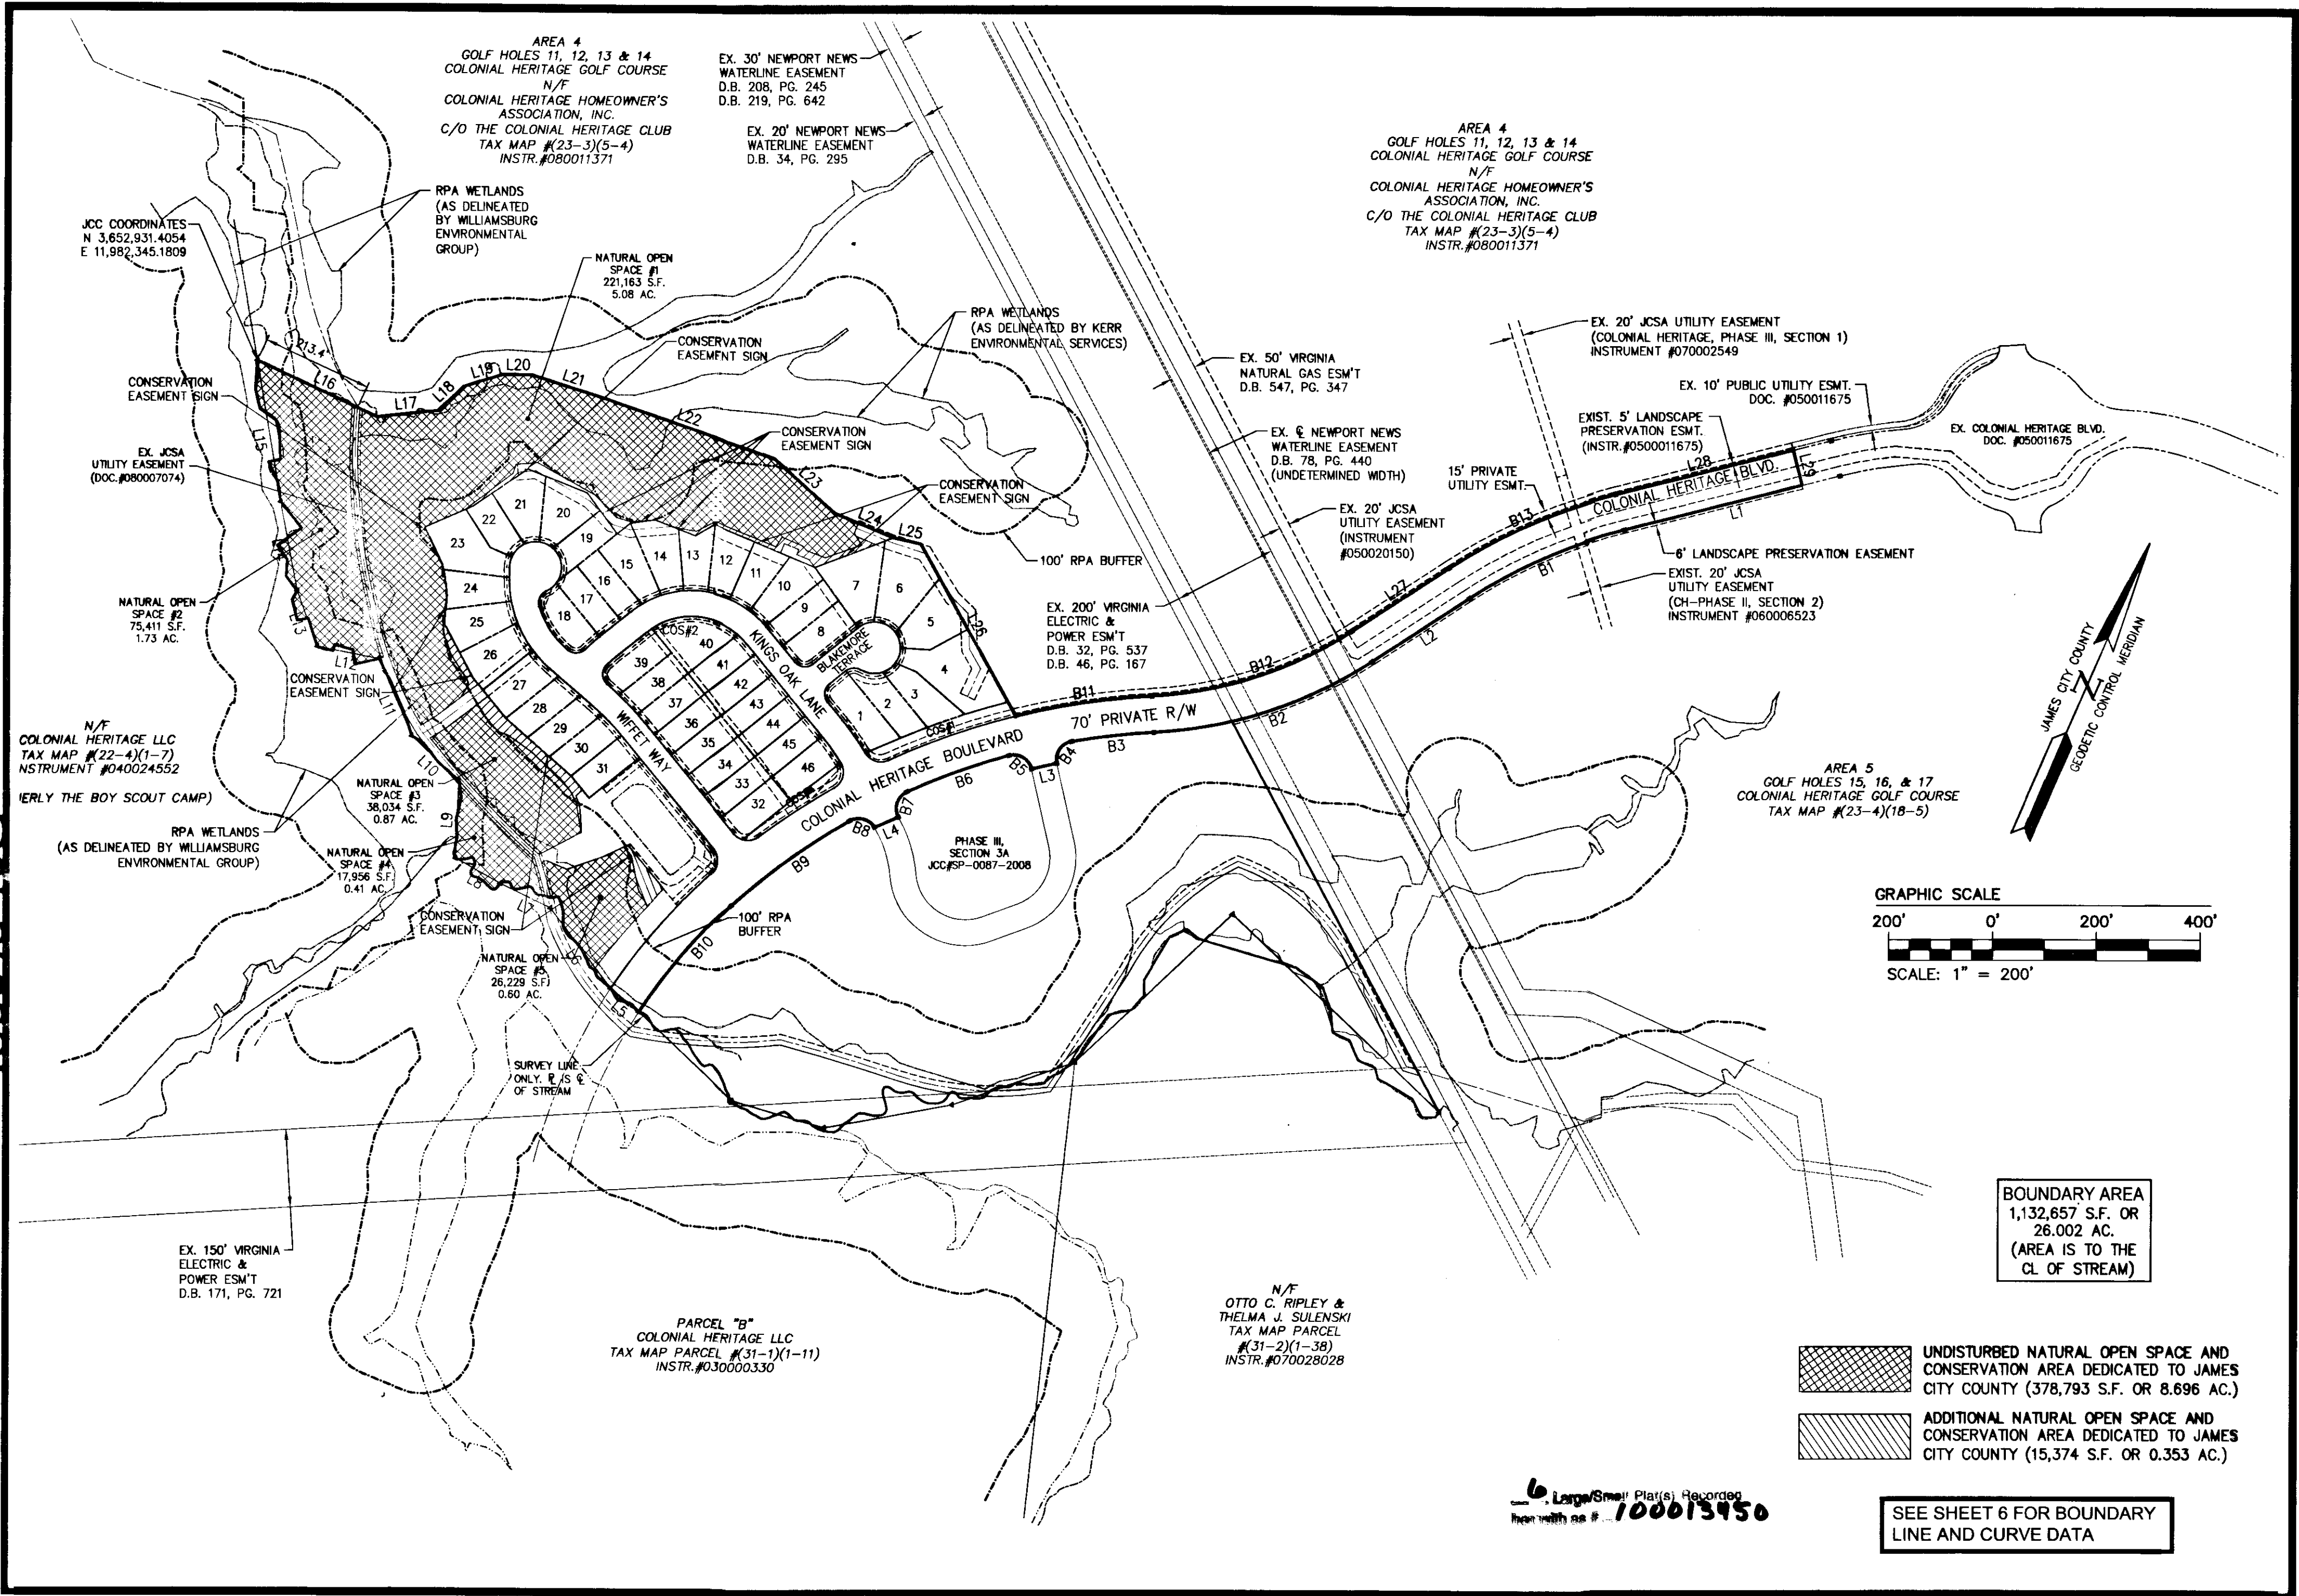

2548 Olde Towne Road, Suite 1  
Williamsburg, Virginia 23188  
(757) 253-0040  
Fax (757) 220-8994

PLAT OF SUBDIVISION  
**COLONIAL HERITAGE**  
PHASE III, SECTION 3B  
LOTS 1-46  
PREPARED FOR COLONIAL HERITAGE LLC

STONEHOUSE DISTRICT      JAMES CITY COUNTY      VIRGINIA

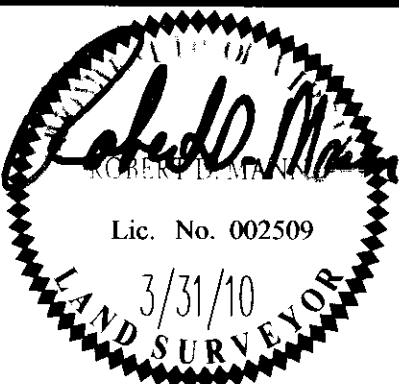

No.	DATE	REVISION / COMMENT / NOTE	BY

City of Williamsburg & County of James City  
Circuit Court, This PLAT was recorded on  
30 June 2010  
at 9:31 AM PM-PB PG  
DOCUMENT # 100013450  
BETSY B. WOOLRIDGE, CLERK  
Betsy B. Woolridge Clerk

Designed HWP	Drawn AWT/RMS
Scale 1"=200'	Date 3/31/10
Project No. 8881-33B	
Drawing No. 2 of 6	

WILLIAMSBURG • RICHMOND • GLOUCESTER • FREDERICKSBURG