



101386

Y:\901127977 Quarterpath civil 3d-1\dwg\CAD-27977V-xpsurv1.dwg | Plotted on 9/22/2010 3:22 PM | by Marilyn Farmer

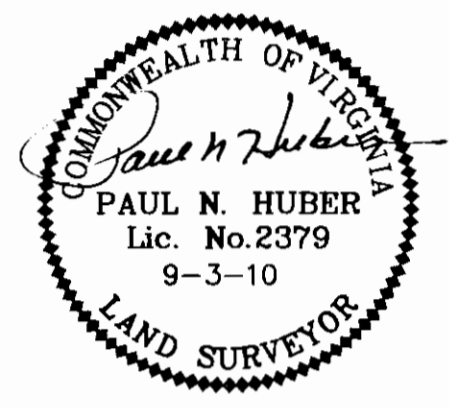

DENOTES LOCATION OF ALLEYS. ALL ALLEYS AND DRAINAGE SYSTEMS WITHIN THE ALLEYS ARE PRIVATE AND SHALL BE MAINTAINED BY THE VILLAGE AT QUARTERPATH OWNERS ASSOCIATION, INC.

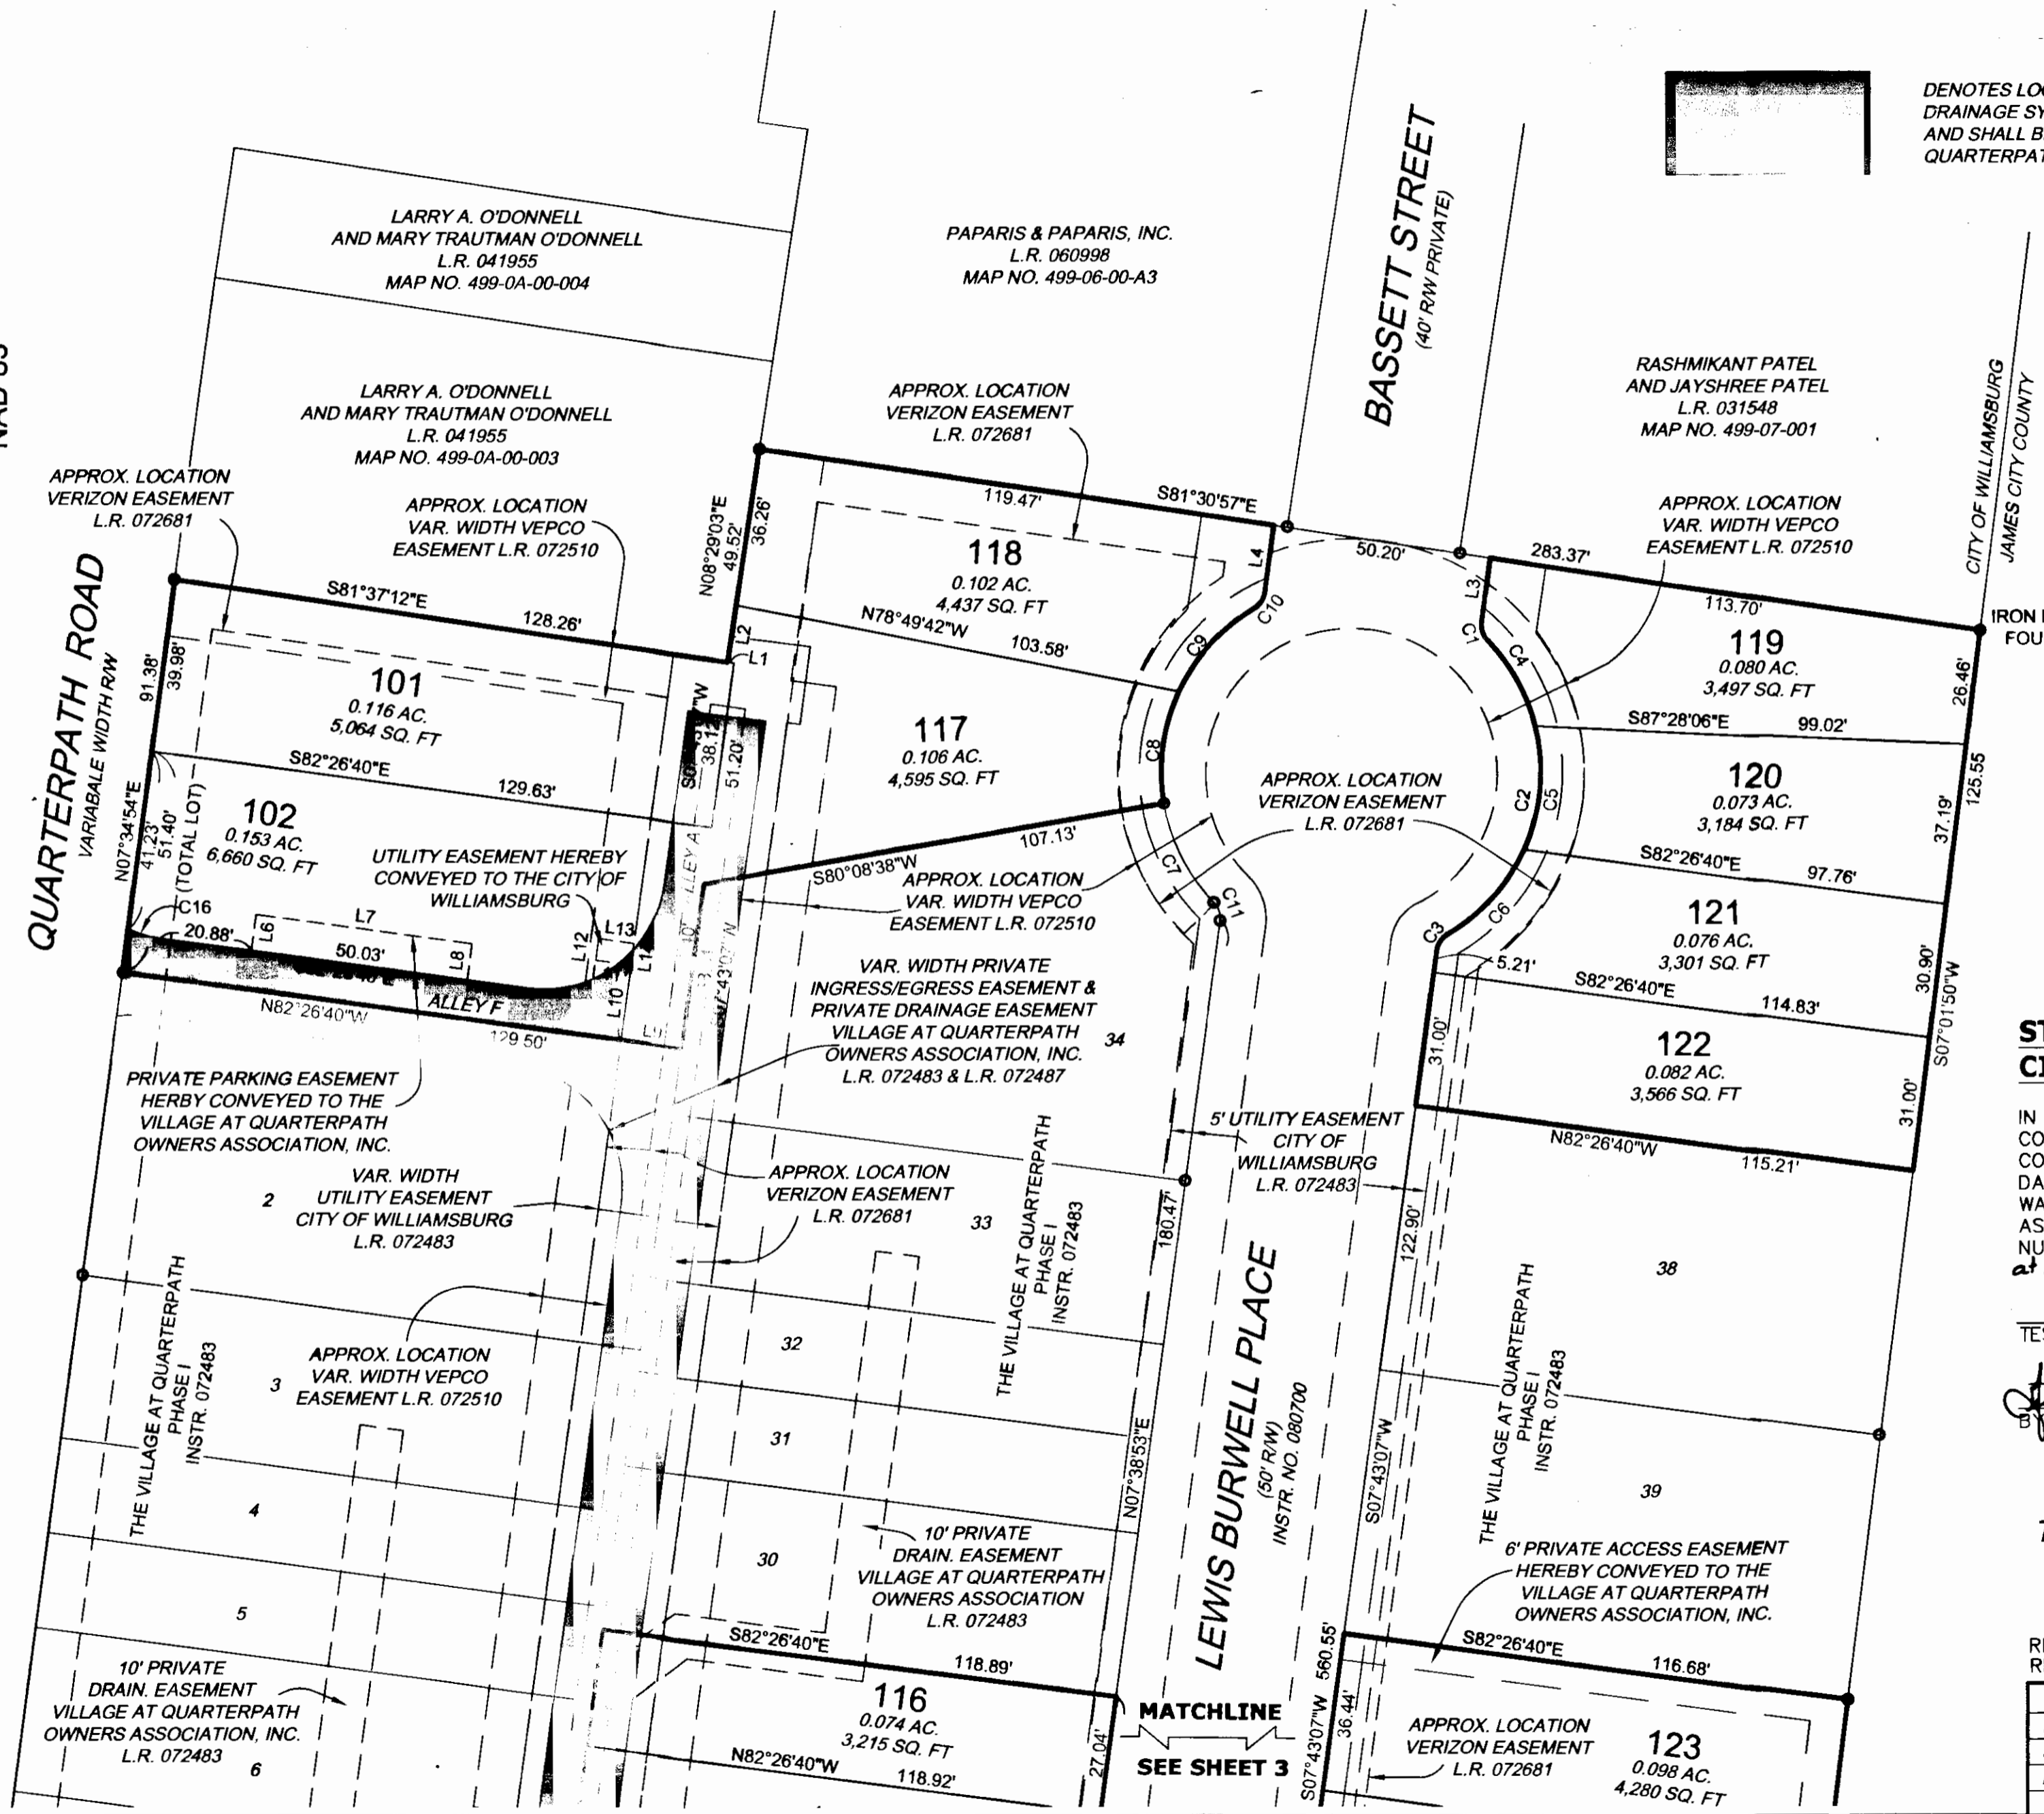

STATE OF VIRGINIA
CITY OF WILLIAMSBURG

IN THE CLERK'S OFFICE OF THE CIRCUIT COURT FOR THE CITY OF WILLIAMSBURG AND COUNTY OF JAMES CITY, VIRGINIA THIS 19 DAY OF Oct., 2010. THIS MAP WAS PRESENTED AND ADMITTED TO RECORD AS THE LAW DIRECTS AS INSTRUMENT NUMBER 101386 at 10:10AM

DESY B. WOOLRIDGE, CLERK

TESTE
[Signature]

7 Large/Small Plat(s) Recorded
herewith as # 101386
THE VILLAGE AT QUARTERPATH
PHASE III
A RESUBDIVISION OF PHASES I AND II

REV.: 9-3-10 (CO. COMMENTS)
REV.: 8-13-10 (CO. COMMENTS)

CITY OF WILLIAMSBURG, VIRGINIA	
DATE: JUNE 28, 2010	SCALE: 1"=30'
SHEET: 2 OF 7	J.N.: 27977
DRAWN BY: M.S.F.	CHECK BY: M.C.S.

THIS DRAWING PREPARED AT THE CORPORATE OFFICE
1003 Builders Parkway, Suite 300 | Richmond, VA 23225
TEL: 804.200.6500 FAX: 804.560.1016 www.timmons.com

YOUR VISION ACHIEVED THROUGH OURS.
Site Development Residential Infrastructure Technology

TIMMONS GROUP