


SEE SHEET 5

SEE SHEET 7


SEE SHEET 5

**LEGEND:**  
 UNDISTURBED NATURAL OPEN SPACE EASEMENT AND CONSERVATION AREA

- NOTES:**
- SEE SHEETS 2 THRU 4 FOR OVERALL BOUNDARY, MEETS AND BOUNDS AND CURVE TABLES.
  - SEE SHEET 10 FOR LOT, OPEN SPACE AND RIGHT-OF-WAY CURVE TABLES.
  - SEE SHEETS 11-13 FOR UNDISTURBED NATURAL OPEN SPACE EASEMENT MEETS AND BOUNDS & AREAS.

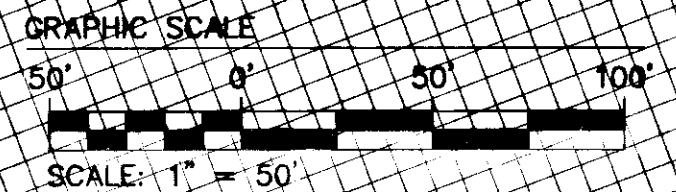

City of Williamsburg & County of James City	
Circuit Court: This PLAT was recorded on	
November 16, 2012	
at 3:11 PM, PG	
Document # 120024099	
BETSY B. WOOLRIDGE, CLERK	
<i>Patrick Hopkins</i> , Dep. Clerk	
1	07/24/12
REVISED PER COUNTY COMMENTS	
Rev	Date
	Description
	Revised By

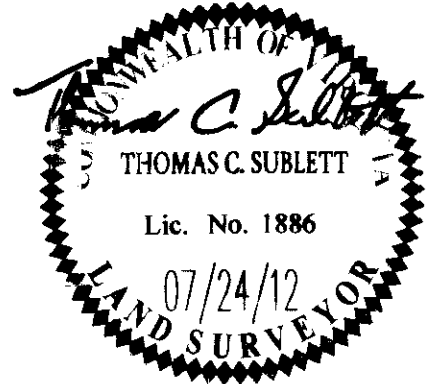

**AES**  
 CONSULTING ENGINEERS  
 5248 Olde Towne Road, Suite 1  
 Williamsburg, Virginia 23188  
 Phone: (757) 253-0040  
 Fax: (757) 220-8994  
 www.aesva.com  
 Hampton Roads | Central Virginia | Middle Peninsula

**PLAT OF SUBDIVISION  
 COLONIAL HERITAGE  
 PHASE IV, SECTION 2A  
 LOTS 1 THRU 109 AND  
 COMMON OPEN SPACES #1 THRU #7  
 PREPARED FOR COLONIAL HERITAGE LLC**  
 STONEHOUSE DISTRICT JAMES CITY COUNTY VIRGINIA

Project Contacts: TCS  
 Project Number: 8881-42A  
 Scale: 1"=50'  
 Date: 08/22/12  
 Sheet Number  
**6 of 13**