

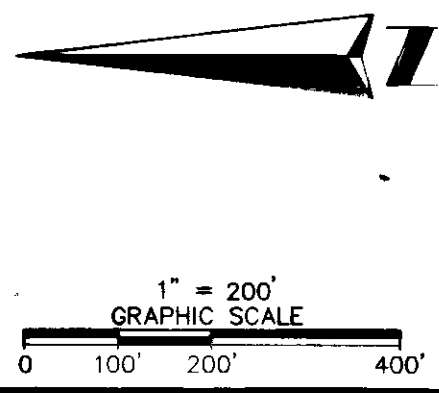
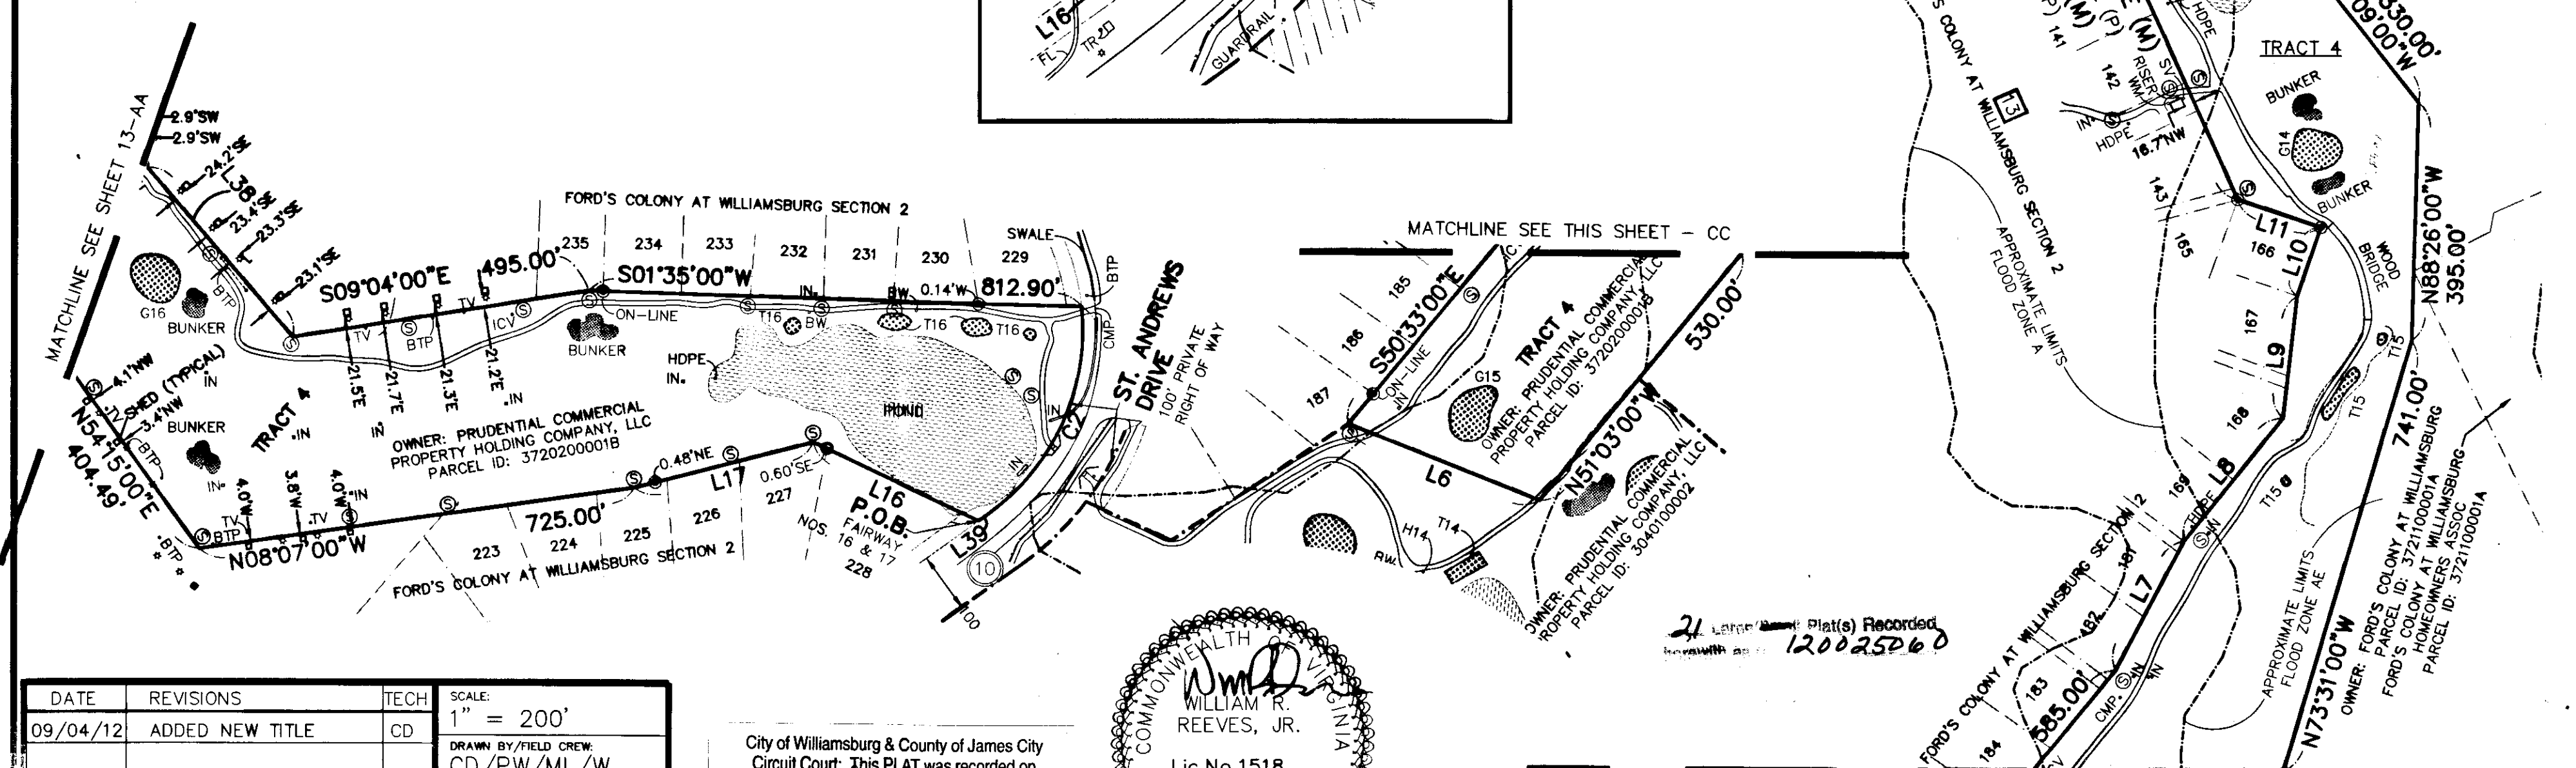


6Dvi NORTH ARROW & SCALE

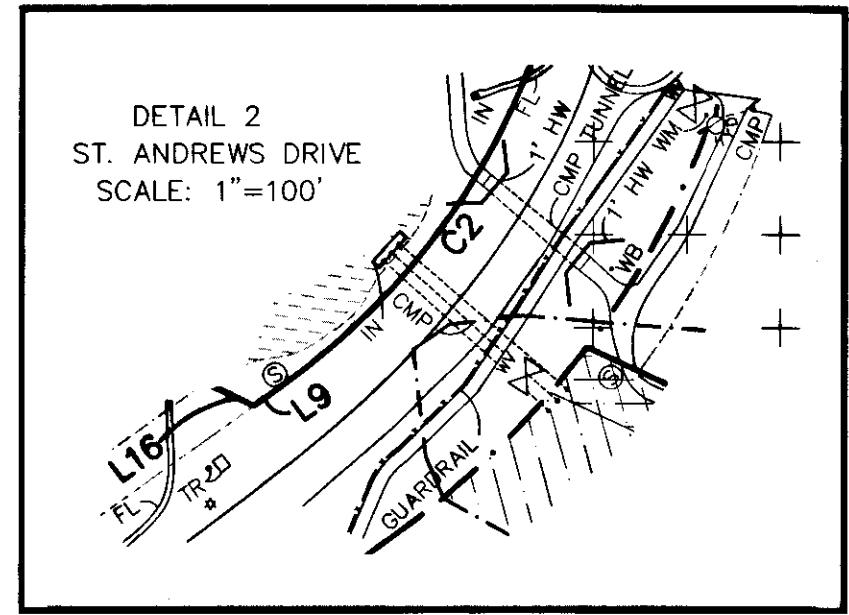

LINE TABLE - TRACT 4		
LINE	BEARING	LENGTH
L26	S01°05'00"E	53.31'
L27	S33°50'00"W	17.41'
L28	S56°10'00"E	72.95'
L29	N88°55'00"E	109.70'
L30	N43°31'13"E	96.20'
L31	S46°28'47"E	20.00'
L32	S43°31'13"W	104.56'
L33	S88°55'00"W	124.36'
L34	N56°10'00"W	79.24'
L35	S33°50'00"W	185.16'
L36	S68°00'00"W	355.84'
L37	S90°00'00"W	141.65'
L38	S49°22'00"W	370.00'
L39	N35°42'00"W	18.46'
L40(M)	N63°43'40"E	128.70'
L40(P)	N63°29'43"E	129.08'
L41	S64°50'02"E	348.04'
L42	S24°43'44"E	375.00'
L43	N88°39'00"W	110.00'
L44	N57°40'43"W	64.33'
L45	N19°07'30"E	36.99'
L46	N79°36'00"E	177.90'
L47	N39°38'23"W	131.74'
L48	N17°17'00"E	267.63'
L49	N31°47'22"W	137.88'
L50	N72°43'00"W	224.21'
L51	N31°26'00"W	77.58'
L52	N10°23'00"E	287.00'
L53(C)	N01°42'00"W	239.97'
L53(P)	N01°42'00"W	240.00'

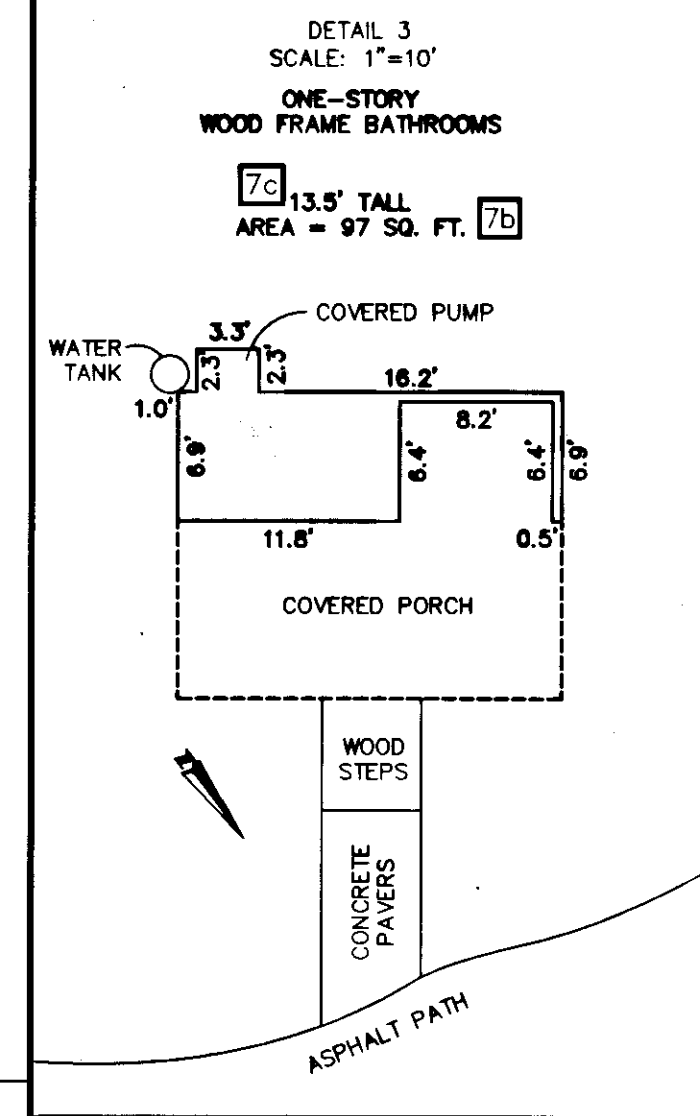


DATE	REVISIONS	TECH	SCALE:
09/04/12	ADDED NEW TITLE	CD	1" = 200'

DRAWN BY/FIELD CREW:
CD/PW/ML/W

APPROVED BY:
JS

DRAWING FILE NAME:
1200743 240 FORT COLONY DR., WILLIAMSBURG, VA.DWG

City of Williamsburg & County of James City
Circuit Court: This PLAT was recorded on
4 November 2012
at *9:41* AM/PM, PB - PG
Document # *120025000*
BETSY B. WOOLRIDGE, CLERK
B. Woolridge, Dep. Clerk

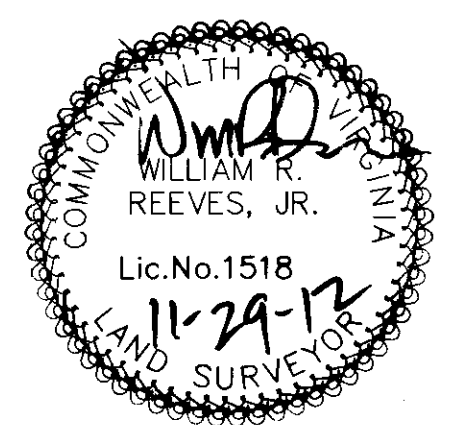

21 Letters Plat(s) Recorded
with as: 120025000

6Dvi ALTA/ACSM LAND TITLE SURVEY
OF
TRACT 4 - BLUE HERON 18 HOLE GOLF COURSE
BLUE HERON FAIRWAY NOS.
1, 2, 3, 4, 14, 15, 16, 17 & 18
JAMES CITY COUNTY WILLIAMSBURG, VA

ASAM AMERICAN SURVEYING & MAPPING INC.

3191 MAGUIRE BLVD., SUITE 200 ORLANDO, FLORIDA 32803
PHONE (407) 426-7979 WWW.ASAM-SURVEYING.COM