



12002606

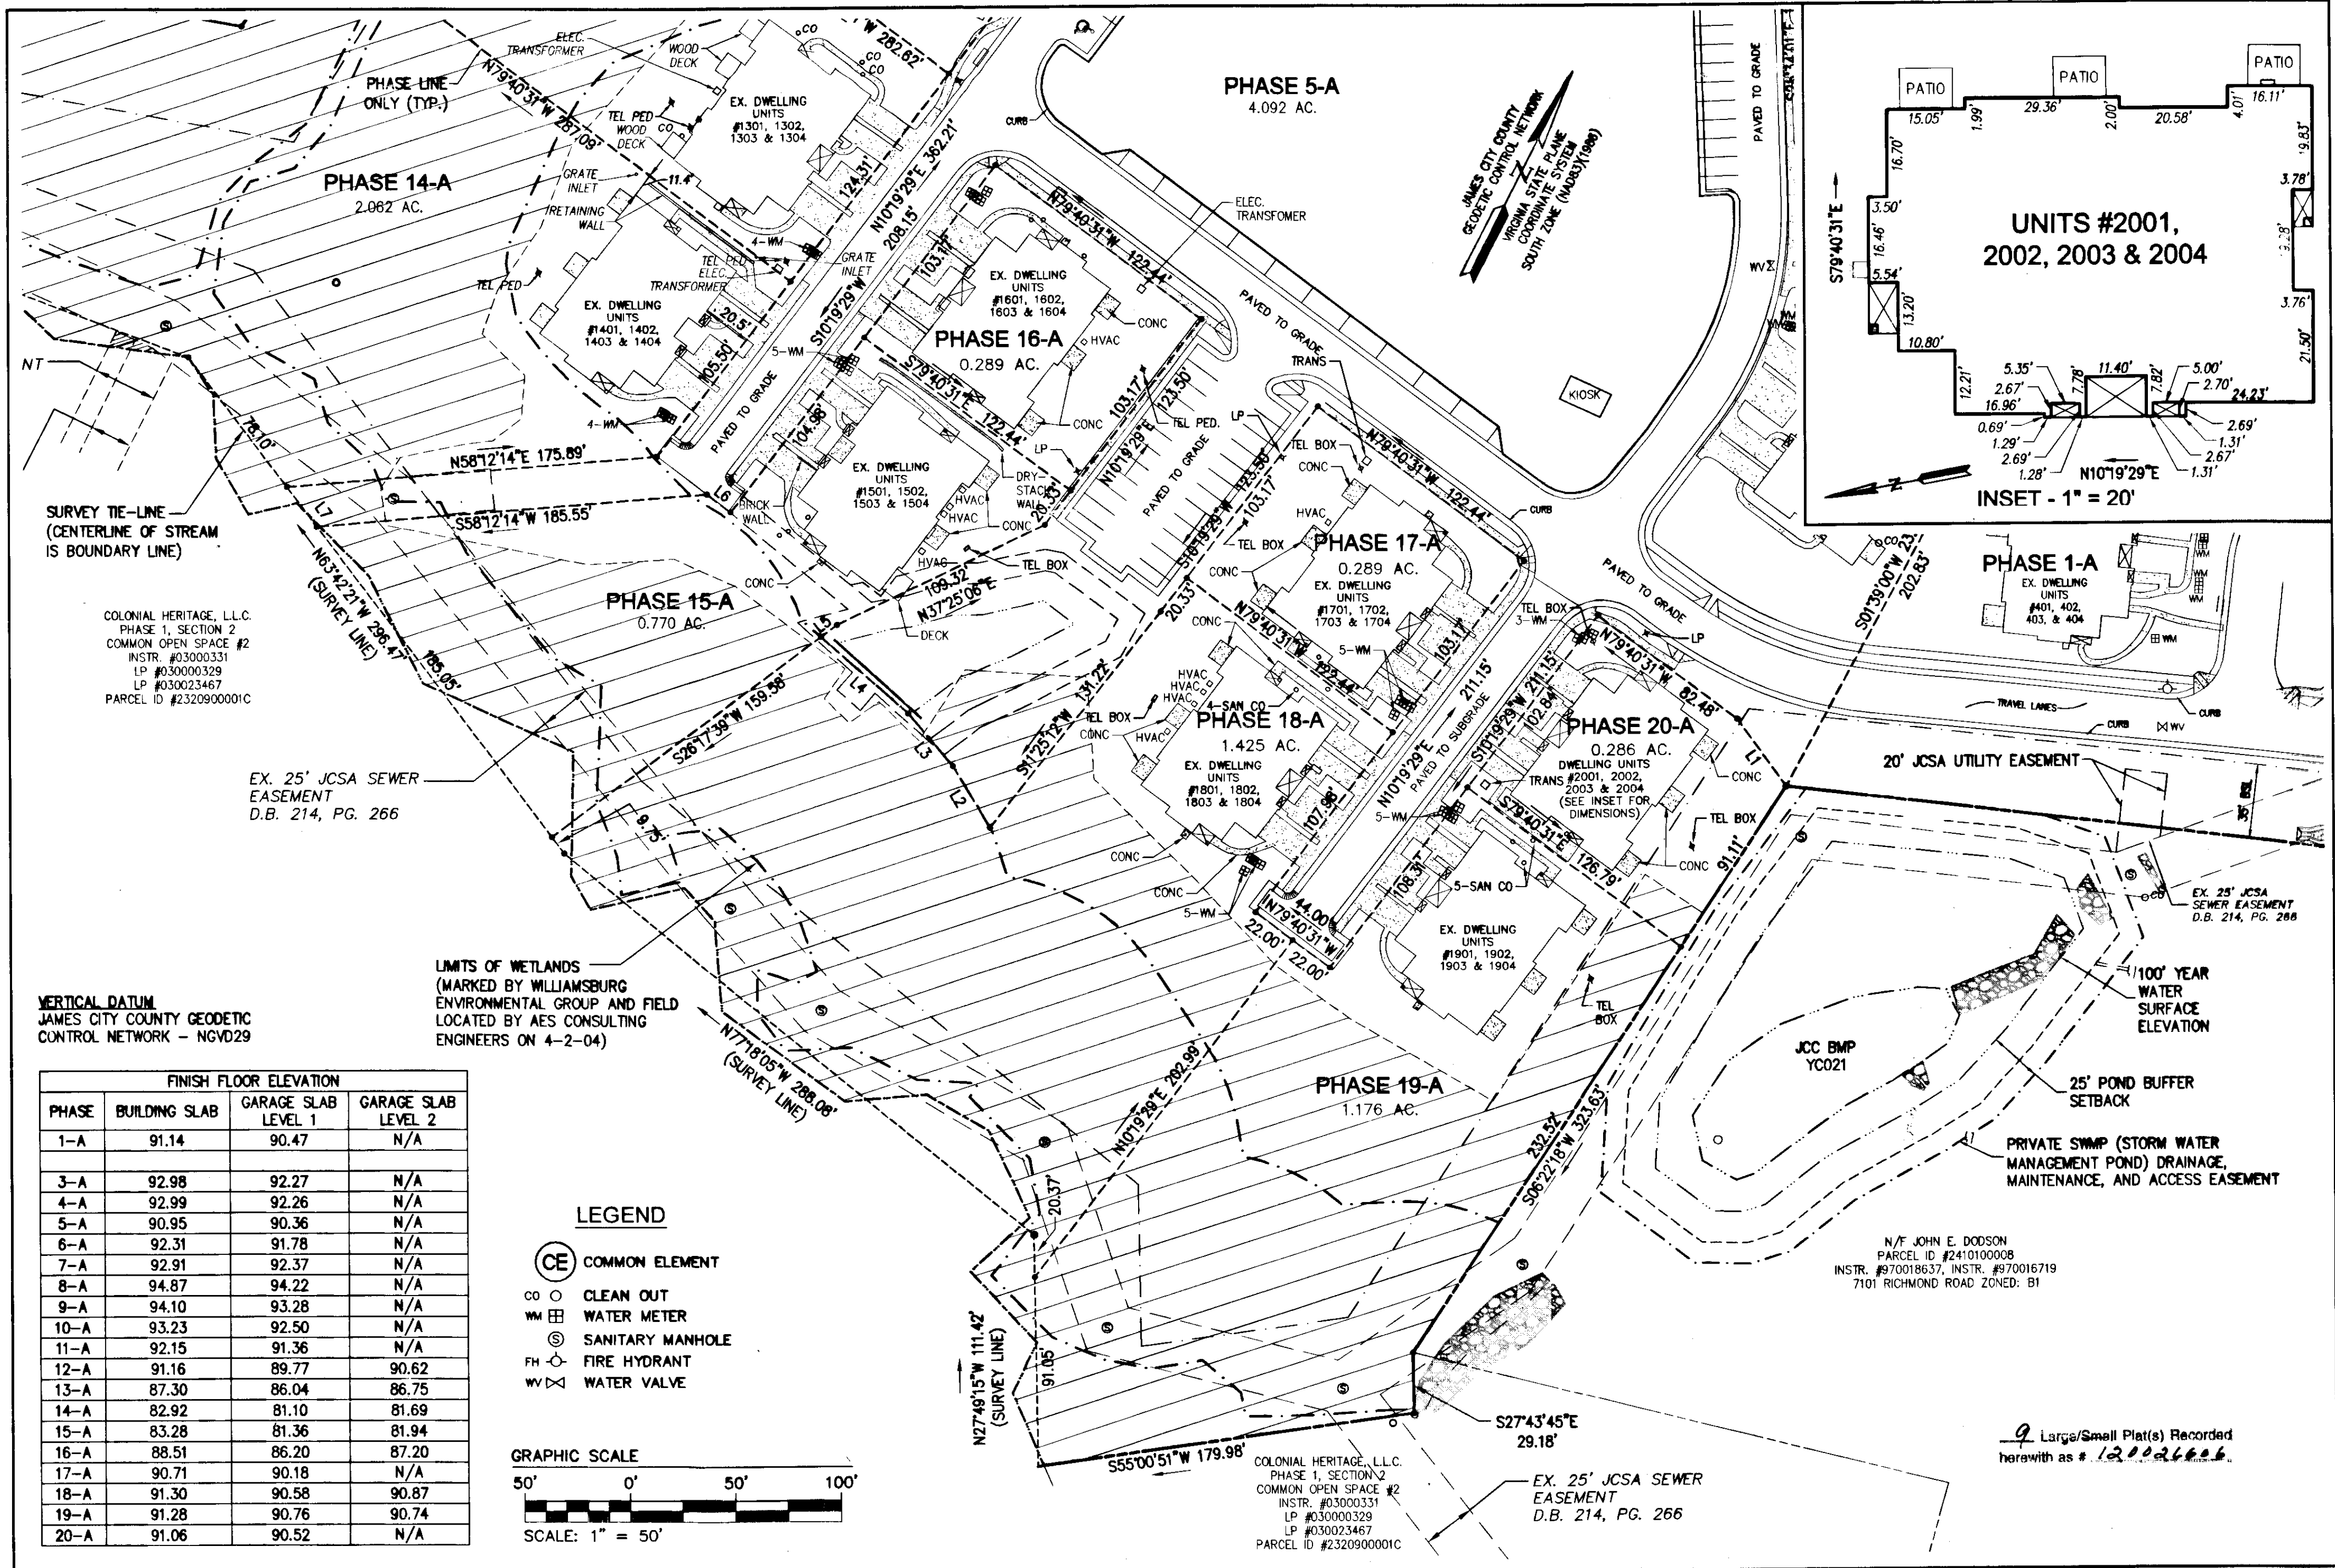

S:\Jobs\9286\02-Norge Condo Plat\Record\Phase 20\Final Condo Plat PH 20-A\928602Condo Phase 20A SH 02.dwg, 12/20/2012 11:12:19 AM, mke.appannon

City of Williamsburg & County of James City
Circuit Court: This PLAT was recorded on
28 November 2012
at 2:54 AM/PM, PG. _____
Document # 12002606
BETSY B. WOOLRIDGE, CLERK
By *[Signature]* Dep. Clerk

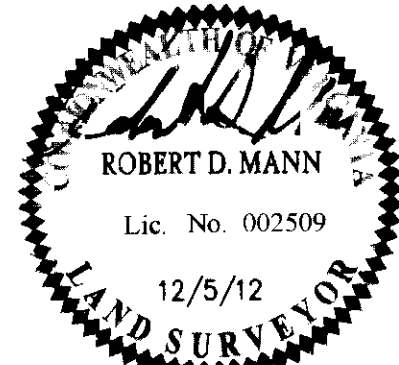

AES
CONSULTING ENGINEERS
5248 Olde Towne Road, Suite 1
Williamsburg, Virginia 23188
Phone: (757) 253-0040
Fax: (757) 220-8994
www.aesva.com

"EXHIBIT 1"
PLAT OF CONDOMINIUM
WILLIAMSBURG VILLAGE AT NORGE CONDOMINIUM
PHASE 20-A
UNITS #2001, 2002, 2003, AND 2004
STONEHOUSE DISTRICT COUNTY OF JAMES CITY VIRGINIA

Project Contacts: AES
Project Number: 9286-02-B
Scale: 1"=50'
Date: 12-05-2012
Sheet Number
2 OF 9