


CURVE TABLE

CURVE #	DELTA	RADIUS	LENGTH	TANGENT	CHORD	CHORD BEARING
C1	28°56'45"	475.00'	239.97'	122.60'	237.43'	S63°06'06"E
C2	17°25'37"	141.47'	43.03'	21.68'	42.86'	S68°51'40"E
C3	118°47'06"	40.00'	82.93'	67.62'	68.85'	S0°45'19"E
C4	27°05'41"	715.82'	338.51'	172.48'	335.36'	S45°05'24"W

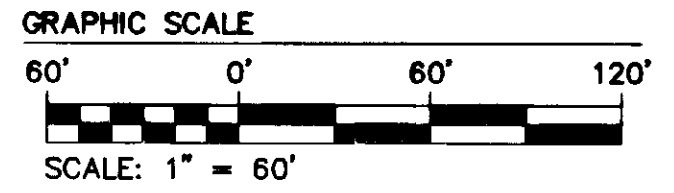

City of Williamsburg & County of James City  
Circuit Court: This PLAT was recorded on June 13, 2013  
at 11:57 AM/PM, PG. —  
Document # 130014491  
BETSY B. WOOLRIDGE, CLERK  
Patrick A. Jaralinski, Dep. Clerk

Rev	Date	Description	Revised



**AES**  
CONSULTING ENGINEERS  
Hampton Roads | Central Virginia | Middle Peninsula  
1317 Executive Blvd, Suite 150  
Chesapeake, Virginia 23320  
Phone: (757) 410-7436  
www.aesva.com

BOUNDARY SURVEY  
KINGSMILL REALTY PARCEL  
BUSCH CORPORATE CENTER  
PROPERTY OF  
**BUSCH PROPERTIES, INC.**  
ROBERTS DISTRICT      COUNTY OF JAMES CITY      VIRGINIA

Project Contacts: RDM  
Project Number: H10047  
Scale: 1"=60'      Date: 06/06/2013  
Sheet Number  
**2**