

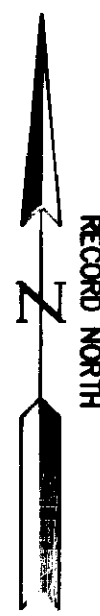


SEE SHEET 9 FOR LINE AND CURVE TABLES

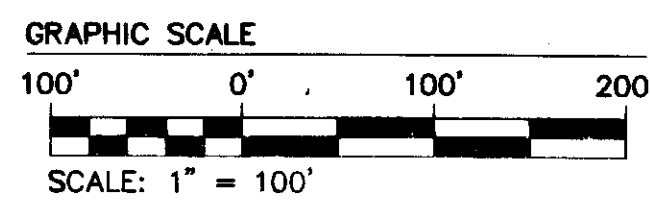

		City of Williamsburg & County of James City Circuit Court: This PLAT was recorded on 2 October, 2013 at 12:53 A.M./P.M. PG. — Document # 130022751 BETSY B. WOOLRIDGE, CLERK <i>Patricia Walden</i> Dep. Clerk	
2	9/3/13	REVISED AS PER COMMENT LETTERS	JCA
1	7/11/13	REVISED AS PER COMMENT LETTERS	JCA

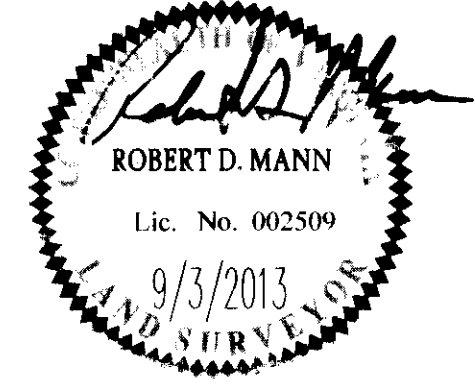

10 Large/Small Plat(s) Recorded
herewith as # **130022751**

AMES
CONSULTING ENGINEERS

1317 Executive Blvd Suite 150
Chesapeake, Virginia 23320
Phone: (757) 410-7436
www.amesva.com

COMPOSITE PLAT OF SUBDIVISION
PARCEL R-2
KINGSMILL RESORT
PROPERTY OF
XANTERRA KINGSMILL, LLC

ROBERTS DISTRICT COUNTY OF JAMES CITY VIRGINIA

Project Contacts: RDM	
Project Number	7753.40
Scale	Date
1"=100'	01/29/13
Sheet Number	
6	