
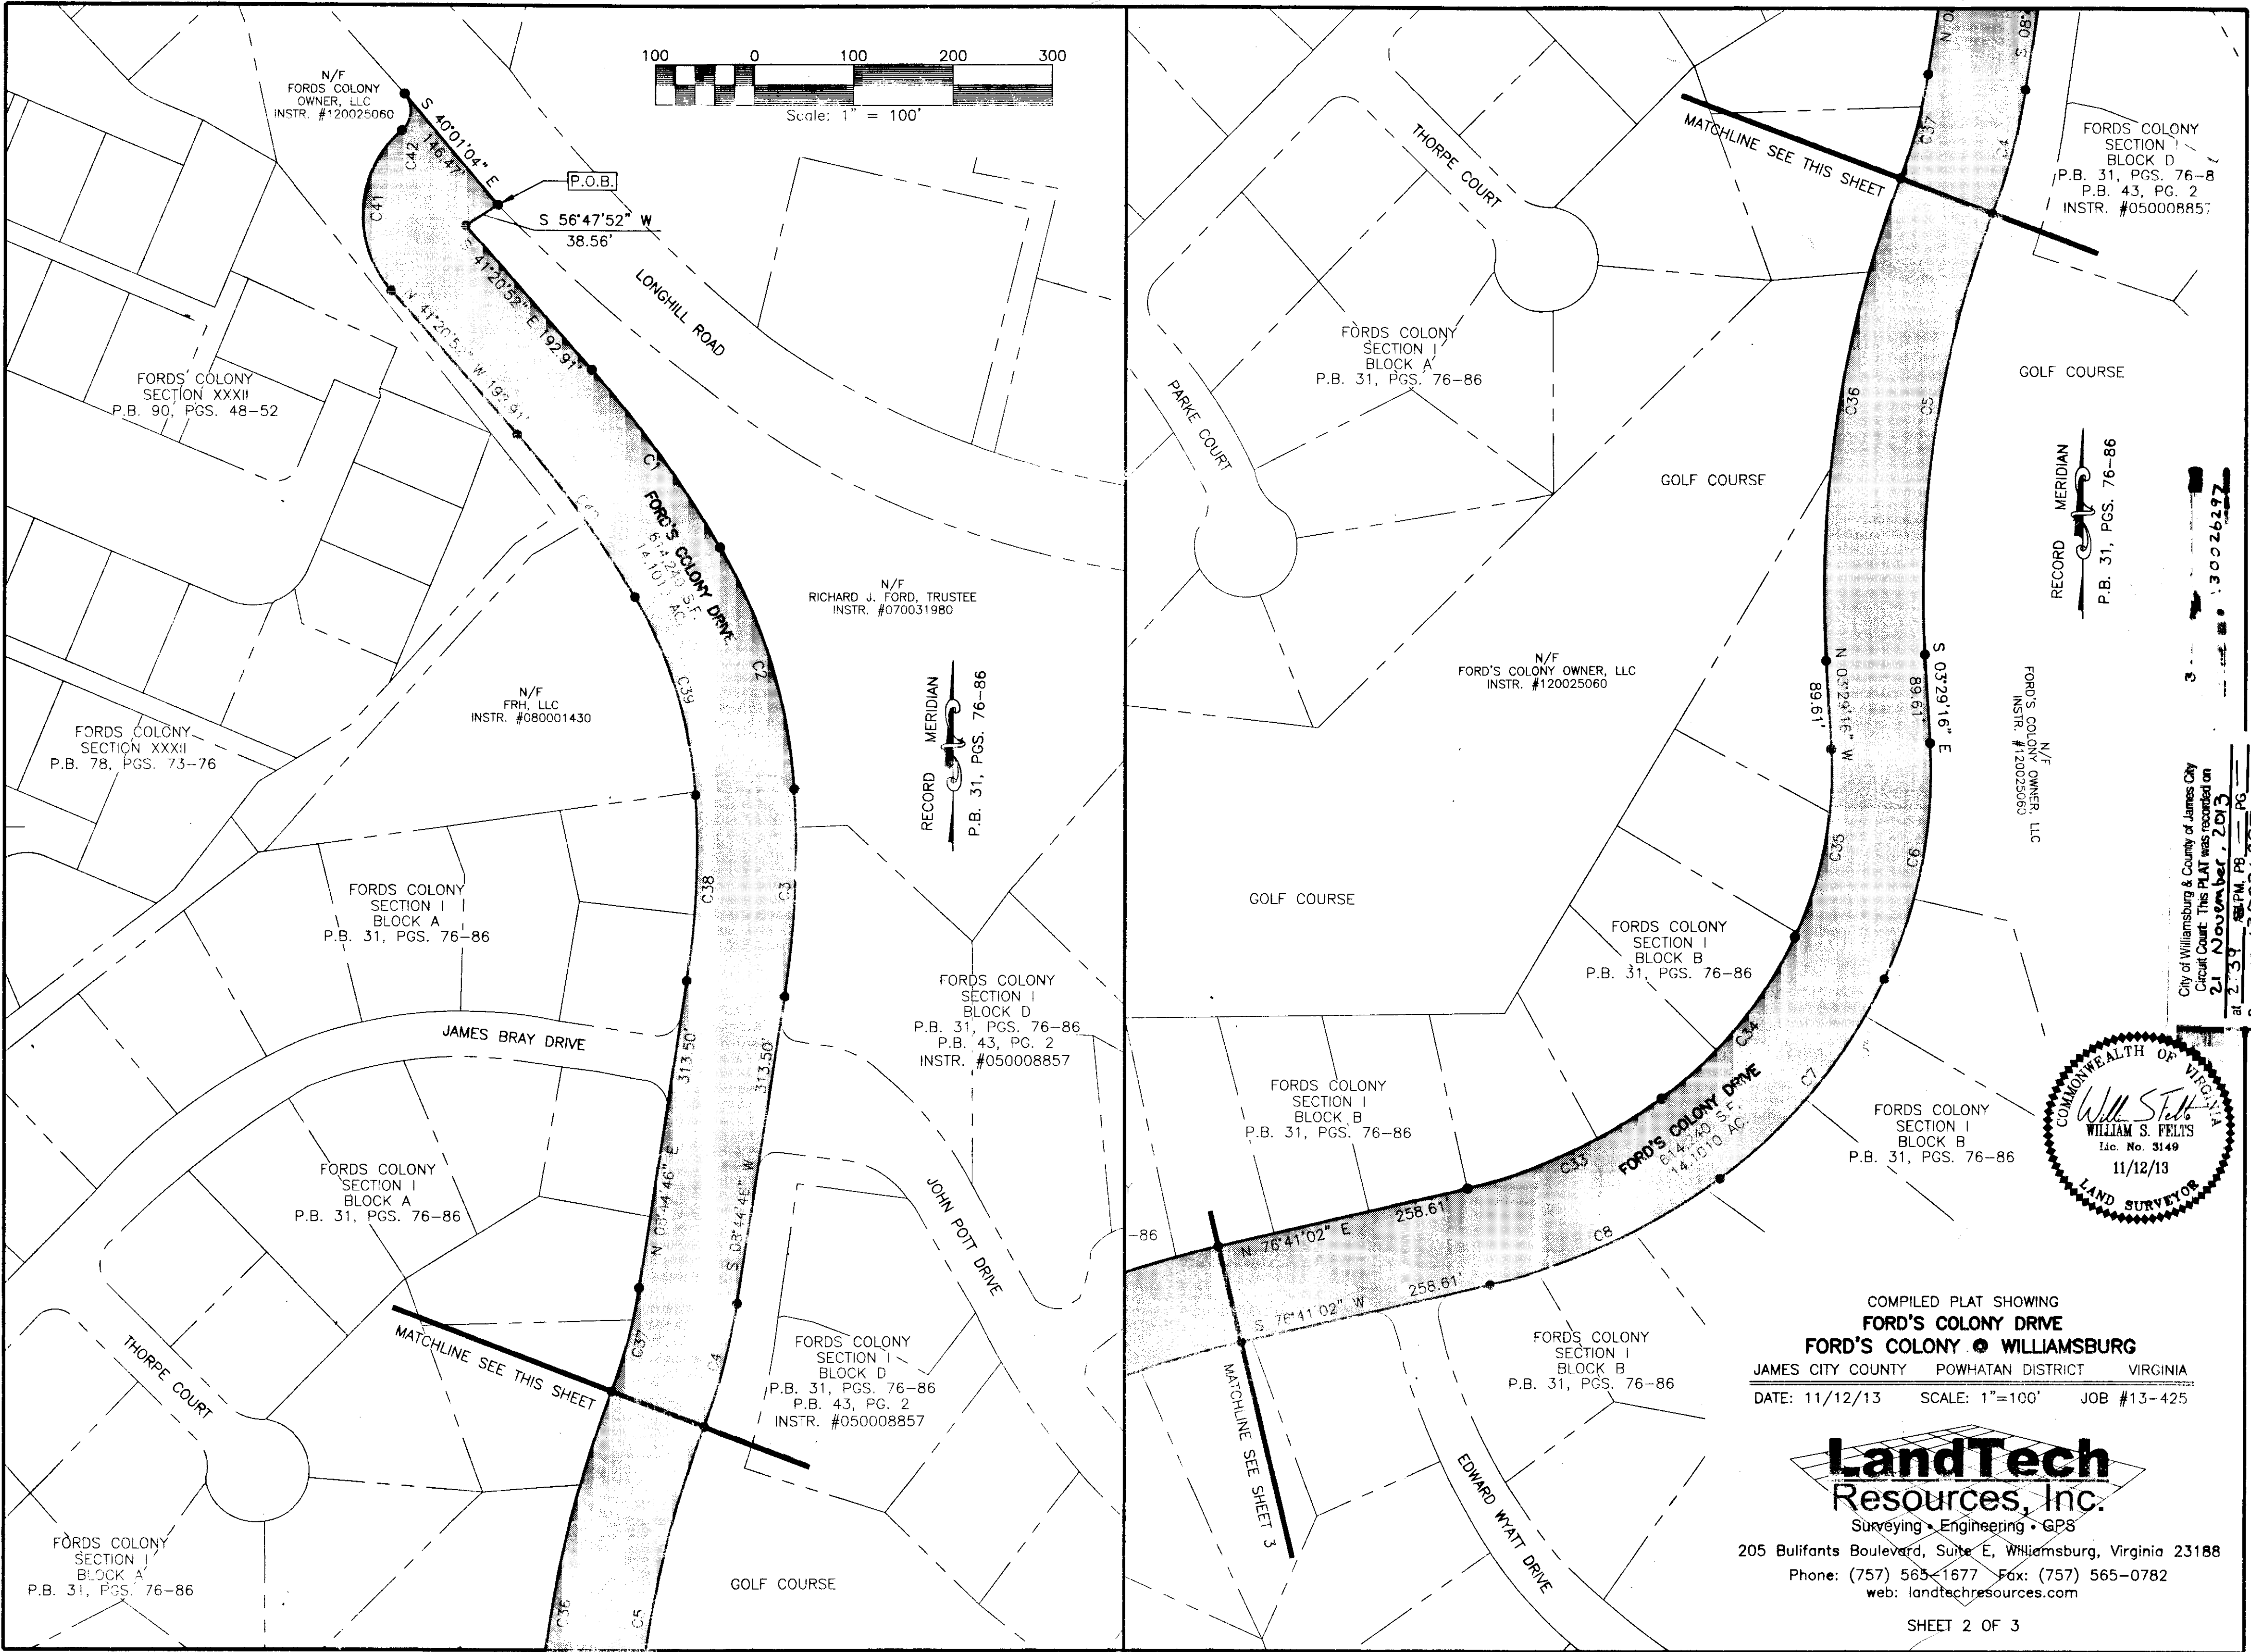


130026297

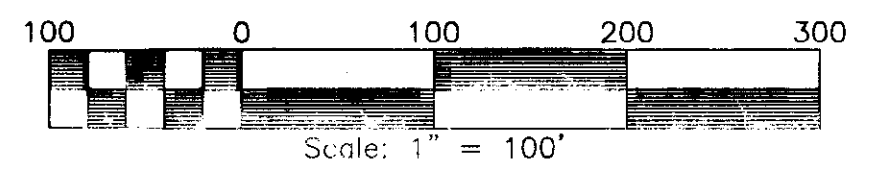

FORDS COLONY SECTION I BLOCK D P.B. 31, PGS. 76-86 P.B. 43, PG. 2 INSTR. #050008857

FORDS COLONY SECTION I BLOCK A P.B. 31, PGS. 76-86

N/F RICHARD J. FORD, TRUSTEE INSTR. #070031980

N/F FRH, LLC INSTR. #080001430

FORDS COLONY SECTION XXXII P.B. 78, PGS. 73-76

FORDS COLONY SECTION I BLOCK A P.B. 31, PGS. 76-86

FORDS COLONY SECTION I BLOCK D P.B. 31, PGS. 76-86 P.B. 43, PG. 2 INSTR. #050008857

FORDS COLONY SECTION I BLOCK B P.B. 31, PGS. 76-86

FORDS COLONY SECTION I BLOCK B P.B. 31, PGS. 76-86

FORDS COLONY SECTION I BLOCK A P.B. 31, PGS. 76-86

FORDS COLONY SECTION I BLOCK D P.B. 31, PGS. 76-86 P.B. 43, PG. 2 INSTR. #050008857

FORDS COLONY SECTION I BLOCK B P.B. 31, PGS. 76-86

FORDS COLONY SECTION I BLOCK A P.B. 31, PGS. 76-86

RECORD MERIDIAN P.B. 31, PGS. 76-86


RECORD MERIDIAN P.B. 31, PGS. 76-86

N/F FORDS COLONY OWNER, LLC INSTR. #120025060


N/F FORDS COLONY OWNER, LLC INSTR. #120025060

City of Williamsburg & County of James City Circuit Court. This PLAT was recorded on 21 November, 2013 at 2:34 PM. Document # 130026297

BETSY B. WOODRIDGE, CLERK

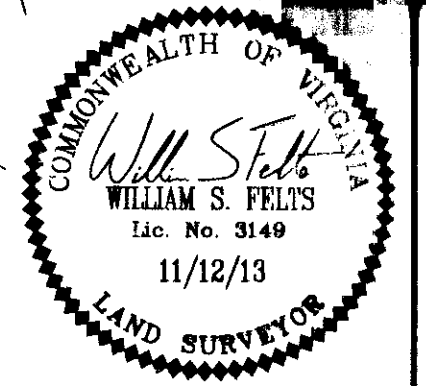

COMPILED PLAT SHOWING FORD'S COLONY DRIVE FORD'S COLONY • WILLIAMSBURG JAMES CITY COUNTY POWHATAN DISTRICT VIRGINIA DATE: 11/12/13 SCALE: 1"=100' JOB #13-425

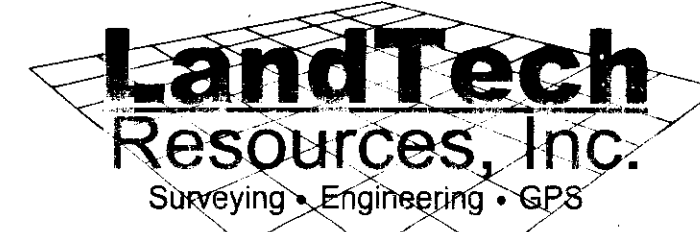

205 Bulifants Boulevard, Suite E, Williamsburg, Virginia 23188 Phone: (757) 565-1677 Fax: (757) 565-0782 web: landtechresources.com