

MATCHLINE SEE SHEET 28 OF 30

MATCHLINE SEE SHEET 6 OF 30



MATCHLINE SEE SHEET 30 OF 30

SEE SHEET 1 OF 30 FOR NOTES

30 Large (50mm Plates) Recorded
herein as 130026366

LEGEND

- IRON PIN FOUND
- ◐ IRON PIPE FOUND
- ◑ T-BAR FOUND
- NAIL FOUND
- CONCRETE MONUMENT FOUND
- MONUMENT SET
- IRON PIN SET
- BOUNDARY LINE
- TIE LINE
- CITY/COUNTY LINE
- RIGHT OF WAY LINE
- EASEMENT LINE
- ADJOINER LINE
- EXIST. RAILROAD TRACKS
- EDGE OF WOODS

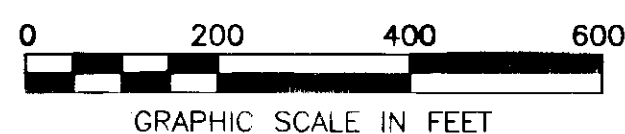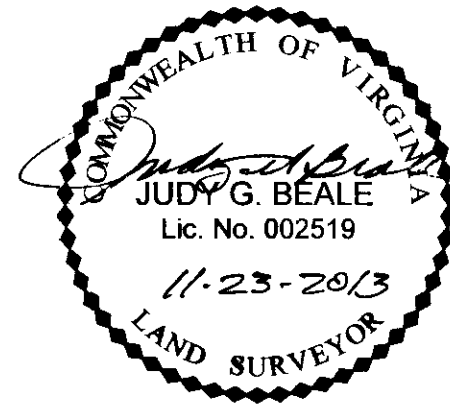

VIRGINIA:
IN THE CLERK'S OFFICE OF THE CIRCUIT COURT OF THE CITY/COUNTY OF WILLIAMSBURG/JAMES CITY COUNTY
VIRGINIA ON THIS 25TH DAY OF November, 2013, THIS PLAT WAS RECEIVED AND ADMITTED TO
RECORD IN MAP BOOK _____ AT PAGE _____ AT 10:02 AM as Inst 130026366
TESTE: DETSY B. WOOLPERT, CLERK by: Sakreek Updegraves, Deputy Clerk
CLERK

BOUNDARY SURVEY
OF PROPERTY OF
UNITED STATES OF AMERICA
JOINT BASE LANGLEY-EUSTIS (JBLE)
NEWPORT NEWS TAX PARCELS 047000100, 047000102 & 048000101
AND
JAMES CITY COUNTY TAX PARCEL 0622010001
NEWPORT NEWS AND JAMES CITY COUNTY, VIRGINIA

DES. N/A JOB NO. 71874
DRN. PP SCALE 1" = 200'
CKD. JGB DATE 4/29/2013

WOOLPERT
DESIGN | GEOSPATIAL | INFRASTRUCTURE

676 INDEPENDENCE PARKWAY
SUITE 100
CHESAPEAKE, VA 23320-5218
TEL: 757.549.3549
FAX: 757.549.3540

SHEET NO. 29 OF 30
FILE NO. 71874_plat.dwg