


3 STORY MASONRY HOTEL  
GROUND LEVEL SQUARE FOOTAGE = 67,818

**LEGEND**

- IRRIGATION BOX
- FIRE HYDRANT
- SIAMESE FIRE CONNECTION
- WATER SPIGOT
- WATER METER VAULTS
- SANITARY SEWER CLEANOUT
- SANITARY SEWER MANHOLE
- SEWER LINE
- COMMUNICATIONS PEDESTAL
- STORM DROP INLET
- STORM CURB INLET
- STORM MANHOLE
- GAS VAULT
- GAS METER
- SIGN
- CONCRETE
- BRICK
- IRON ROD SET
- NAIL SET
- DRILL HOLE SET
- PROPERTY CORNER
- IRON PIPE FOUND
- RIGHT-OF-WAY LINE
- PROPERTY LINE
- EASEMENT LINE
- NOW / FORMERLY
- POINT OF BEGINNING

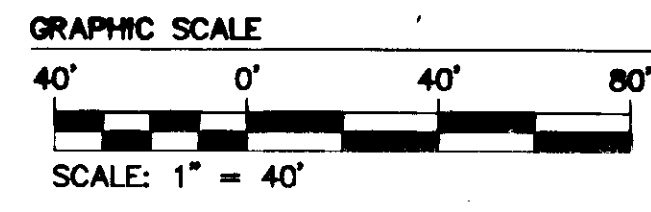


2 Large/Small Plat(s) Recorded  
herewith as # 130908

STATE OF VIRGINIA  
CITY OF WILLIAMSBURG & COUNTY OF JAMES CITY CIRCUIT COURT. THIS 31<sup>ST</sup> DAY OF  
May, 2013.  
THE PLAT SHOWN HEREON WAS PRESENTED AND ADMITTED TO THE RECORD AS THE LAW  
DIRECTS. @ 4:06 AM/PM.

INSTRUMENT # 130908  
TESTE: *Betsy B. Woolridge, Clerk*  
BETSY B. WOOLRIDGE, CLERK  
*By Claudia Haskelberg, Dep. Clerk*

Rev.	Date	Description	Revised By

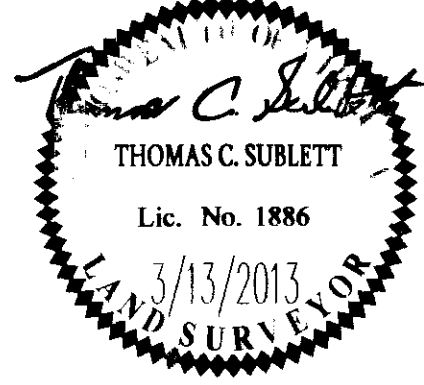

**AES**  
CONSULTING ENGINEERS  
Hampton Roads | Central Virginia | Middle Peninsula  
5246 Old Towne Road, Suite 1  
Williamsburg, Virginia 23188  
Phone: (757) 253-0040  
Fax: (757) 220-8994  
www.aesva.com

ALTA/ASCM LAND TITLE SURVEY  
415 RICHMOND ROAD  
OWNED BY VIRGINIA LANDMARK HOTELS, LLC  
CONTAINING A TOTAL OF 3.658 ACRES±  
CITY OF WILLIAMSBURG VIRGINIA

Project Contacts: TCS/JFS  
Project Number: 5122-06  
Scale: 1"=40' Date: 3/13/13  
Sheet Number  
**2 OF 2**