
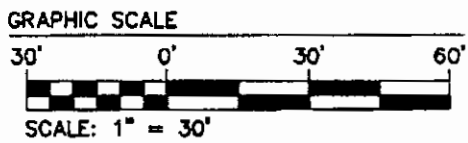
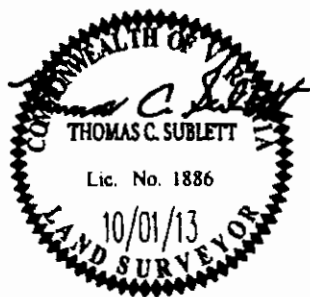


# Exhibit A

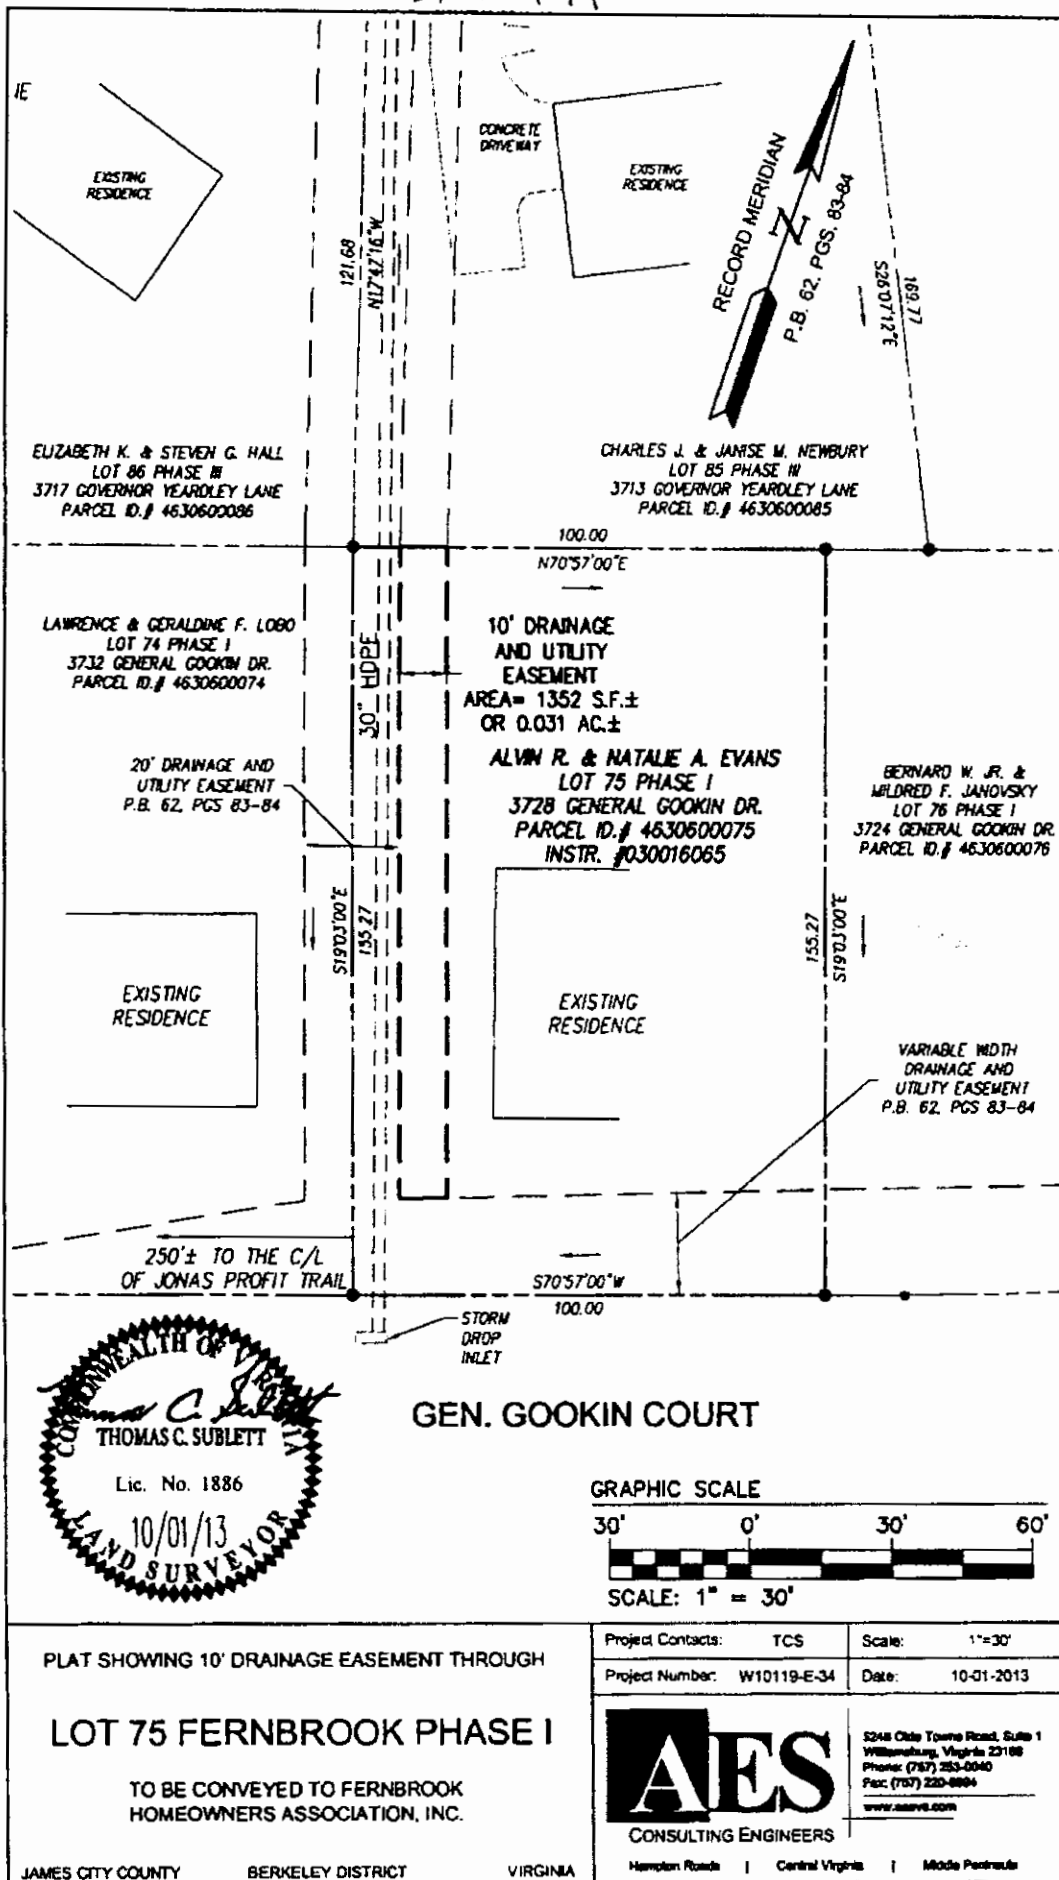

|   |                             |   |
|---|-----------------------------|---|
| <p>PLAT SHOWING 10' DRAINAGE EASEMENT THROUGH</p> <p><b>LOT 75 FERNBROOK PHASE I</b></p> <p>TO BE CONVEYED TO FERNBROOK HOMEOWNERS ASSOCIATION, INC.</p> | Project Contacts: TCS       | Scale: 1"=30'   |
|   | Project Number: W10119-E-34 | Date: 10-01-2013   |
| <p><b>AES</b></p> <p>CONSULTING ENGINEERS</p>   |                             | <p>3248 Old Towne Road, Suite 1<br/>Williamsburg, Virginia 23188<br/>Phone: (757) 253-0040<br/>Fax: (757) 220-8884<br/>www.aesve.com</p> |
| JAMES CITY COUNTY   | BERKELEY DISTRICT           | VIRGINIA   |

7067