


TLERS LLC
 ASEY BLVD
 43300002E

ME SETTLERS LLC
 4500 CASEY BLVD
 PID: 884330002E

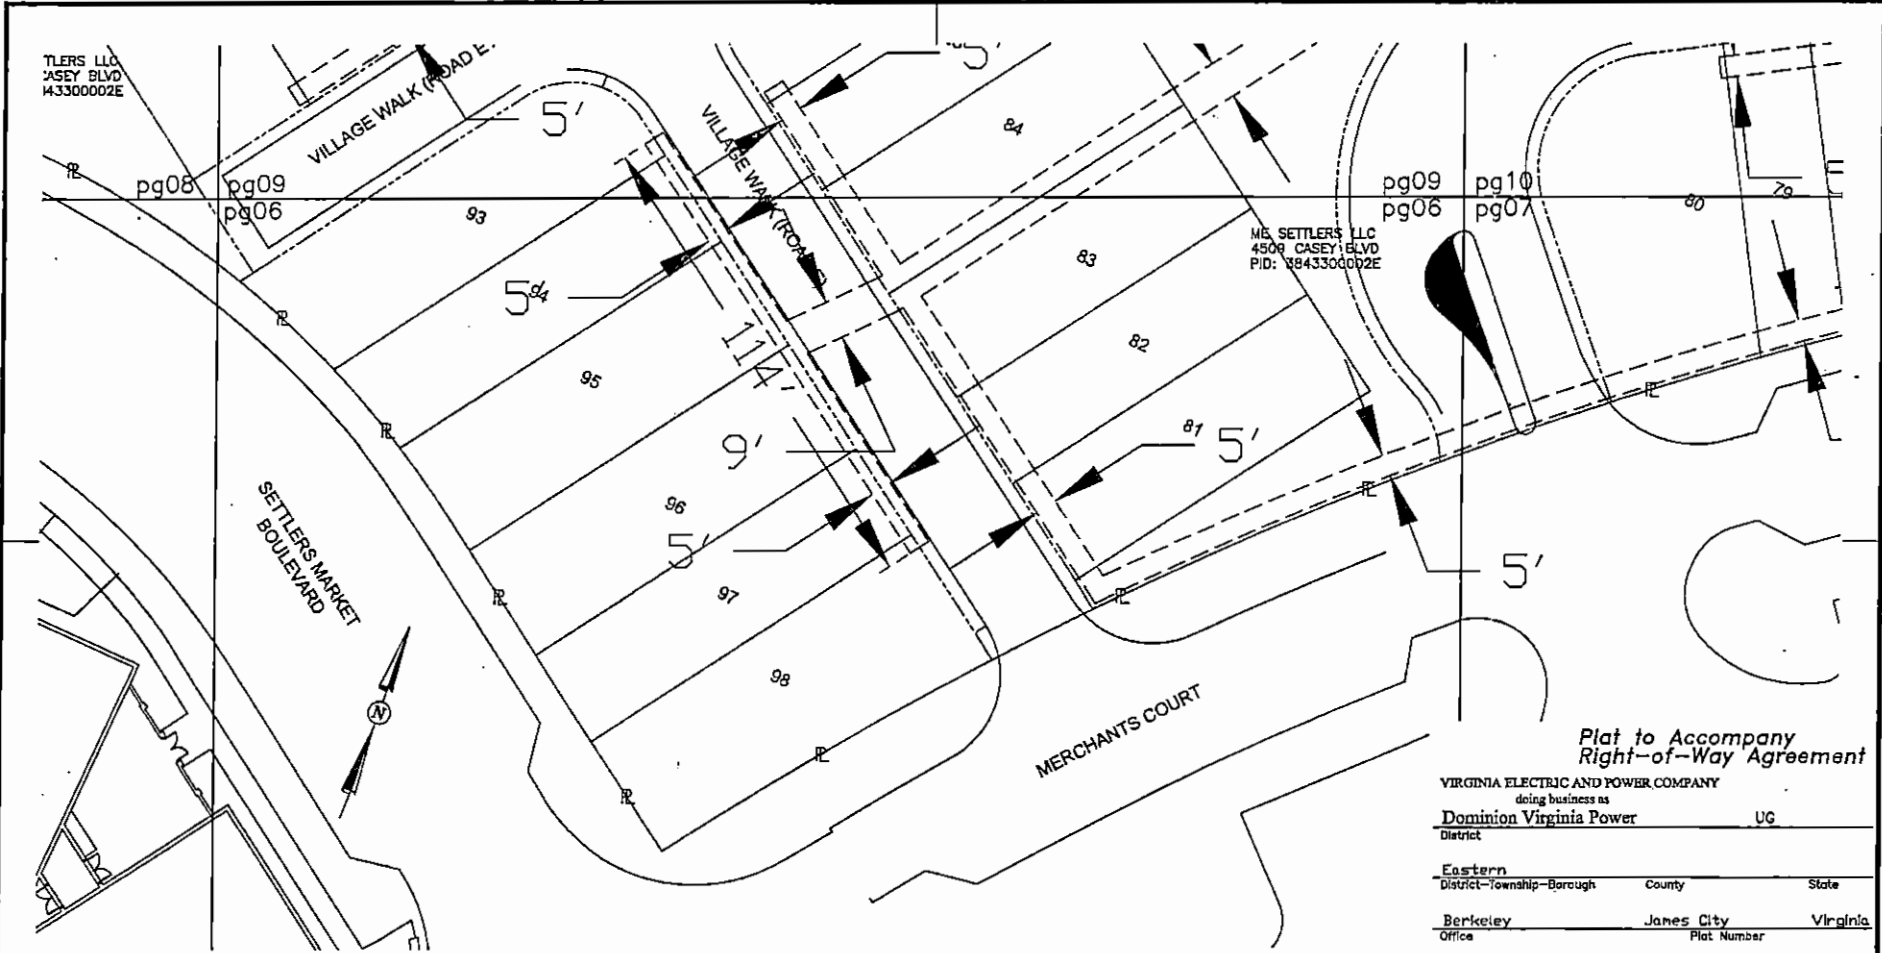

Legend
 - - - - - Location of Boundary Lines of Right of Way
 varies in Width
 ———— Indicates Property Line is Right-of-Way
 Boundary varies in Width

*Plat to Accompany
 Right-of-Way Agreement*

VIRGINIA ELECTRIC AND POWER COMPANY
 doing business as
Dominion Virginia Power UG

District _____

Eastern _____
 District-Township-Borough County State

Berkeley _____ James City _____ Virginia
 Office Plat Number

Williamsburg _____ 10-17-0040
 Estimate Number Grid Number

7665705 _____ M1837
 Date By

March 18, 2017 By Yang Leo