

OWNER:

CARTER'S GROVE ASSOCIATES, LLC  
8797 Pocahontas Trl  
PIN# 5910100030  
By: Samuel M. Menco  
Manager

Initials \_\_\_\_\_

CARTER'S GROVE  
PROPERTY  
400.93 ACRES


Location of cable as  
installed defines the  
centerline of easement

N/F  
Williamsburg-James City County  
8901 Pocahontas Trl.  
PIN#5920100046

N/F  
DYARRCC, Inc.  
1708 Endeavor Dr.  
PIN#5920100021

**Legend**

- Location of Boundary Lines of Right of Way  
VARIABLE in Width
- Indicates Property Line is Right-of-Way  
Boundary  
VARIABLE in Width

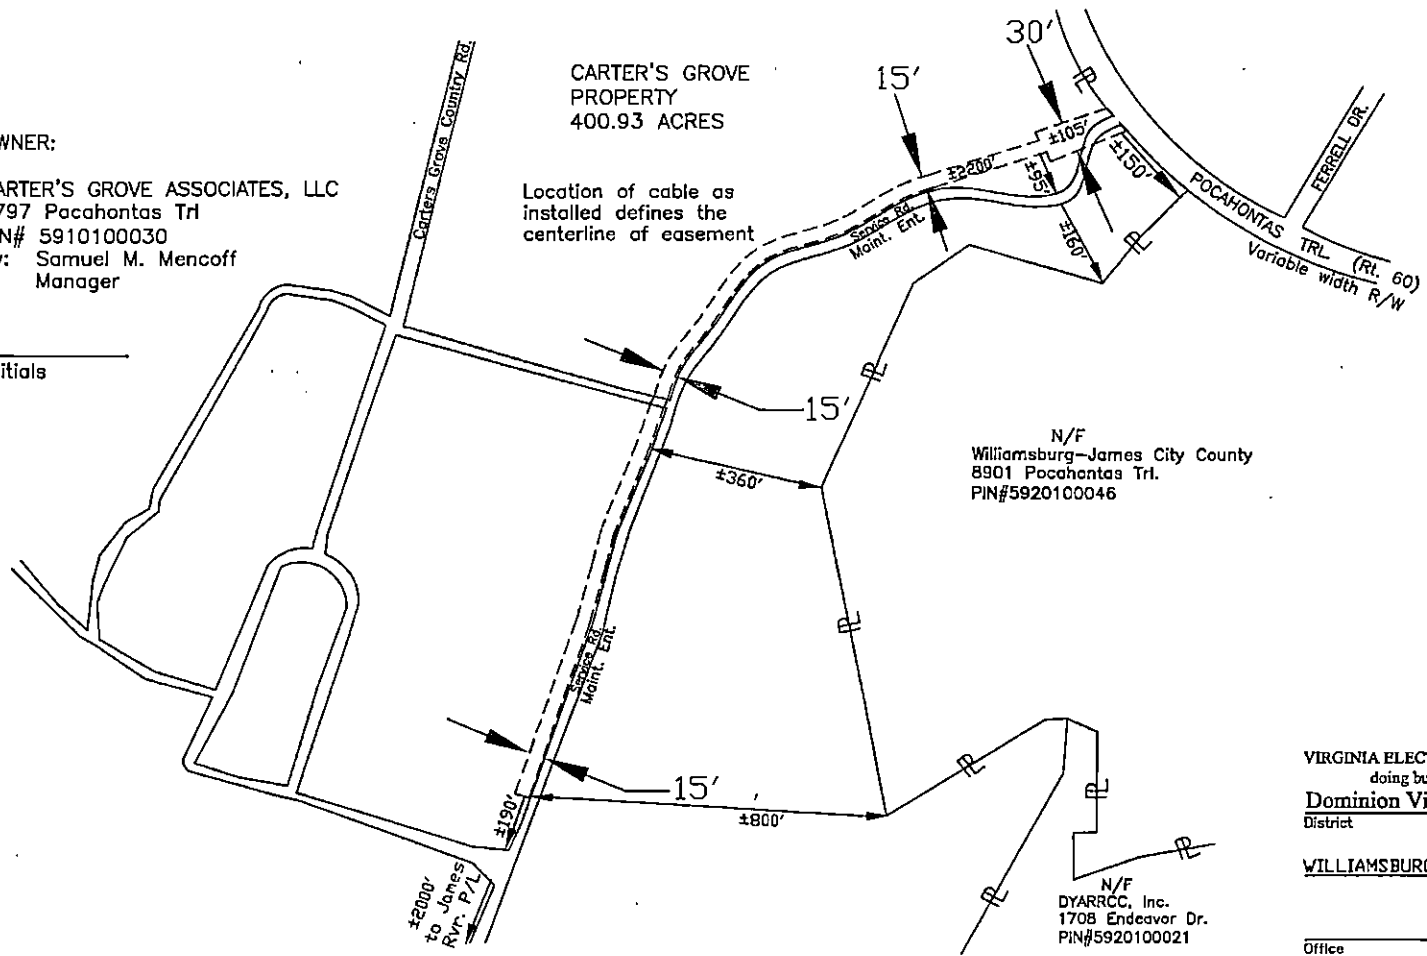

**Plat to Accompany  
Right-of-Way Agreement**

VIRGINIA ELECTRIC AND POWER COMPANY doing business as <b>Dominion Virginia Power</b>		CH/UG (BOTH)
District	WILLIAMSBURG	
	County	State
	James City County VA	
Office	Plat Number	
WILLIAMSBURG	28-17-0020	
Estimate Number	Grid Number	
10067285	M2133/M2134	
Date	By	
03/13/2017	<i>Cheryl A. [Signature]</i>	