



**GENERAL NOTES:**

- Plat Is Intended For Acquisition Only And Does Not Constitute A Boundary Survey.
- Property Line Information Is Based on Highway Plans, Plats, And Deeds Of Record. Field Work Was Performed For The Creation Of This Plat.
- Plat Was Prepared Without The Benefit Of A Title Report, Consequently Not All Encumbrances May Be Depicted.
- This Plat Was Forwarded Electronically In "Read Only" Format. Any Attempt At Alteration Invalidates The Seal And Signature. An Original Hard Copy Remains On File At The Virginia Department Of Transportation, Hampton Roads District Office
- Survey Datum Based On VDOT Project # 0614-047-640 UPC # 102944

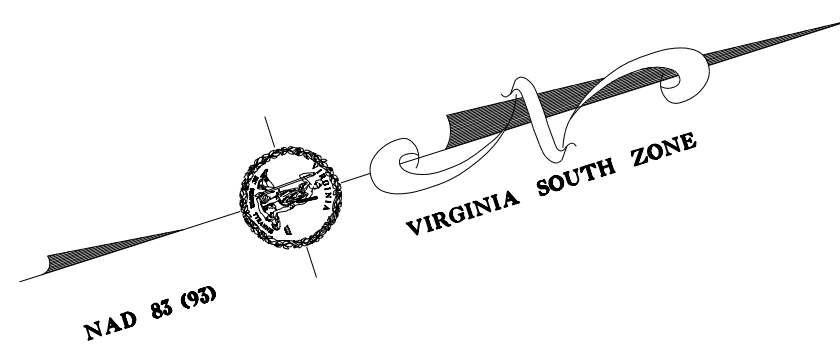

# RIGHT OF WAY PLAN SHEET SHOWING PROPERTY FOR COMMONWEALTH OF VIRGINIA

James City County, Virginia  
Scale 1" = 25'  
Surveyed By R. Dean Minnix, L.S.  
January 30, 2014 &  
Updated August 2014

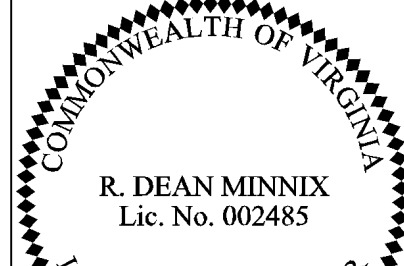	REVISION	STATE	ROUTE	PROJECT	SHEET NO.
	12/04/17 01/16/18 01/22/18 02/22/18 03/19/18 03/22/18	VA.	614	0614-047-640, PE-101, RW-201, M-501	3RW

**LINE LEGEND**

- DENOTES EXISTING MONUMENTATION AS NOTED
- DENOTES PROPOSED R/W
- DENOTES PROPOSED TEMPORARY CONSTRUCTION EASEMENT
- DENOTES PROPOSED PERMANENT UTILITY EASEMENT


(001)  
**Anna Katherine Horne Thompson &  
Charles Fleming Thompson**  
DB 0734 PG 194  
WB 148 PG 804 (Located In City Of Chesapeake)  
PB 15-8  
Parcel ID # 3620100040  
136.907 AC (TAX GIS)  
**Parcel 001 Area Calculations**  
Proposed Right of Way 2,653 Sq. Ft. / 0.061 Acre  
Proposed Permanent Verizon Virginia LLC Easement 3,645 Sq. Ft. / 0.084 Acre  
Proposed Permanent VDOT Utility Easement 8,392 Sq. Ft. / 0.193 Acre

(002)  
**John Franklin Thompson**  
Deed Book 86 Page 14  
Plat Deed Book 86 Page 15  
Parcel ID # 3620100041  
0.88 AC  
**Parcel 002 Area Calculations**  
Proposed Right of Way 807 Sq. Ft. / 0.019 Acre  
Proposed Temporary Construction Easement 376 Sq. Ft. / 0.009 Acre  
Proposed Permanent Verizon Virginia LLC Easement 3,050 Sq. Ft. / 0.070 Acre  
Proposed Permanent VDOT Utility Easement 3,050 Sq. Ft. / 0.070 Acre

(003)  
**John Franklin Thompson &  
Diane S. Thompson**  
Deed Book 128 Page 431  
Plat Deed Book 116 Page 570  
Parcel ID # 3620100055  
1.0 AC (VDOT PROJECT: 0614-047-132-M505)  
**Parcel 003 Area Calculations**  
Proposed Right of Way 1,953 Sq. Ft. / 0.045 Acre  
Proposed Temporary Construction Easement 810 Sq. Ft. / 0.019 Acre  
Proposed Permanent Verizon Virginia LLC Easement 4,704 Sq. Ft. / 0.108 Acre  
Proposed Permanent VDOT Utility Easement 4,704 Sq. Ft. / 0.108 Acre

(006)  
**Robert G. Dunn &  
Sharon L. Richardson, a/k/a Sharon R. Dunn**  
Deed Book 211 Page 555  
Parcel ID # 3620100054  
0.94 AC (TAX GIS)  
**Parcel 006 Area Calculations**  
Proposed Right of Way 166 Sq. Ft. / 0.004 Acre  
Proposed Temporary Construction Easement 696 Sq. Ft. / 0.016 Acre  
Proposed Permanent Verizon Virginia LLC Easement 2,030 Sq. Ft. / 0.047 Acre

(007)  
**Richard H. Moss, Jr.**  
Instrument # 180002321  
Plat Deed Book 201 Page 195  
Parcel ID # 3620100036A  
0.616 AC  
**Parcel 007 Area Calculations**  
Proposed Permanent Dominion Energy & VDOT Utility Easement 340 Sq. Ft. / 0.008 Acre

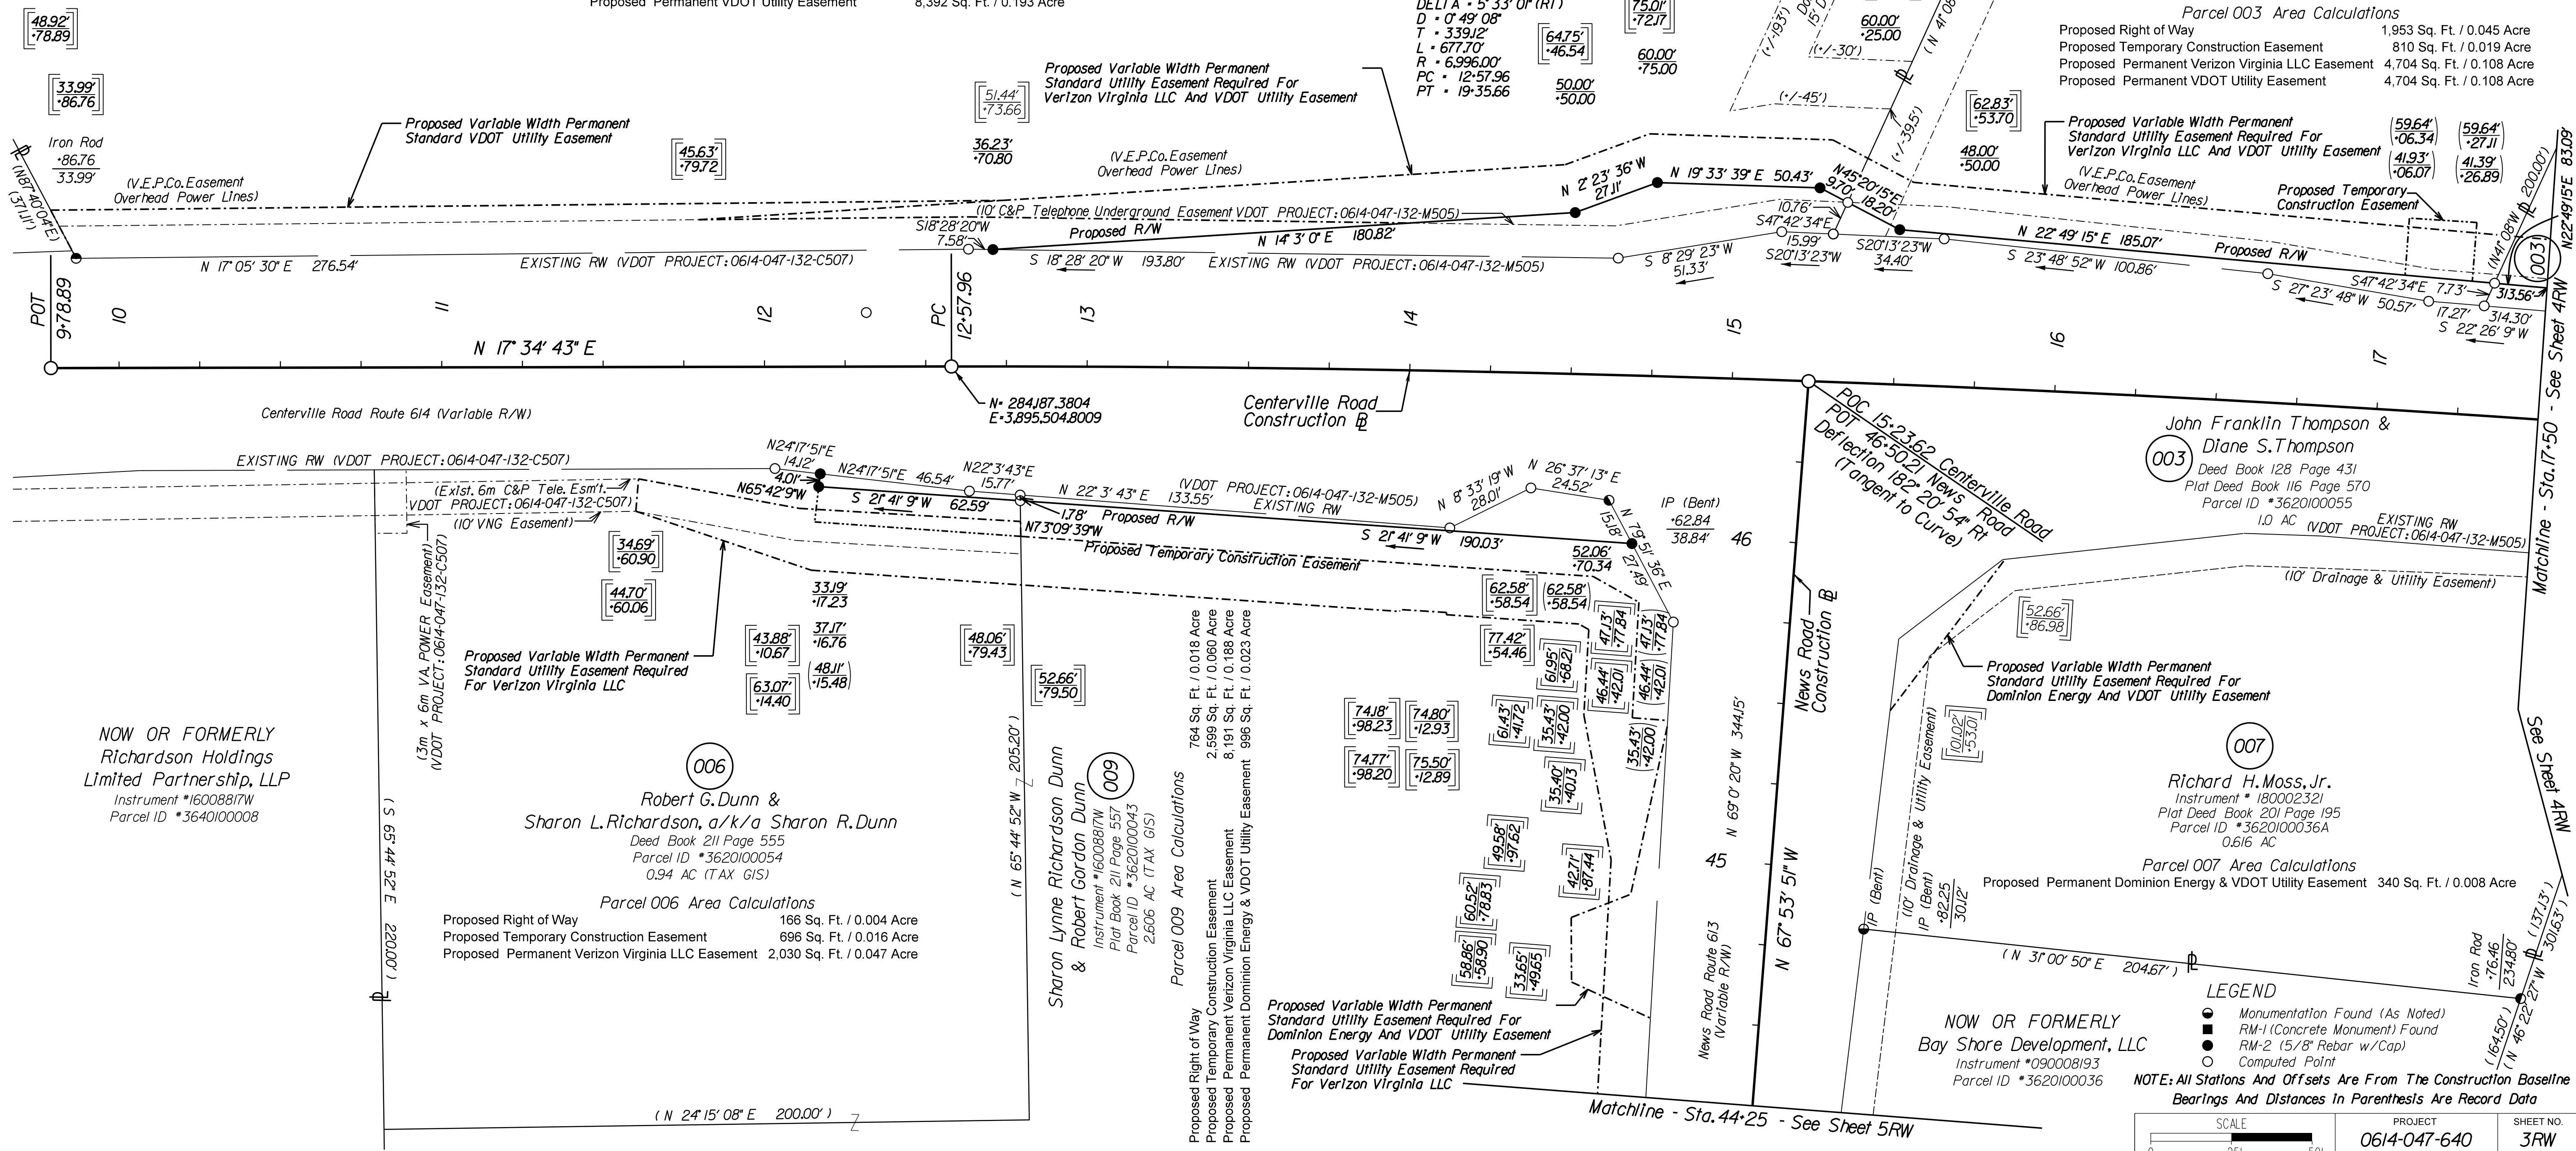

- LEGEND**
- Monumentation Found (As Noted)
  - RM-1 (Concrete Monument) Found
  - RM-2 (5/8" Rebar w/Cap)
  - Computed Point
- NOTE: All Stations And Offsets Are From The Construction Baseline Bearings And Distances In Parenthesis Are Record Data**

SCALE 0 25 50	PROJECT 0614-047-640	SHEET NO. 3RW
------------------	-------------------------	------------------