

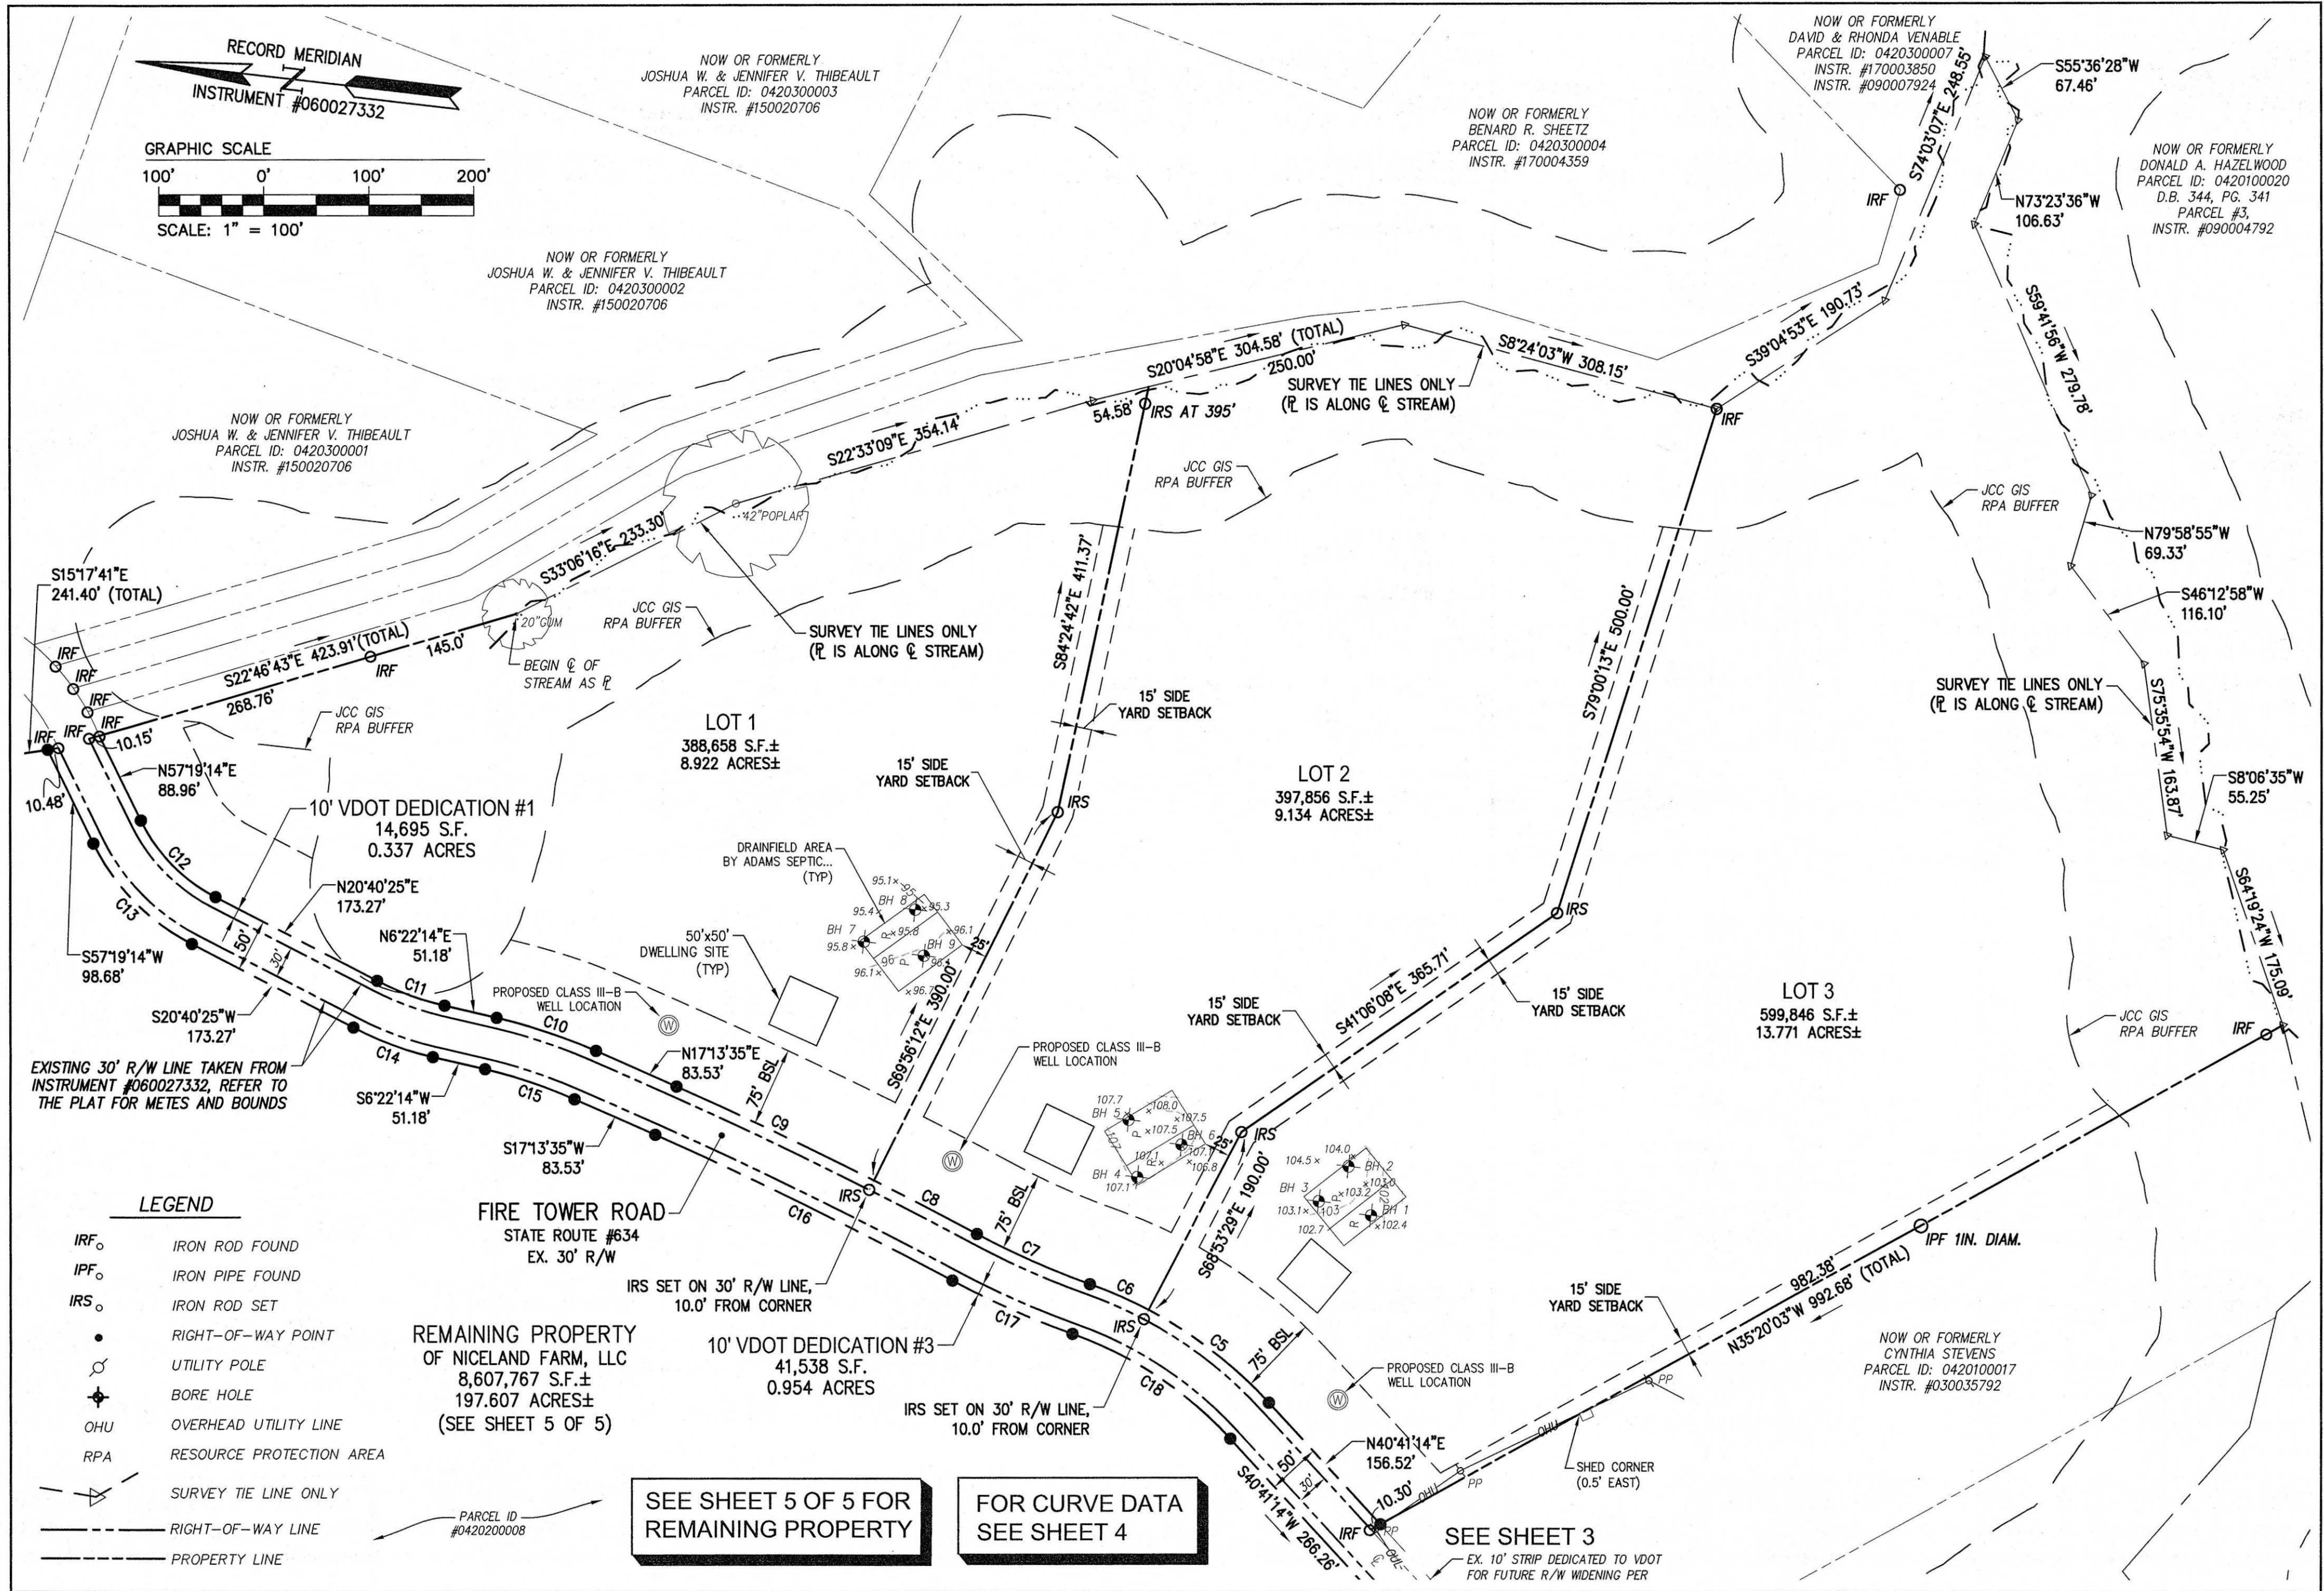


180016033

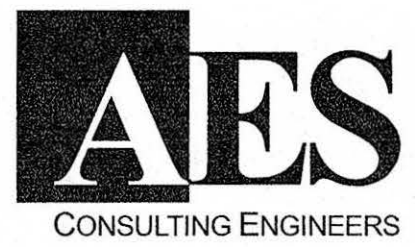

Large format Plats Recorded herewith as # 180016033

City of Williamsburg & County of James City
Circuit Court: This PLAT was recorded on
Oct 9, 2018
at 9:03 AM/PMB PG
Document # 180016033
MONA A. FOLEY, CLERK
Mona A. Foley, Clerk

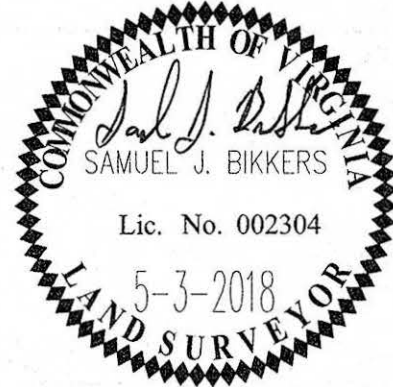

5248 Olde Towne Road, Suite 1
Williamsburg, Virginia 23188
Phone: (757) 253-0040
Fax: (757) 220-8994
www.aesva.com

Hampton Roads | Central Virginia | Middle Peninsula

REF: JCC CASE NO. S-0022-2018

PLAT OF SUBDIVISION
**PROPERTY OWNED BY
NICELAND FARM, LLC**
CREATING HEREON LOTS 1 THROUGH 4
AND SHOWING REMAINING PROPERTY
LOCATED ALONG STATE ROUTE 634 (FIRE TOWER ROAD)
STONEHOUSE DISTRICT JAMES CITY COUNTY VIRGINIA

Project Contacts: SJB
Project Number: W10530-00
Scale: 1"=100' Date: 05-02-2018
Sheet Number
2 of 5

Rev.	Date	Description	Revised By