



180016698

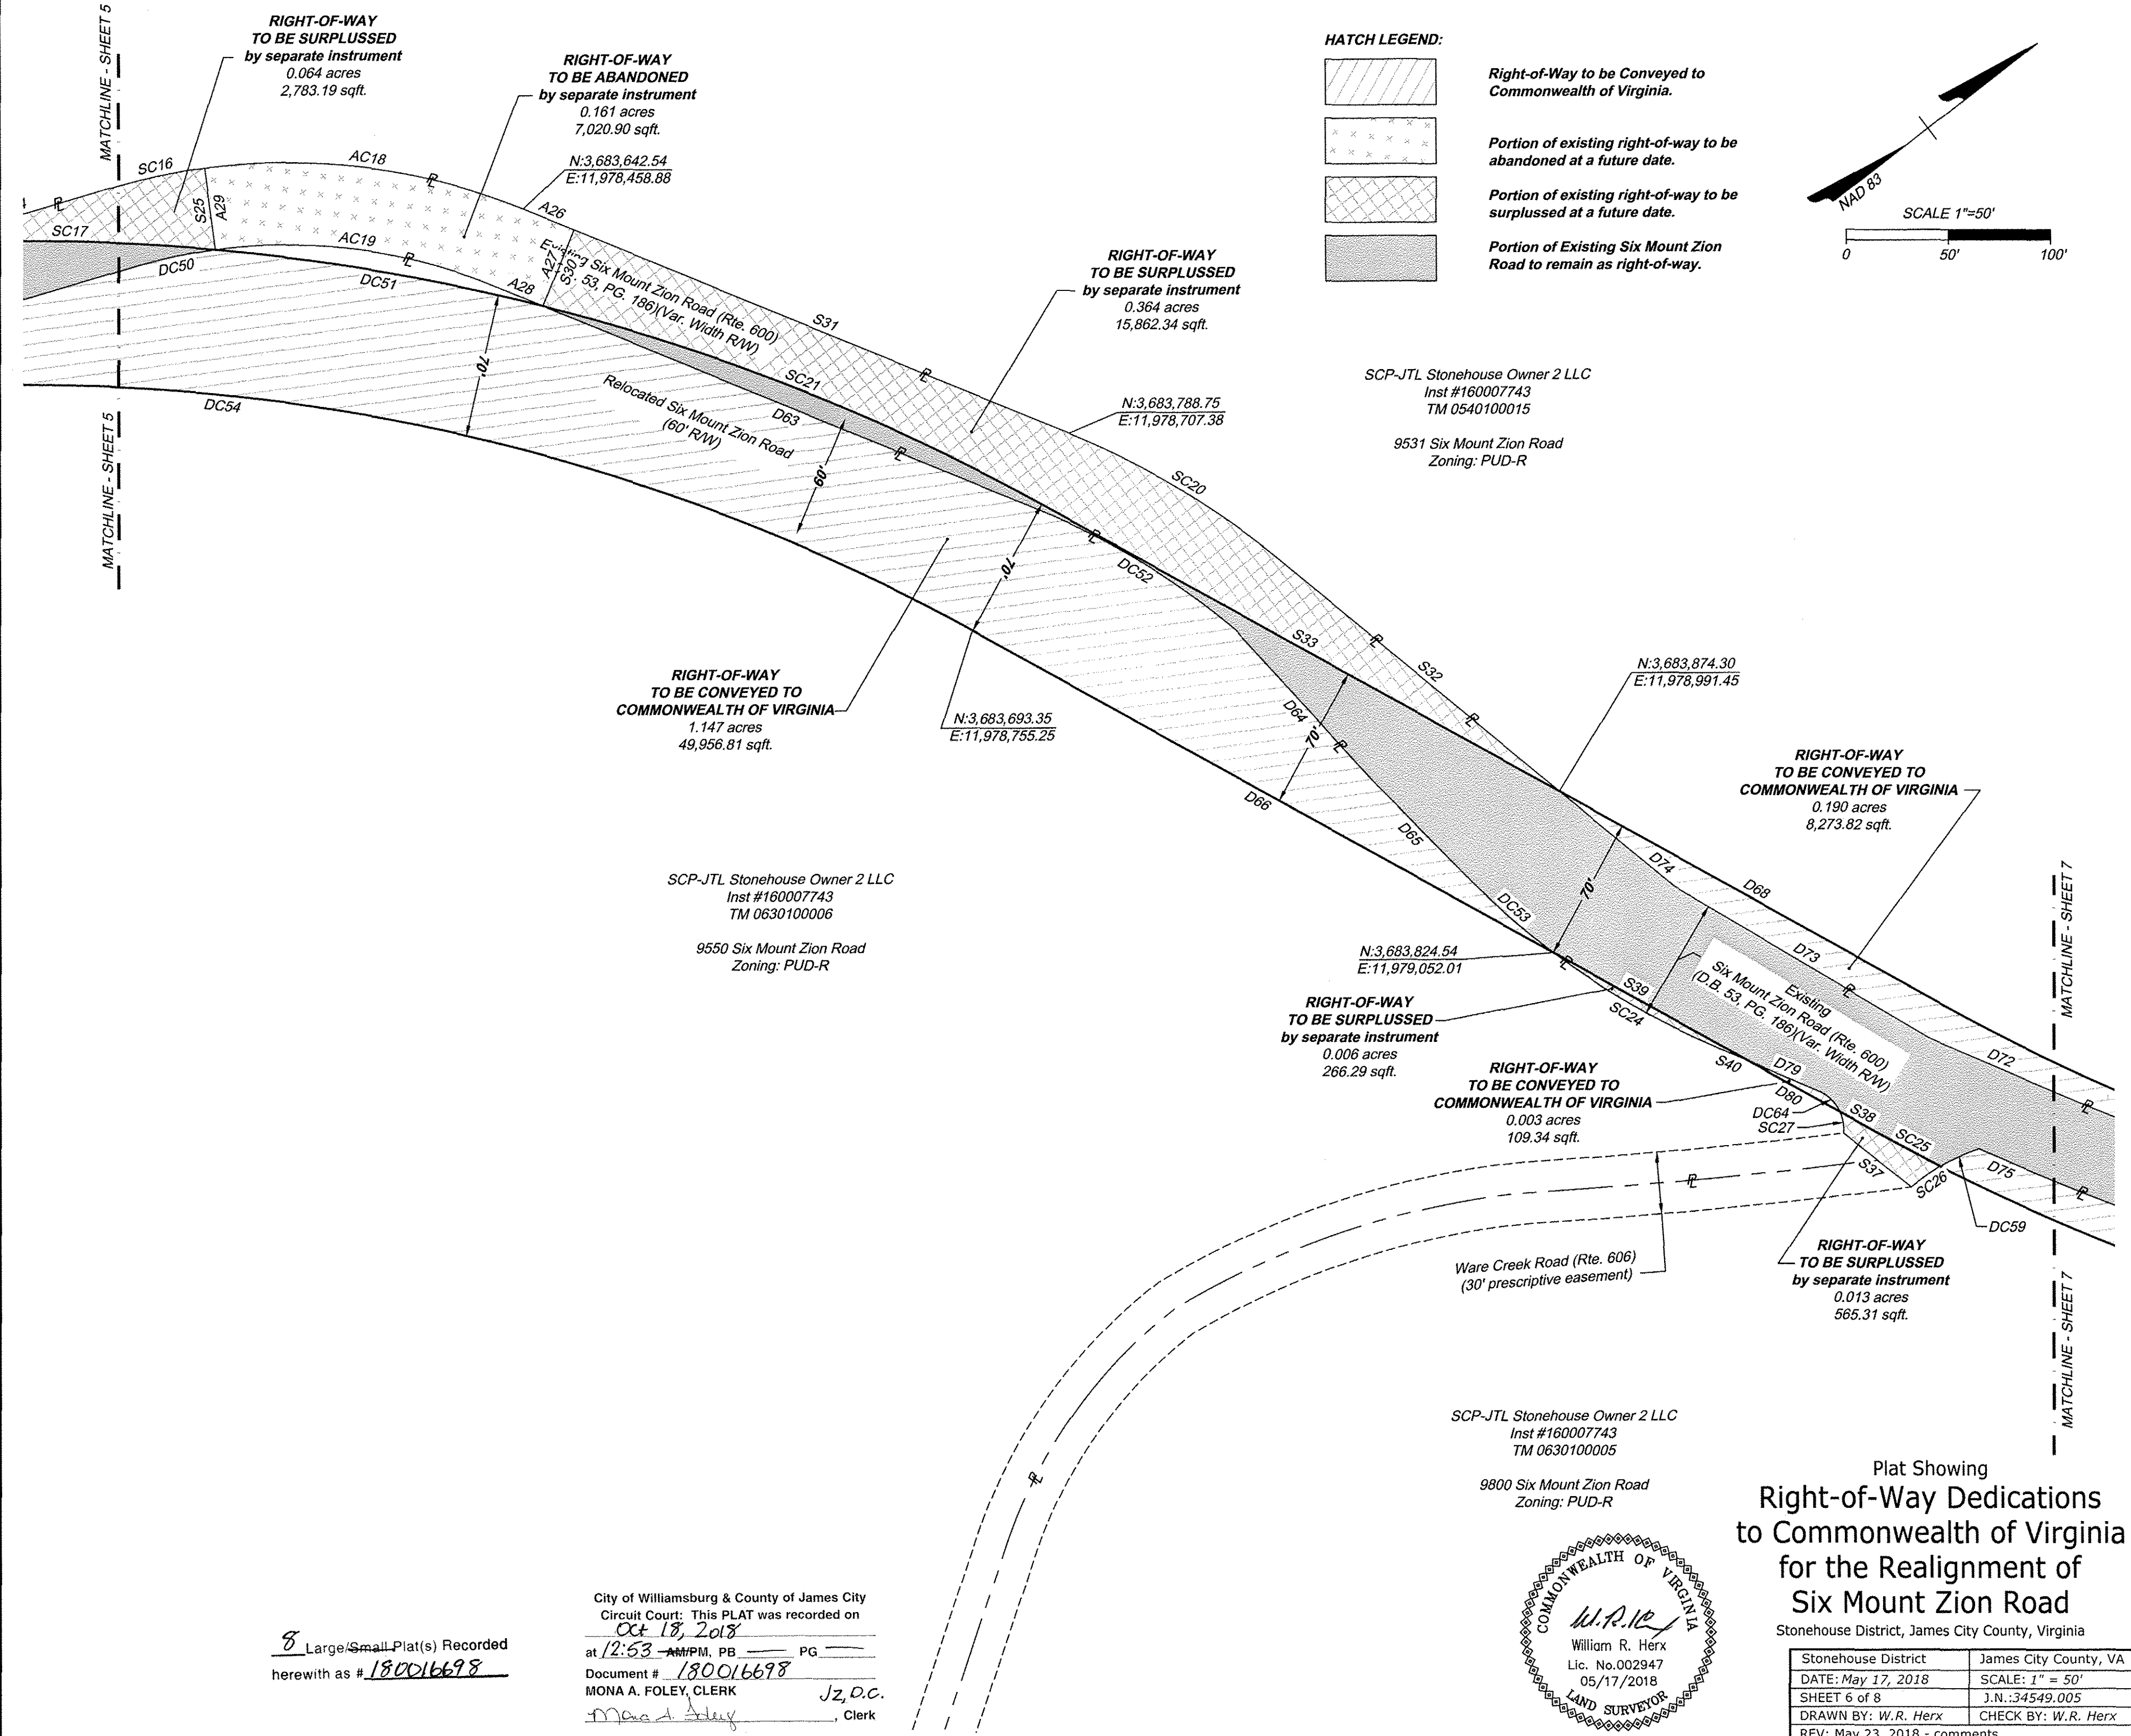

**HATCH LEGEND:**

- Right-of-Way to be Conveyed to Commonwealth of Virginia.
- Portion of existing right-of-way to be abandoned at a future date.
- Portion of existing right-of-way to be surplussed at a future date.
- Portion of Existing Six Mount Zion Road to remain as right-of-way.

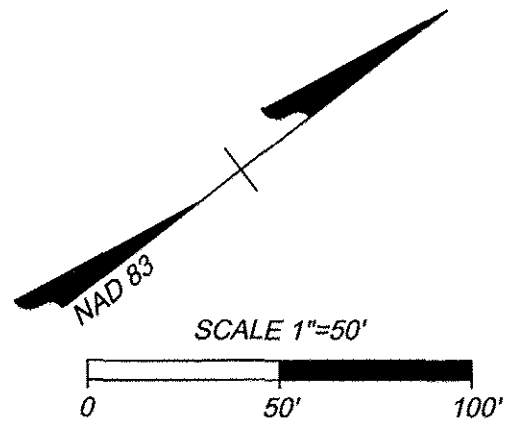

SCP-JTL Stonehouse Owner 2 LLC  
 Inst #160007743  
 TM 0540100015  
 9531 Six Mount Zion Road  
 Zoning: PUD-R

RIGHT-OF-WAY TO BE CONVEYED TO COMMONWEALTH OF VIRGINIA  
 1.147 acres  
 49,956.81 sqft.

SCP-JTL Stonehouse Owner 2 LLC  
 Inst #160007743  
 TM 0630100006  
 9550 Six Mount Zion Road  
 Zoning: PUD-R

RIGHT-OF-WAY TO BE SURPLUSSUED by separate instrument  
 0.006 acres  
 266.29 sqft.


RIGHT-OF-WAY TO BE CONVEYED TO COMMONWEALTH OF VIRGINIA  
 0.003 acres  
 109.34 sqft.

RIGHT-OF-WAY TO BE CONVEYED TO COMMONWEALTH OF VIRGINIA  
 0.190 acres  
 8,273.82 sqft.

RIGHT-OF-WAY TO BE SURPLUSSUED by separate instrument  
 0.013 acres  
 565.31 sqft.

SCP-JTL Stonehouse Owner 2 LLC  
 Inst #160007743  
 TM 0630100005  
 9800 Six Mount Zion Road  
 Zoning: PUD-R

Plat Showing  
**Right-of-Way Dedications to Commonwealth of Virginia for the Realignment of Six Mount Zion Road**  
 Stonehouse District, James City County, Virginia

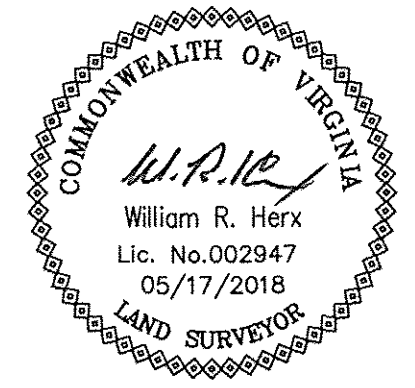

8 Large/Small Plat(s) Recorded herewith as # 180016698

City of Williamsburg & County of James City  
 Circuit Court: This PLAT was recorded on Oct 18, 2018  
 at 12:53 AM/PM, PB PG  
 Document # 180016698  
 MONA A. FOLEY, CLERK Jz, D.C.  
Mon A. Foley, Clerk

Stonehouse District	James City County, VA
DATE: May 17, 2018	SCALE: 1" = 50'
SHEET 6 of 8	J.N.: 34549.005
DRAWN BY: W.R. Herx	CHECK BY: W.R. Herx
REV: May 23, 2018 - comments	

THIS DRAWING PREPARED AT THE CORPORATE OFFICE  
 1001 Boulder Parkway, Richmond, VA 23225  
 TEL 804.200.6500 FAX 804.560.0116 www.timmons.com  
 YOUR VISION ACHIEVED THROUGH OURS.  
 Site Development Residential Infrastructure Technology

**TIMMONS GROUP**