


190011643

RECORD MERIDIAN  
PB 53 PAGE 14

**SURVEY OF LOT 3**  
OF THE PROPERTY OF  
**ROBERT W. & DIANE B. HANSEN**  
PARCEL ID # 093100003  
LOT 3, ARLENE'S VIEW  
PROPERTY SHOWN IS LOCATED IN STONEHOUSE DISTRICT JAMES CITY COUNTY, VIRGINIA  
PARCEL ID # 093100003  
LOT 3, ARLENE'S VIEW  
716 ARLINGTON ISLAND ROAD  
LANEXA, VA. 23089

PREPARED BY  
ANGLE & DISTANCE LAND SURVEYING, INC.  
269 RACEFIELD DRIVE, TOANO, VA. 23169  
EDWARD C. CARR II  
TS1-561-5334  
PLAT DATE 7-9-19

JCC Subdivision Agent  
Approval Not Required  
E6L

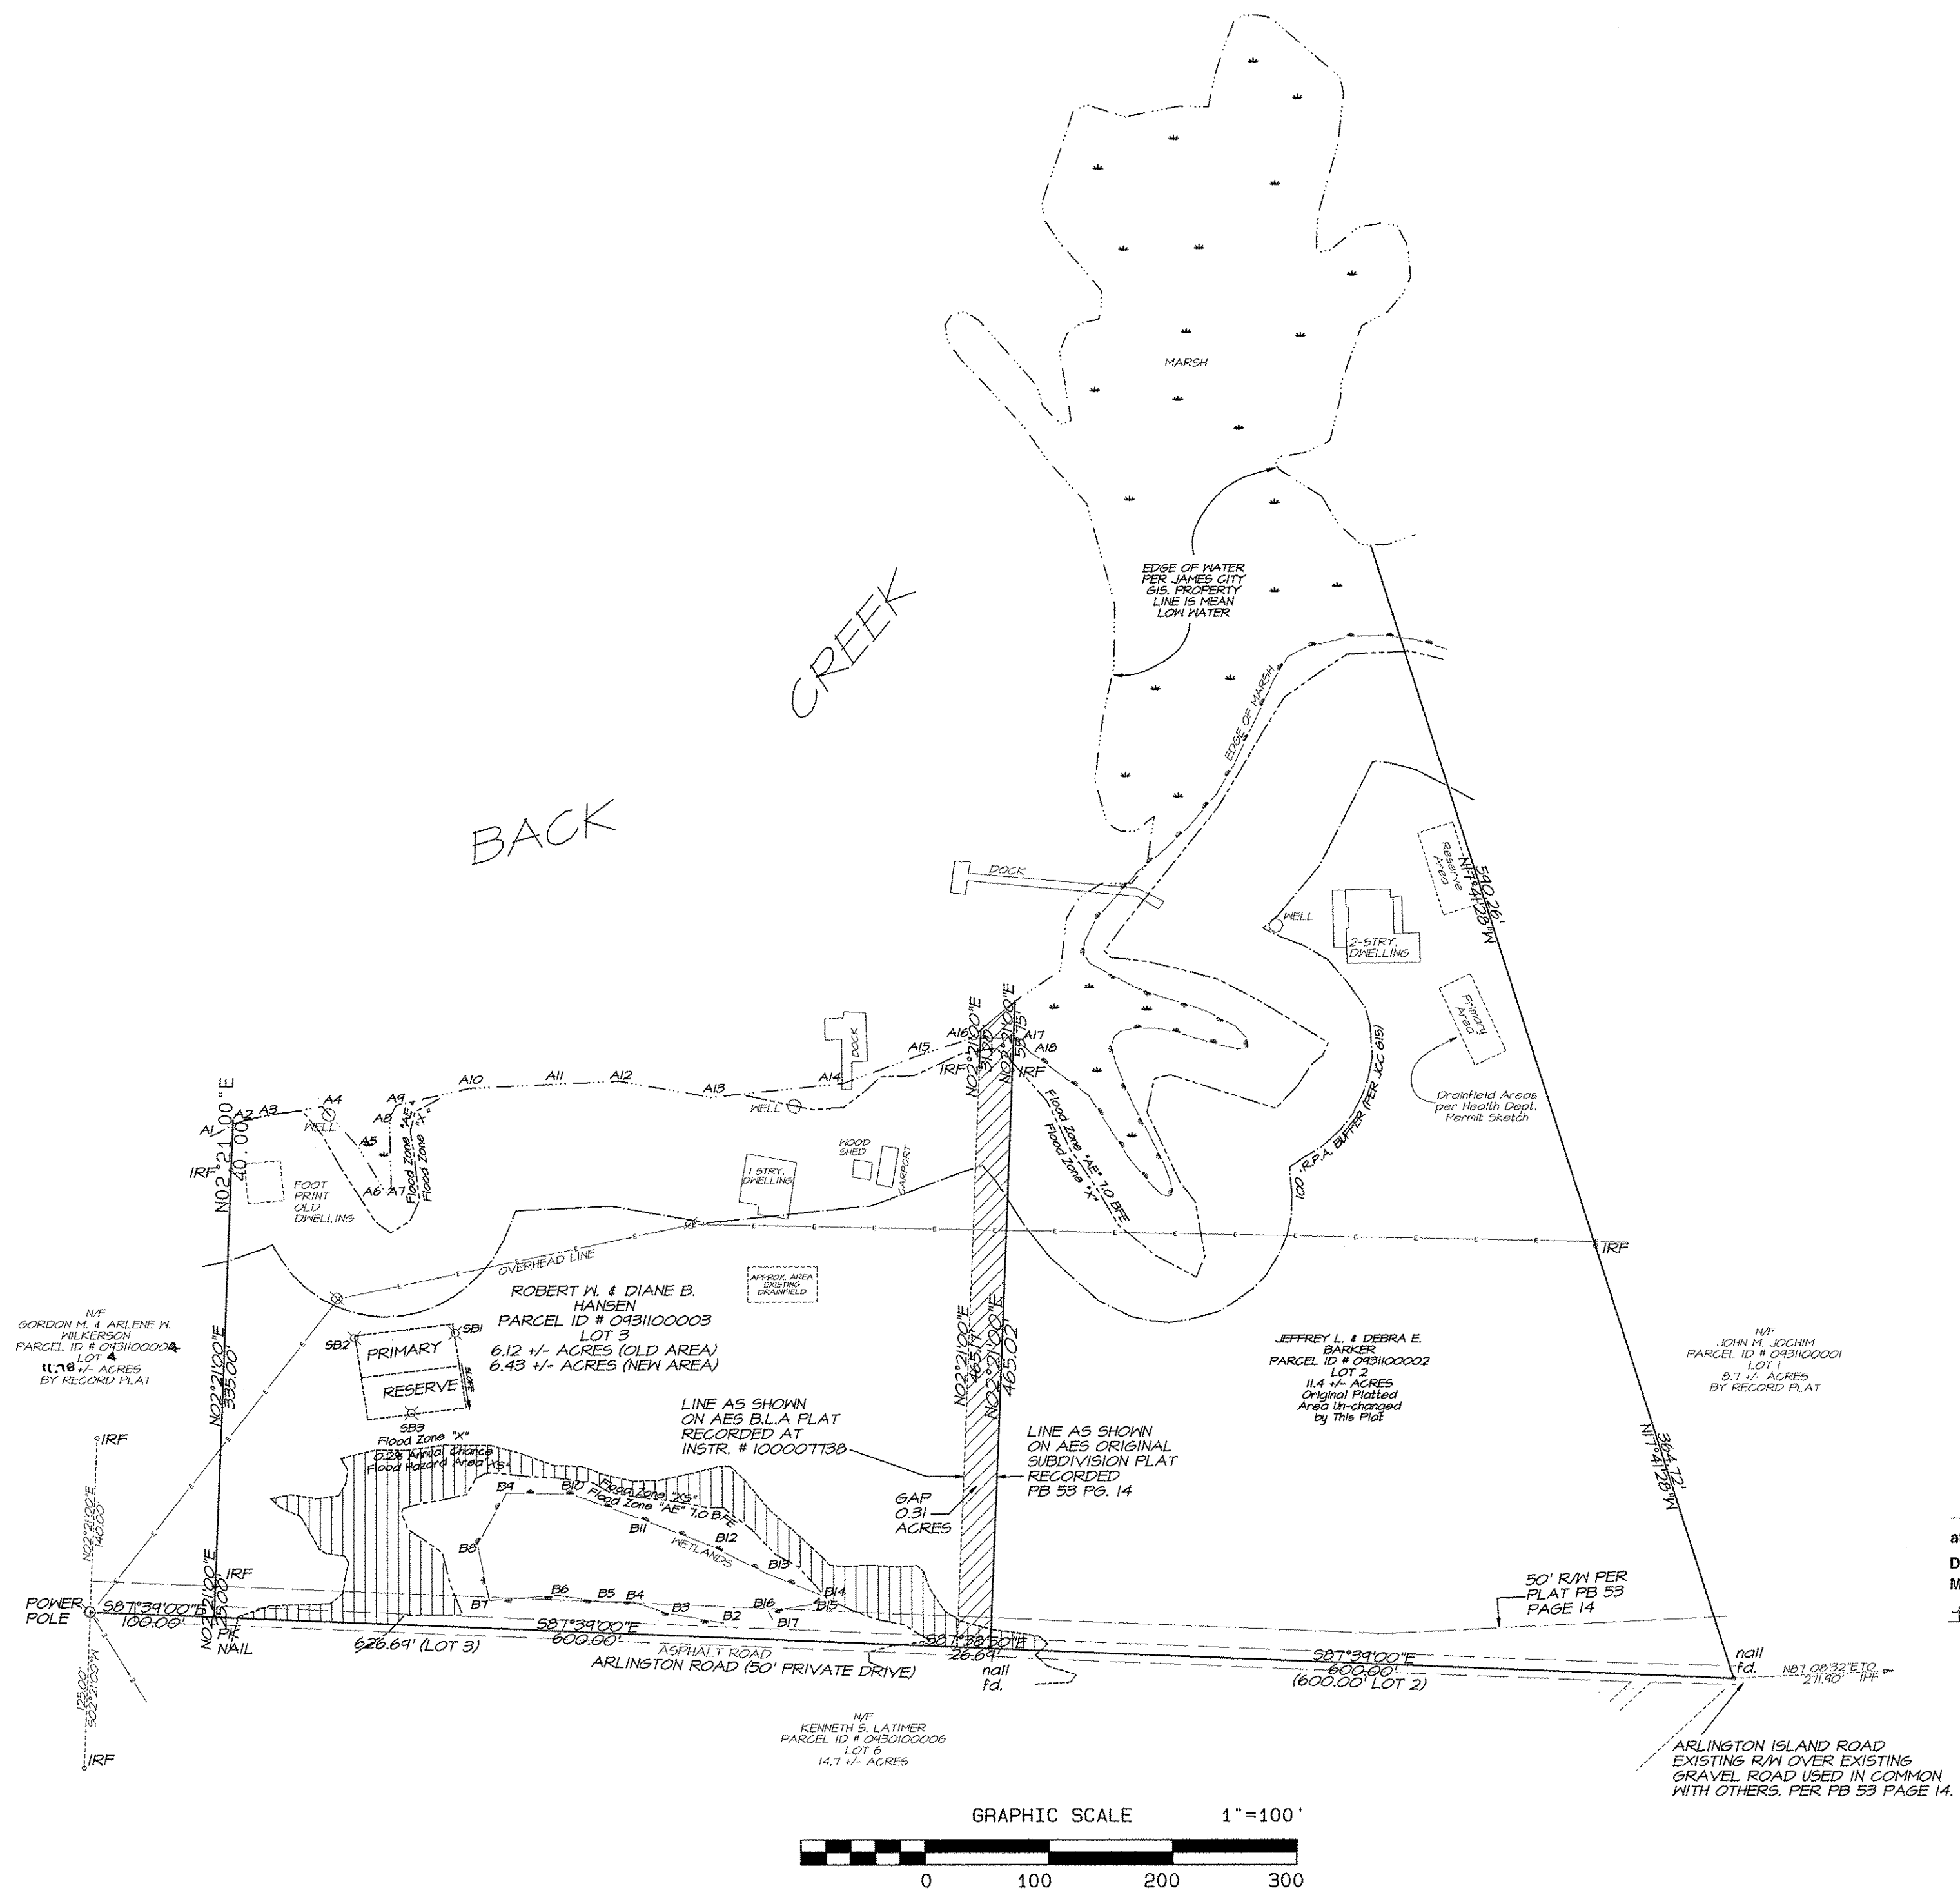

2 Large/Small Plat(s) Recorded  
herewith as # 190011643

City of Williamsburg & County of James City  
Circuit Court: This PLAT was recorded on  
August 13, 2019  
at 1:17 AM (PM) PB PG  
Document # 190011643  
MONA A. FOLEY, CLERK  
Mona A. Foley, Clerk

