
## 190014866

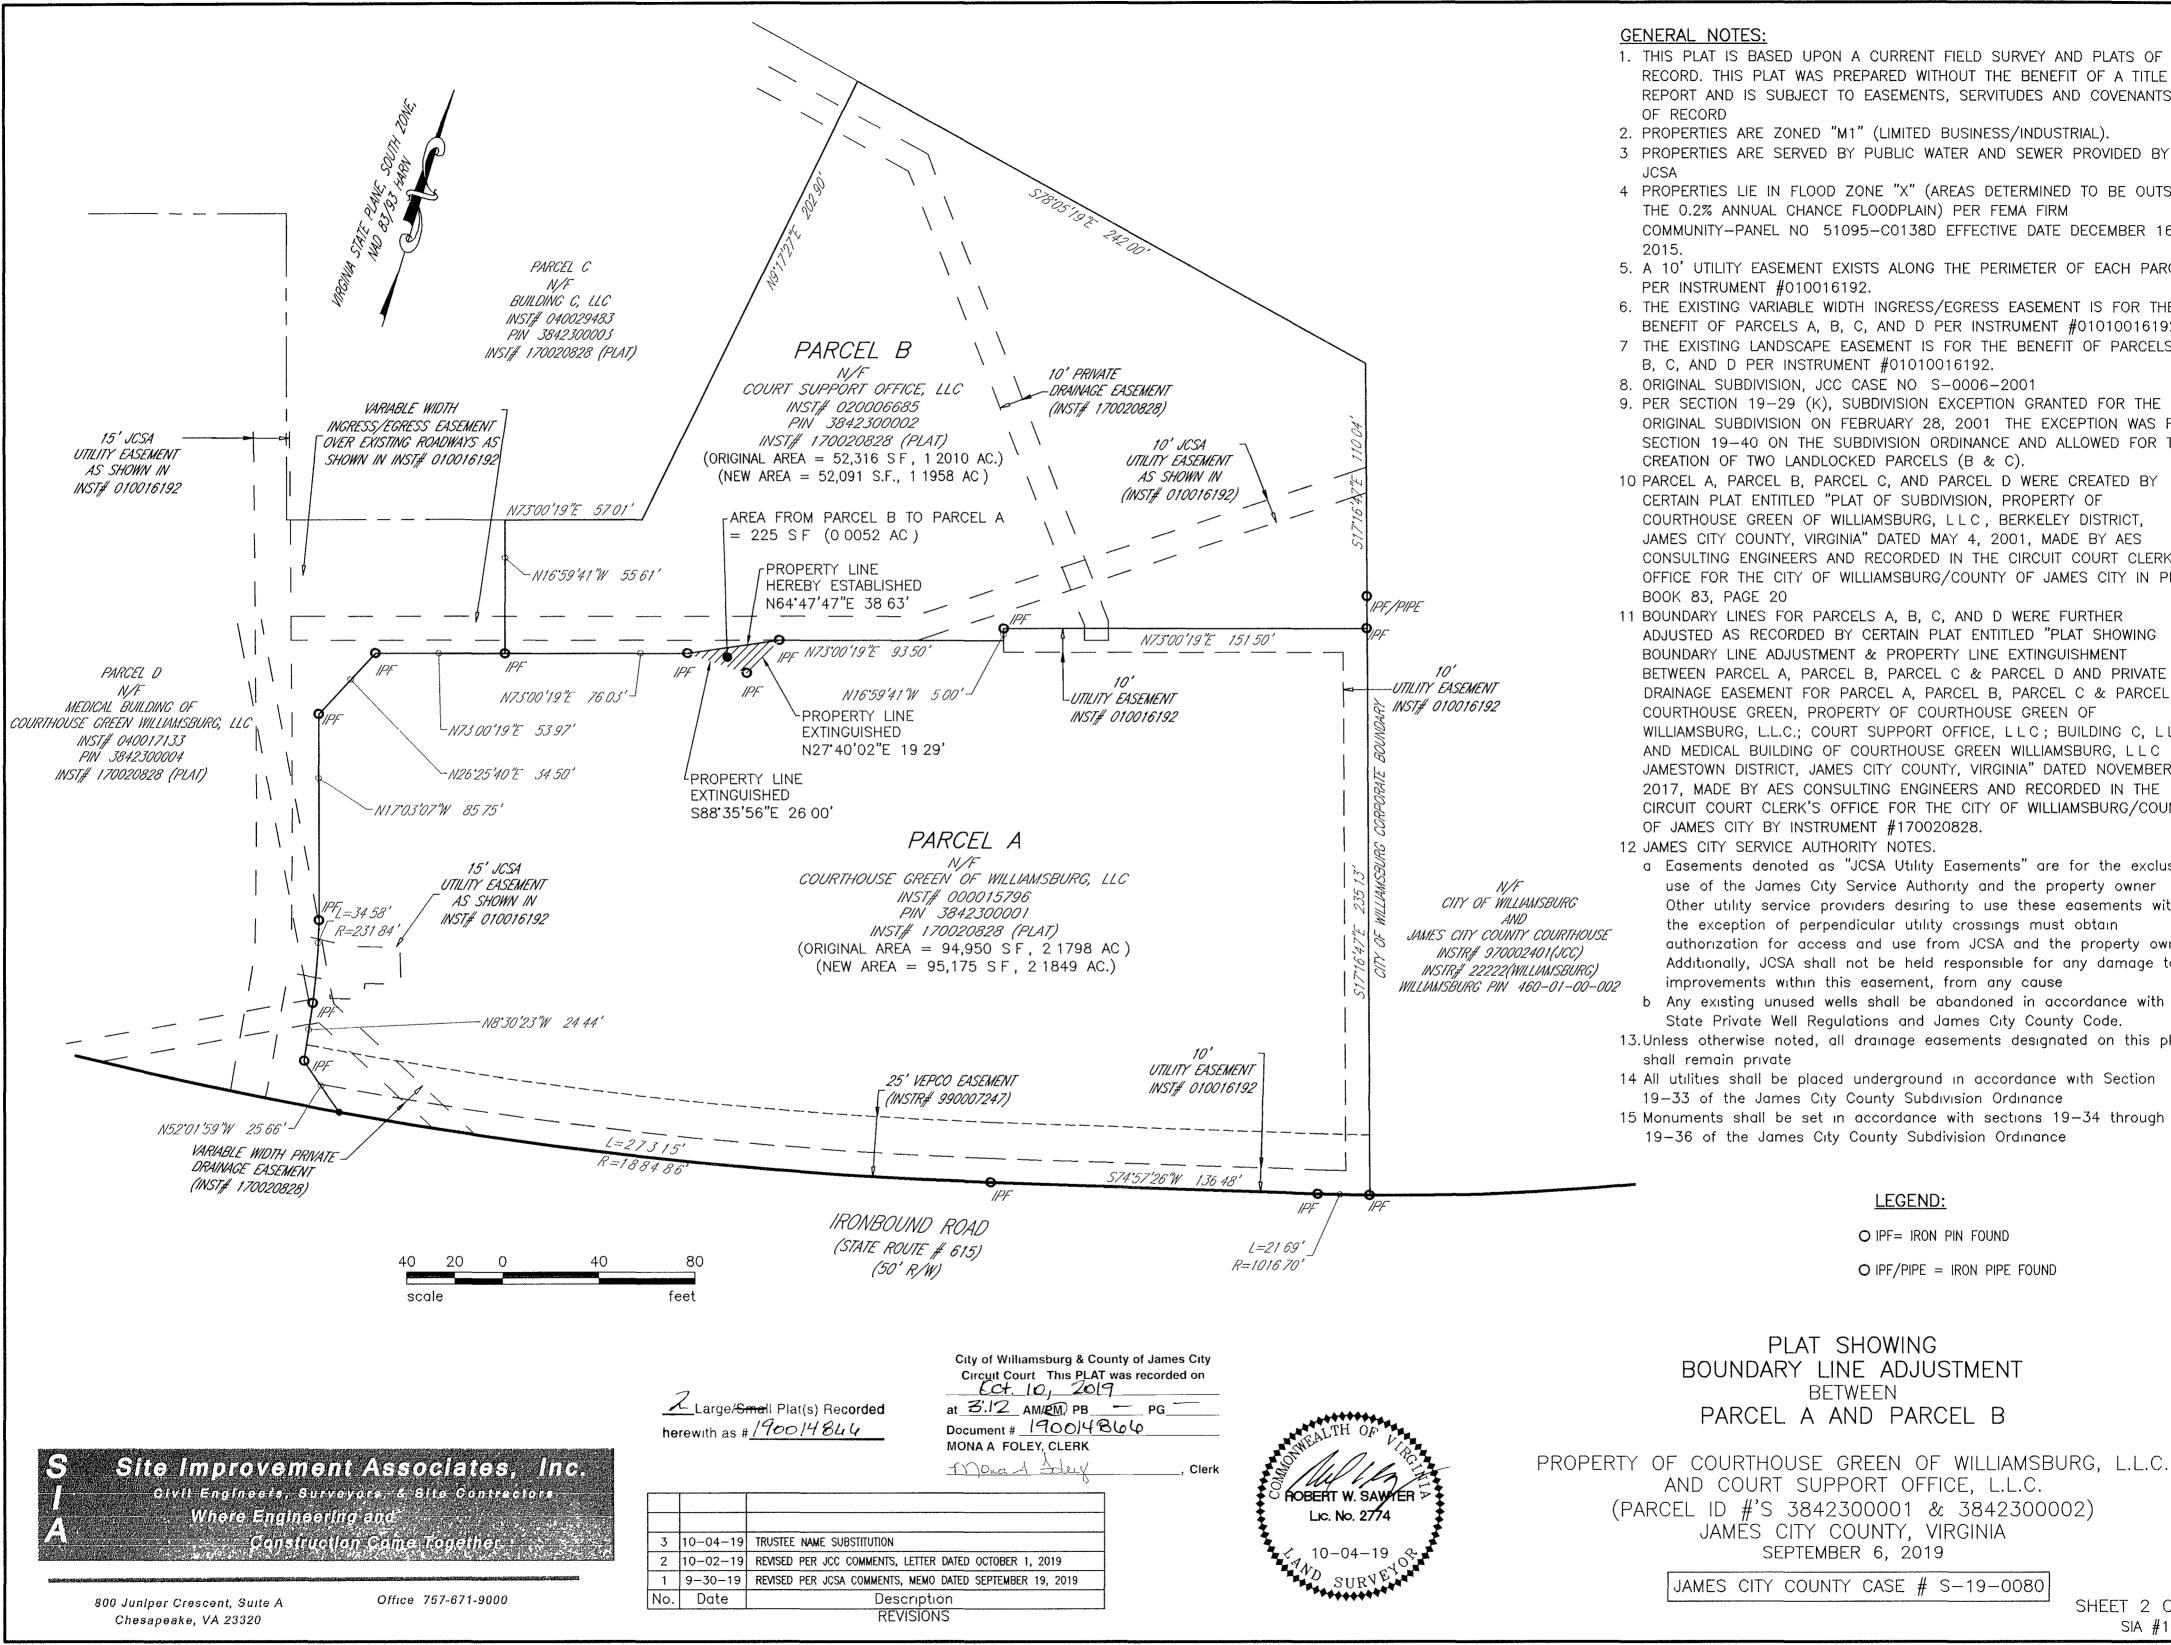

**GENERAL NOTES:** 

- 1. THIS PLAT IS BASED UPON A CURRENT FIELD SURVEY AND PLATS OF RECORD. THIS PLAT WAS PREPARED WITHOUT THE BENEFIT OF A TITLE REPORT AND IS SUBJECT TO EASEMENTS. SERVITUDES AND COVENANTS OF RECORD
- 2. PROPERTIES ARE ZONED "M1" (LIMITED BUSINESS/INDUSTRIAL).
- 3 PROPERTIES ARE SERVED BY PUBLIC WATER AND SEWER PROVIDED BY JCSA
- 4 PROPERTIES LIE IN FLOOD ZONE "X" (AREAS DETERMINED TO BE OUTSIDE THE 0.2% ANNUAL CHANCE FLOODPLAIN) PER FEMA FIRM COMMUNITY-PANEL NO 51095-C0138D EFFECTIVE DATE DECEMBER 16. 2015.
- 5. A 10' UTILITY EASEMENT EXISTS ALONG THE PERIMETER OF EACH PARCEL PER INSTRUMENT #010016192.
- 6. THE EXISTING VARIABLE WIDTH INGRESS/EGRESS EASEMENT IS FOR THE BENEFIT OF PARCELS A, B, C, AND D PER INSTRUMENT #01010016192.
- 7 THE EXISTING LANDSCAPE EASEMENT IS FOR THE BENEFIT OF PARCELS A, B, C, AND D PER INSTRUMENT #01010016192.
- 8. ORIGINAL SUBDIVISION, JCC CASE NO S-0006-2001
- 9. PER SECTION 19-29 (K), SUBDIVISION EXCEPTION GRANTED FOR THE ORIGINAL SUBDIVISION ON FEBRUARY 28, 2001 THE EXCEPTION WAS FOR SECTION 19-40 ON THE SUBDIVISION ORDINANCE AND ALLOWED FOR THE CREATION OF TWO LANDLOCKED PARCELS (B & C).
- 10 PARCEL A, PARCEL B, PARCEL C, AND PARCEL D WERE CREATED BY CERTAIN PLAT ENTITLED "PLAT OF SUBDIVISION, PROPERTY OF COURTHOUSE GREEN OF WILLIAMSBURG, LLC, BERKELEY DISTRICT, JAMES CITY COUNTY, VIRGINIA" DATED MAY 4, 2001, MADE BY AES CONSULTING ENGINEERS AND RECORDED IN THE CIRCUIT COURT CLERK'S OFFICE FOR THE CITY OF WILLIAMSBURG/COUNTY OF JAMES CITY IN PLAT BOOK 83, PAGE 20
- 11 BOUNDARY LINES FOR PARCELS A, B, C, AND D WERE FURTHER ADJUSTED AS RECORDED BY CERTAIN PLAT ENTITLED "PLAT SHOWING BOUNDARY LINE ADJUSTMENT & PROPERTY LINE EXTINGUISHMENT BETWEEN PARCEL A, PARCEL B, PARCEL C & PARCEL D AND PRIVATE DRAINAGE EASEMENT FOR PARCEL A, PARCEL B, PARCEL C & PARCEL D COURTHOUSE GREEN, PROPERTY OF COURTHOUSE GREEN OF WILLIAMSBURG, L.L.C.; COURT SUPPORT OFFICE, LLC; BUILDING C, LLC; AND MEDICAL BUILDING OF COURTHOUSE GREEN WILLIAMSBURG, LLC JAMESTOWN DISTRICT, JAMES CITY COUNTY, VIRGINIA" DATED NOVEMBER 1, 2017, MADE BY AES CONSULTING ENGINEERS AND RECORDED IN THE CIRCUIT COURT CLERK'S OFFICE FOR THE CITY OF WILLIAMSBURG/COUNTY OF JAMES CITY BY INSTRUMENT #170020828.
- 12 JAMES CITY SERVICE AUTHORITY NOTES.
- a Easements denoted as "JCSA Utility Easements" are for the exclusive use of the James City Service Authority and the property owner Other utility service providers desiring to use these easements with the exception of perpendicular utility crossings must obtain authorization for access and use from JCSA and the property owner Additionally, JCSA shall not be held responsible for any damage to improvements within this easement, from any cause
- b Any existing unused wells shall be abandoned in accordance with State Private Well Regulations and James City County Code.
- 13. Unless otherwise noted, all drainage easements designated on this plat shall remain private
- 14 All utilities shall be placed underground in accordance with Section 19-33 of the James City County Subdivision Ordinance
- 15 Monuments shall be set in accordance with sections 19-34 through 19-36 of the James City County Subdivision Ordinance

PLAT SHOWING

BOUNDARY LINE ADJUSTMENT

BETWEEN

PARCEL A AND PARCEL B

AND COURT SUPPORT OFFICE, L.L.C.

(PARCEL ID #'S 3842300001 & 3842300002)

JAMÉS CITY COUNTY, VIRGINIA

## LEGEND:

O IPF= IRON PIN FOUND

O |PF/PIPE = |RON PIPE FOUND

SEPTEMBER 6, 2019 JAMES CITY COUNTY CASE # S-19-0080

> SHEET 2 OF 2 SIA #16189